



T.H. 466 60' R/W
Old T.H. 271

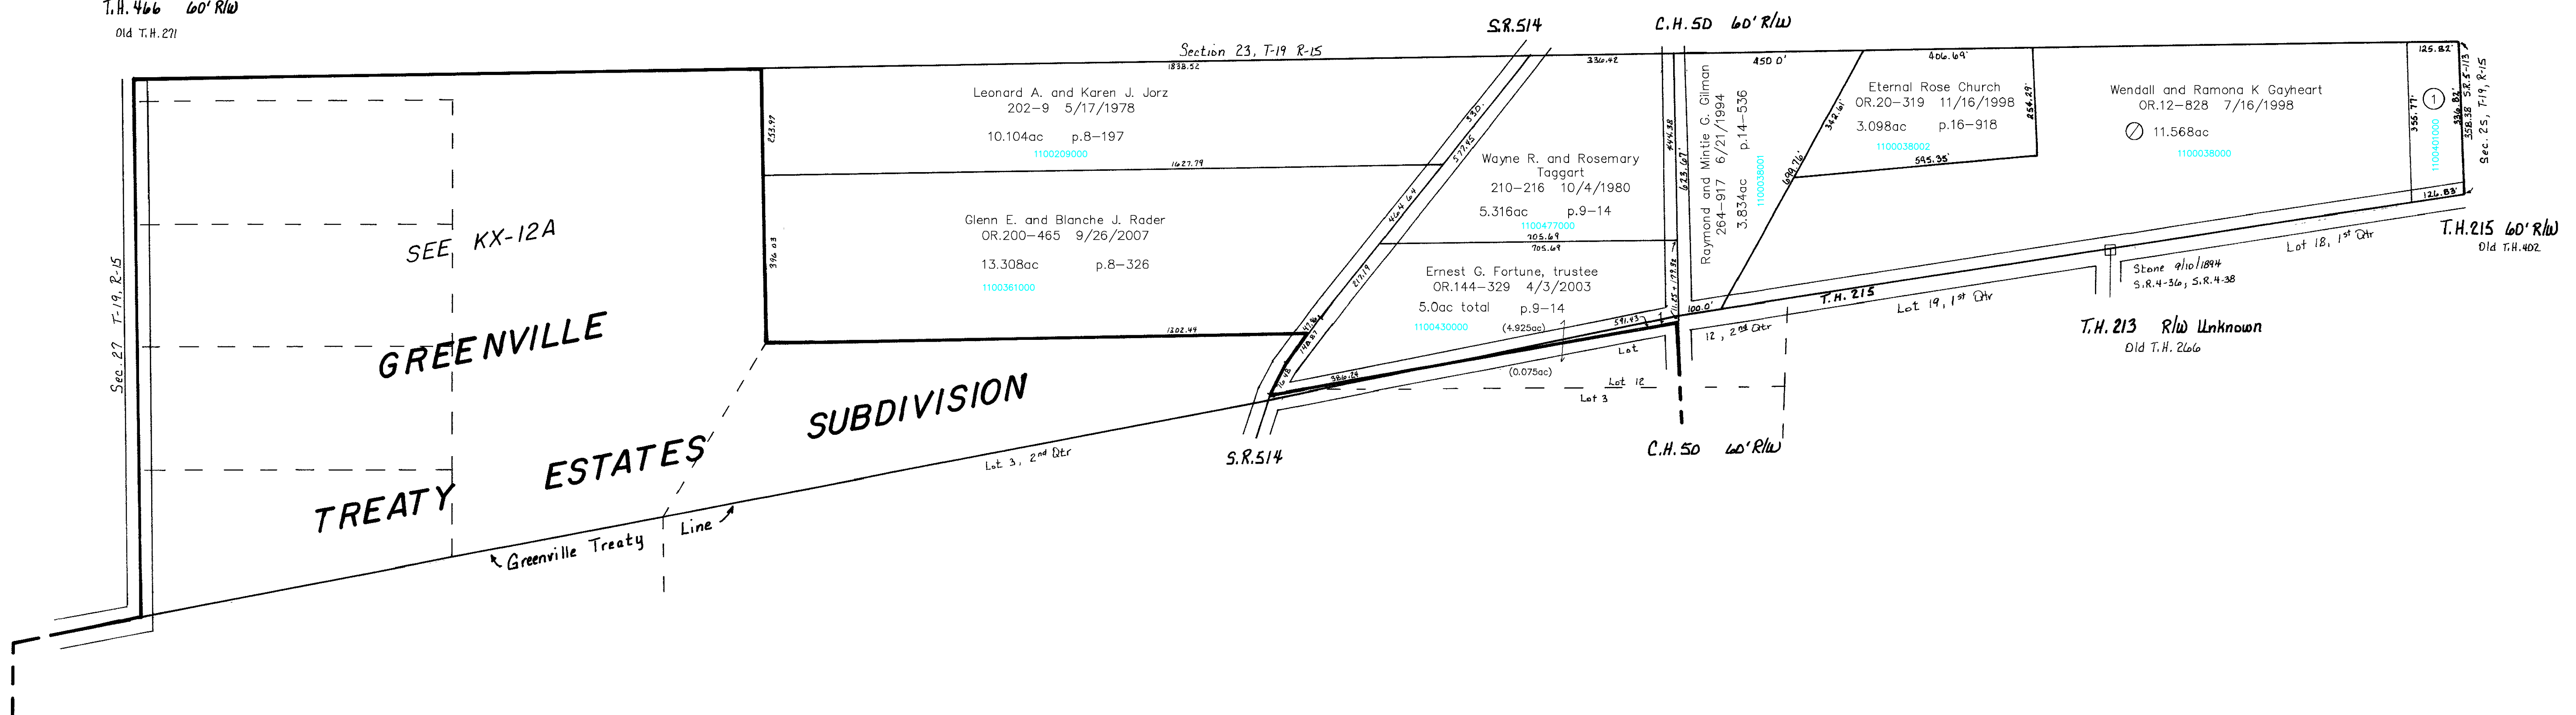

1100401000 © Timmy L. Wight
OR 197-2004 6/8/2007
1.0 ac p.16-59

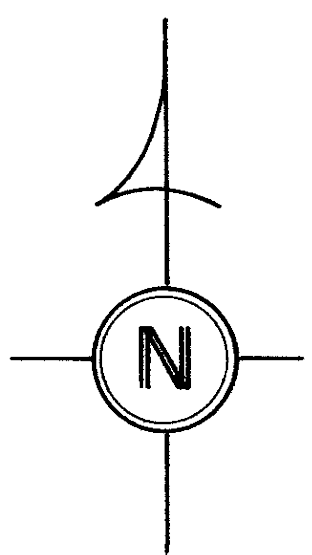

KNOX TWP.
T-19, R-15
Section 26
SCALE 1" = 200'
Last Revision: 9/26/2007

LET IT BE KNOWN, THIS MAP HAS BEEN PREPARED AS A REFERENCE GUIDE TO PROPERTY OWNERSHIP. WE BELIEVE THIS INFORMATION TO BE CORRECT AND CURRENT, HOWEVER, IT IS NOT INTENDED FOR ANY LEGAL USE, WHETHER IT BE IN SALES, TRANSFERS, TRADES, LEASES OF ANY TYPE, ETC., AND DO NOT ACCEPT RESPONSIBILITY FOR ERRORS OF ANY NATURE OR OMISSIONS CONTAINED HEREIN.

KX-333