



- 1100177002 ① Edward A. and Tanya E. Anderson  
244-542 8/30/1989  
1.085 ac p.12-284
- 1160001000 ② Board of Trustees of Property of the Ohio District  
Conference of Brethren Churches with Headquarters  
at Ashland, Ohio  
136-605 2/21/1958  
1.0 ac
- 1000005000 ③ Susan L. Knoll  
OR.201-349 11/19/2007  
1.0 ac

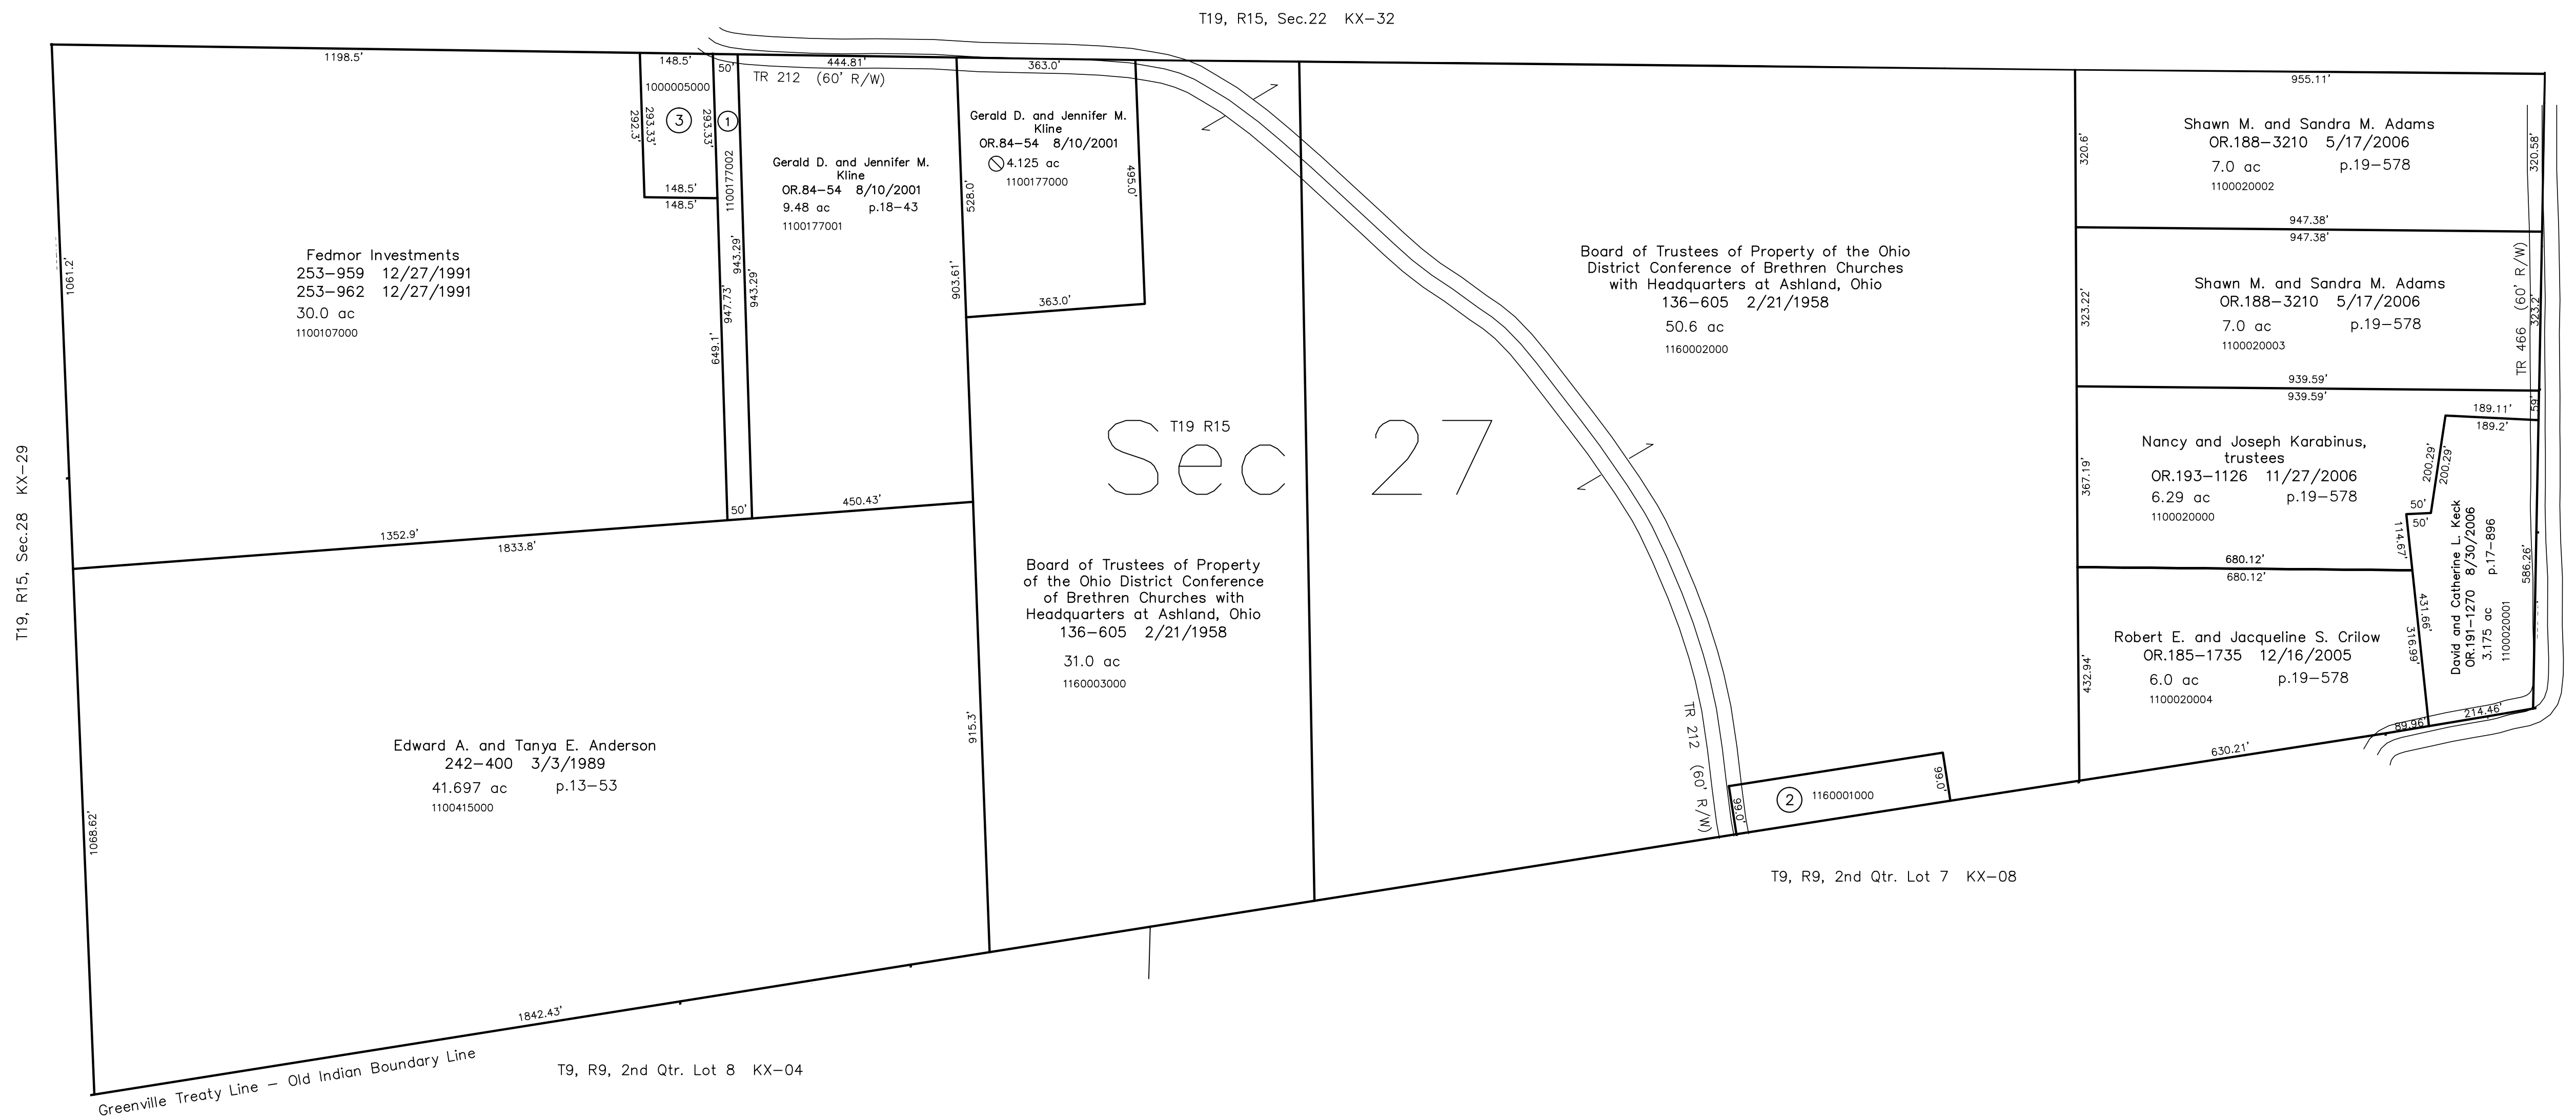

Last Revision: 11/19/2007  
**T-19, R-15, Sec. 27**  
**Knox Twp.**  
**Holmes County, Ohio**

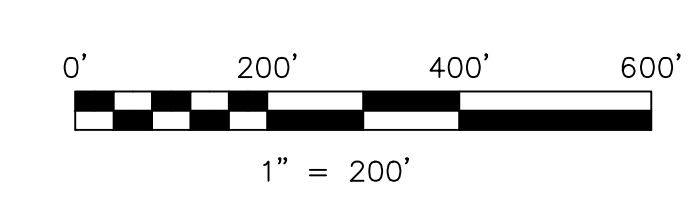

LET IT BE KNOWN, THIS MAP HAS BEEN PREPARED AS A REFERENCE GUIDE TO PROPERTY OWNERSHIP. WE BELIEVE THIS INFORMATION TO BE CORRECT AND CURRENT. HOWEVER IT IS NOT INTENDED FOR ANY LEGAL USE, WHETHER IT BE IN SALES, TRANSFERS, TRADES, LEASES OF ANY TYPE, ETC., AND DO NOT ACCEPT RESPONSIBILITY FOR ERRORS OF ANY NATURE OR OMISSIONS CONTAINED HEREIN.

new survey required for next transfer

# KX-31