



- 1100572000 ① J. Forrest Gour  
170-299 5/14/1969  
0.13 ac
- 1100513000 ② John A. Jr. and Sandra K. Wolfe  
207-223 9/7/1979  
0.52 ac p.4-177
- 1100512000 ③ John A. Jr. and Sandra K. Wolfe  
207-223 9/7/1979  
0.460 ac p.8-44
- 1100196000 ④ Richard Roland Jackson, Kenneth A. Jackson,  
Paula Rae Dillon, Marsha Terry Conley  
252-1 7/1/1991  
OR.103-224 2/8/2002  
OR.123-238 9/19/2002  
OR.123-774 9/26/2002  
0.636 ac
- 1100095000 ⑤ Louise M. Shick  
232-29 9/14/1986  
278-90 5/5/1997  
OR.171-3012 3/24/2004  
1.31 ac p.7-153
- 1100039008 ⑥ Christopher R. and Jody L. Shaum  
OR.183-2137 9/30/2005  
1.882 ac p.17-629
- 1100097004 ⑦ James F. and Mary C. Ogi  
OR.207-2949 11/18/2008  
1.097 ac p.19-1414
- 1100194000 ⑧ Richard Roland Jackson, Kenneth A. Jackson,  
Paula Rae Dillon, Marsha Terry Conley  
252-1 7/1/1991  
OR.103-224 2/8/2002  
OR.123-238 9/19/2002  
OR.123-774 9/26/2002  
1.85 ac

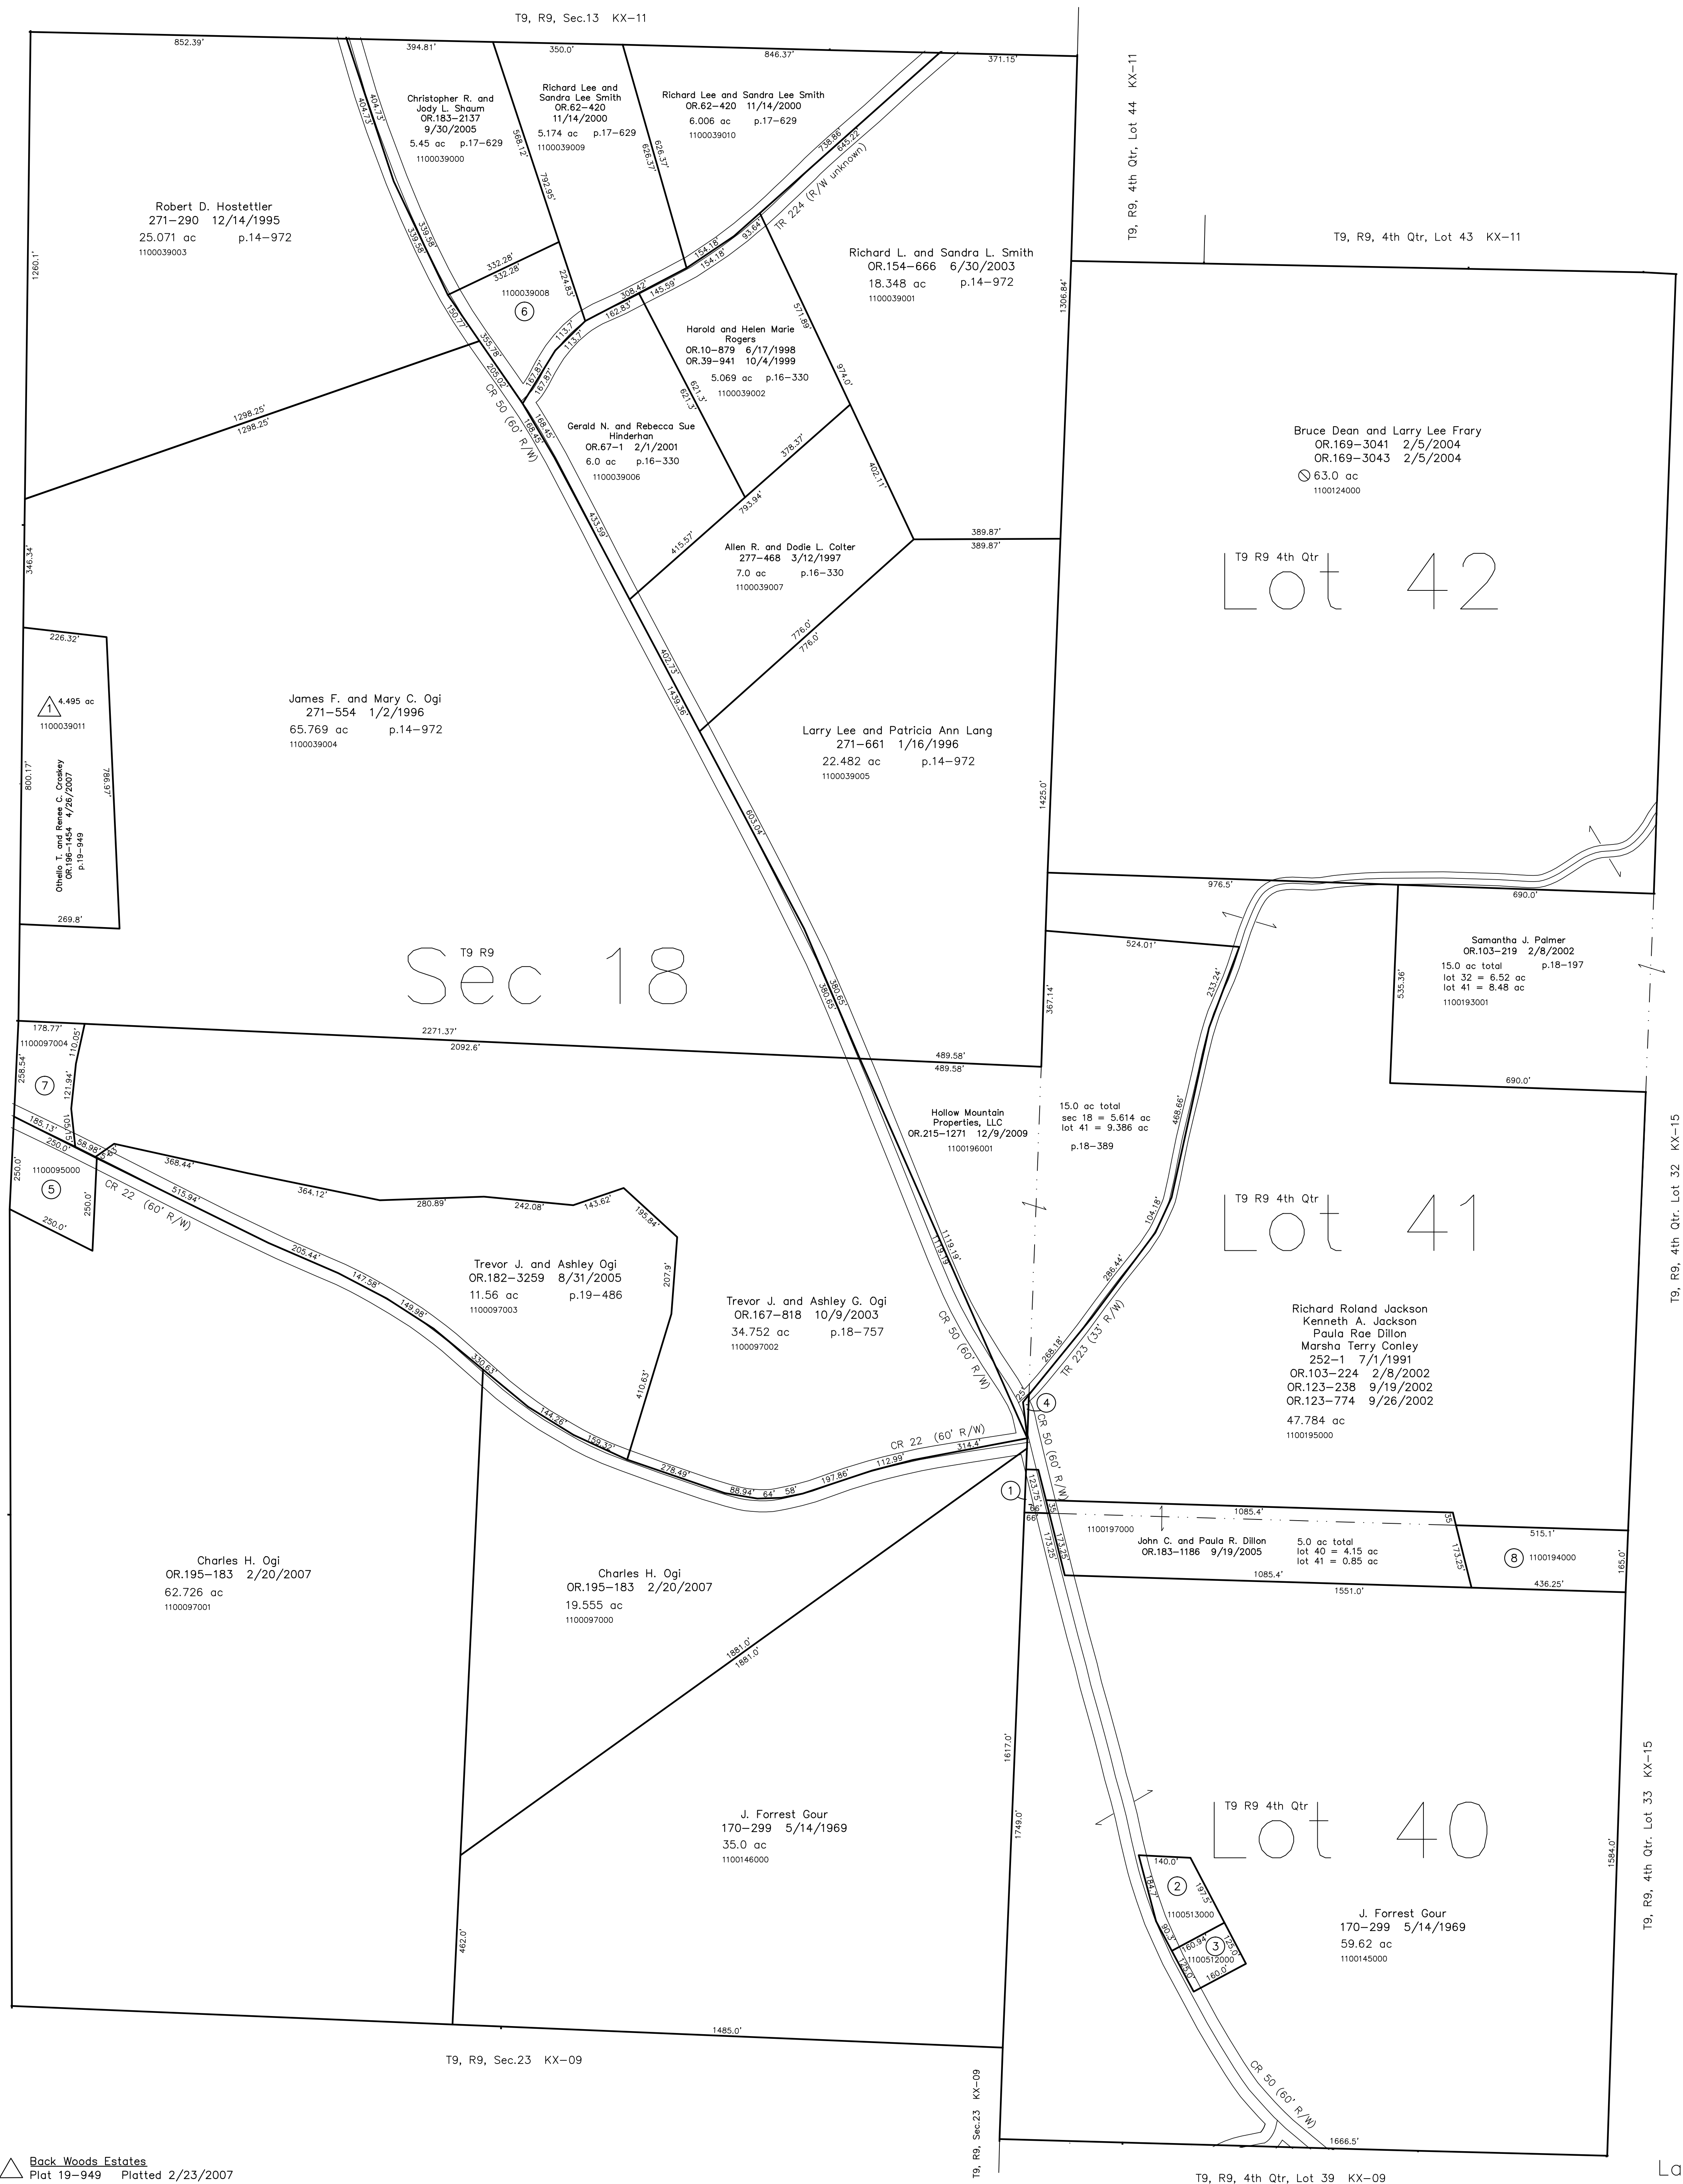

△ Back Woods Estates  
Plot 19-949 Platted 2/23/2007

Last Revision: 12/9/2009  
**T-9, R-9, Sec. 18**  
**4th. Qtr. Lots 40,41,42**  
**Knox Twp.**  
**Holmes County, Ohio**

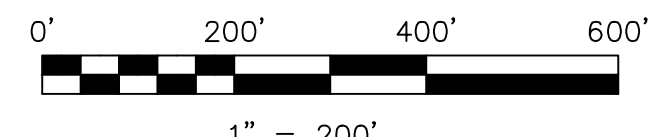

LET IT BE KNOWN, THIS MAP HAS BEEN PREPARED AS A REFERENCE GUIDE TO PROPERTY OWNERSHIP. WE BELIEVE THIS INFORMATION TO BE CORRECT AND CURRENT. HOWEVER, IT IS NOT INTENDED FOR ANY LEGAL USE, WHETHER IT BE IN SALES, TRANSFERS, TRADES, LEASES OF ANY TYPE, ETC., AND DO NOT ACCEPT RESPONSIBILITY FOR ERRORS OF ANY NATURE OR OMISSIONS CONTAINED HEREIN.

○ new survey required for next transfer

**KX-10**