



- 1100306001 ① Joe H. Phillips, Jr.
OR.182-1015 8/5/2005
1.055 ac p.17-70
- 1100306005 ② Melinda Miller
OR.198-942 7/11/2007
1.07 ac p.17-70
- 0000000000 ③ not used
- 1100306001 ④ David W. and Kimberly A. Hanna
235-121 5/13/1987
0.645 ac p.11-143
- 110043006 ⑤ Orin Wilson Koon, Jr. and Margie Lee Koon
OR.206-104 8/1/2008
1.614 ac p.19-1349
- 1100306002 ⑥ Steve Yeater
259-726 4/29/1993
269-622 7/26/1995
1.0 ac p.10-782

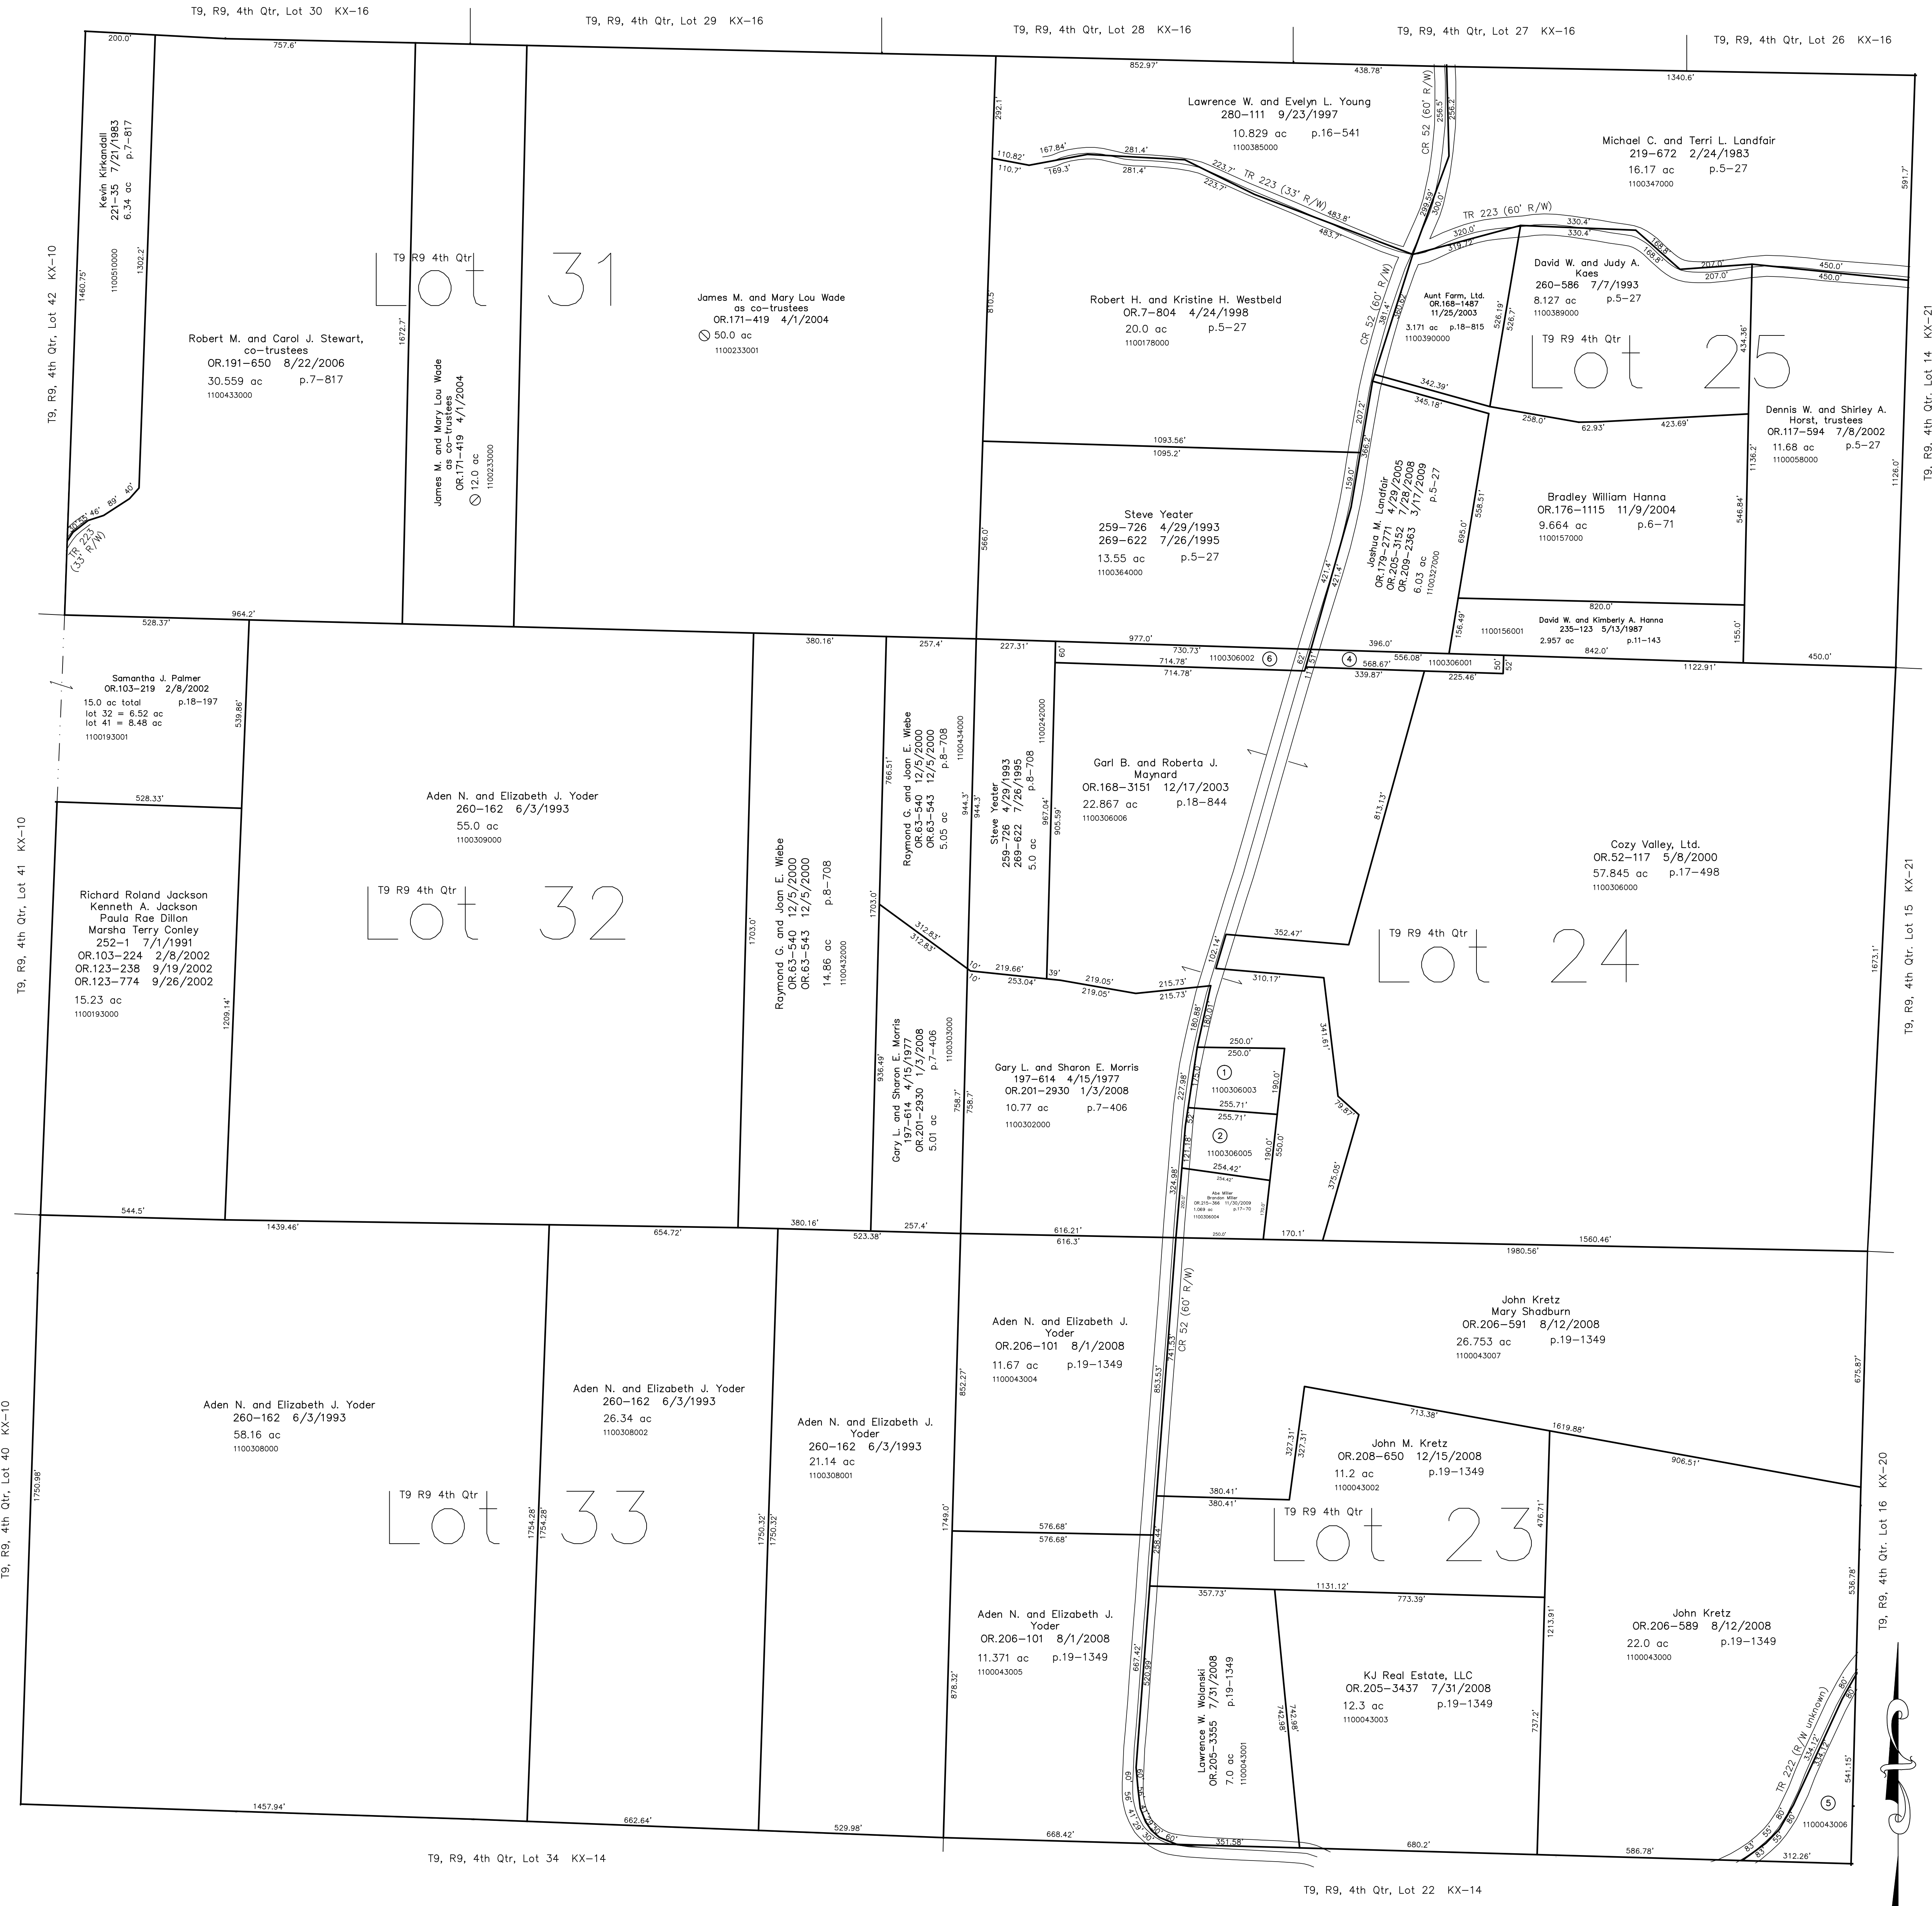

Last Revision: 11/30/2009
T-9, R-9, 4th. Qtr.
Lots 23,24,25,31,32,33
Knox Twp.
Holmes County, Ohio

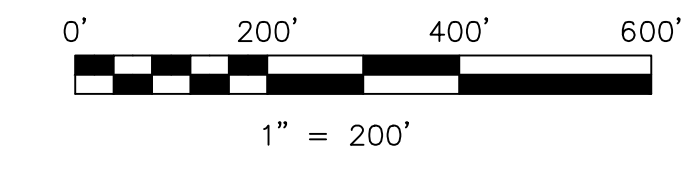

LET IT BE KNOWN, THIS MAP HAS BEEN PREPARED AS A REFERENCE GUIDE TO PROPERTY OWNERSHIP. WE BELIEVE THIS INFORMATION TO BE CORRECT AND CURRENT, HOWEVER IT IS NOT INTENDED FOR ANY LEGAL USE, WHETHER IT BE IN SALES, TRANSFERS, TRADES, LEASES OF ANY TYPE, ETC., AND DO NOT ACCEPT RESPONSIBILITY FOR ERRORS OF ANY NATURE OR OMISSIONS CONTAINED HEREIN.

new survey required for next transfer

KX-15