


- 1000102000 ① David L. Fisher and Carolyn J. Keene
274-955 8/27/1996
0.55 ac p.16-204
- 1000034000 ② Johnny and Barbara Henderson
179-822 3/20/1972
1.075 ac p.3-58
- 1000052000 ③ Ruth A. Hurst
OR.193-2319 12/14/2006
0.513 ac p.3-58
- 1000051000 ④ Ruth A. Hurst
OR.193-2319 12/14/2006
1.0 ac
- 1000050000 ⑤ Ruth A. Hurst
OR.193-2319 12/14/2006
0.113 ac
- 0000000000 ⑥ not used
- 0000000000 ⑦ not used
- 0000000000 ⑧ not used
- 1090006000 ⑨ Holmes-Wayne Electric Cooperative, Inc.
189-69 10/29/1974
0.279 ac p.7-349


T19, R15, Sec.22 KX-28

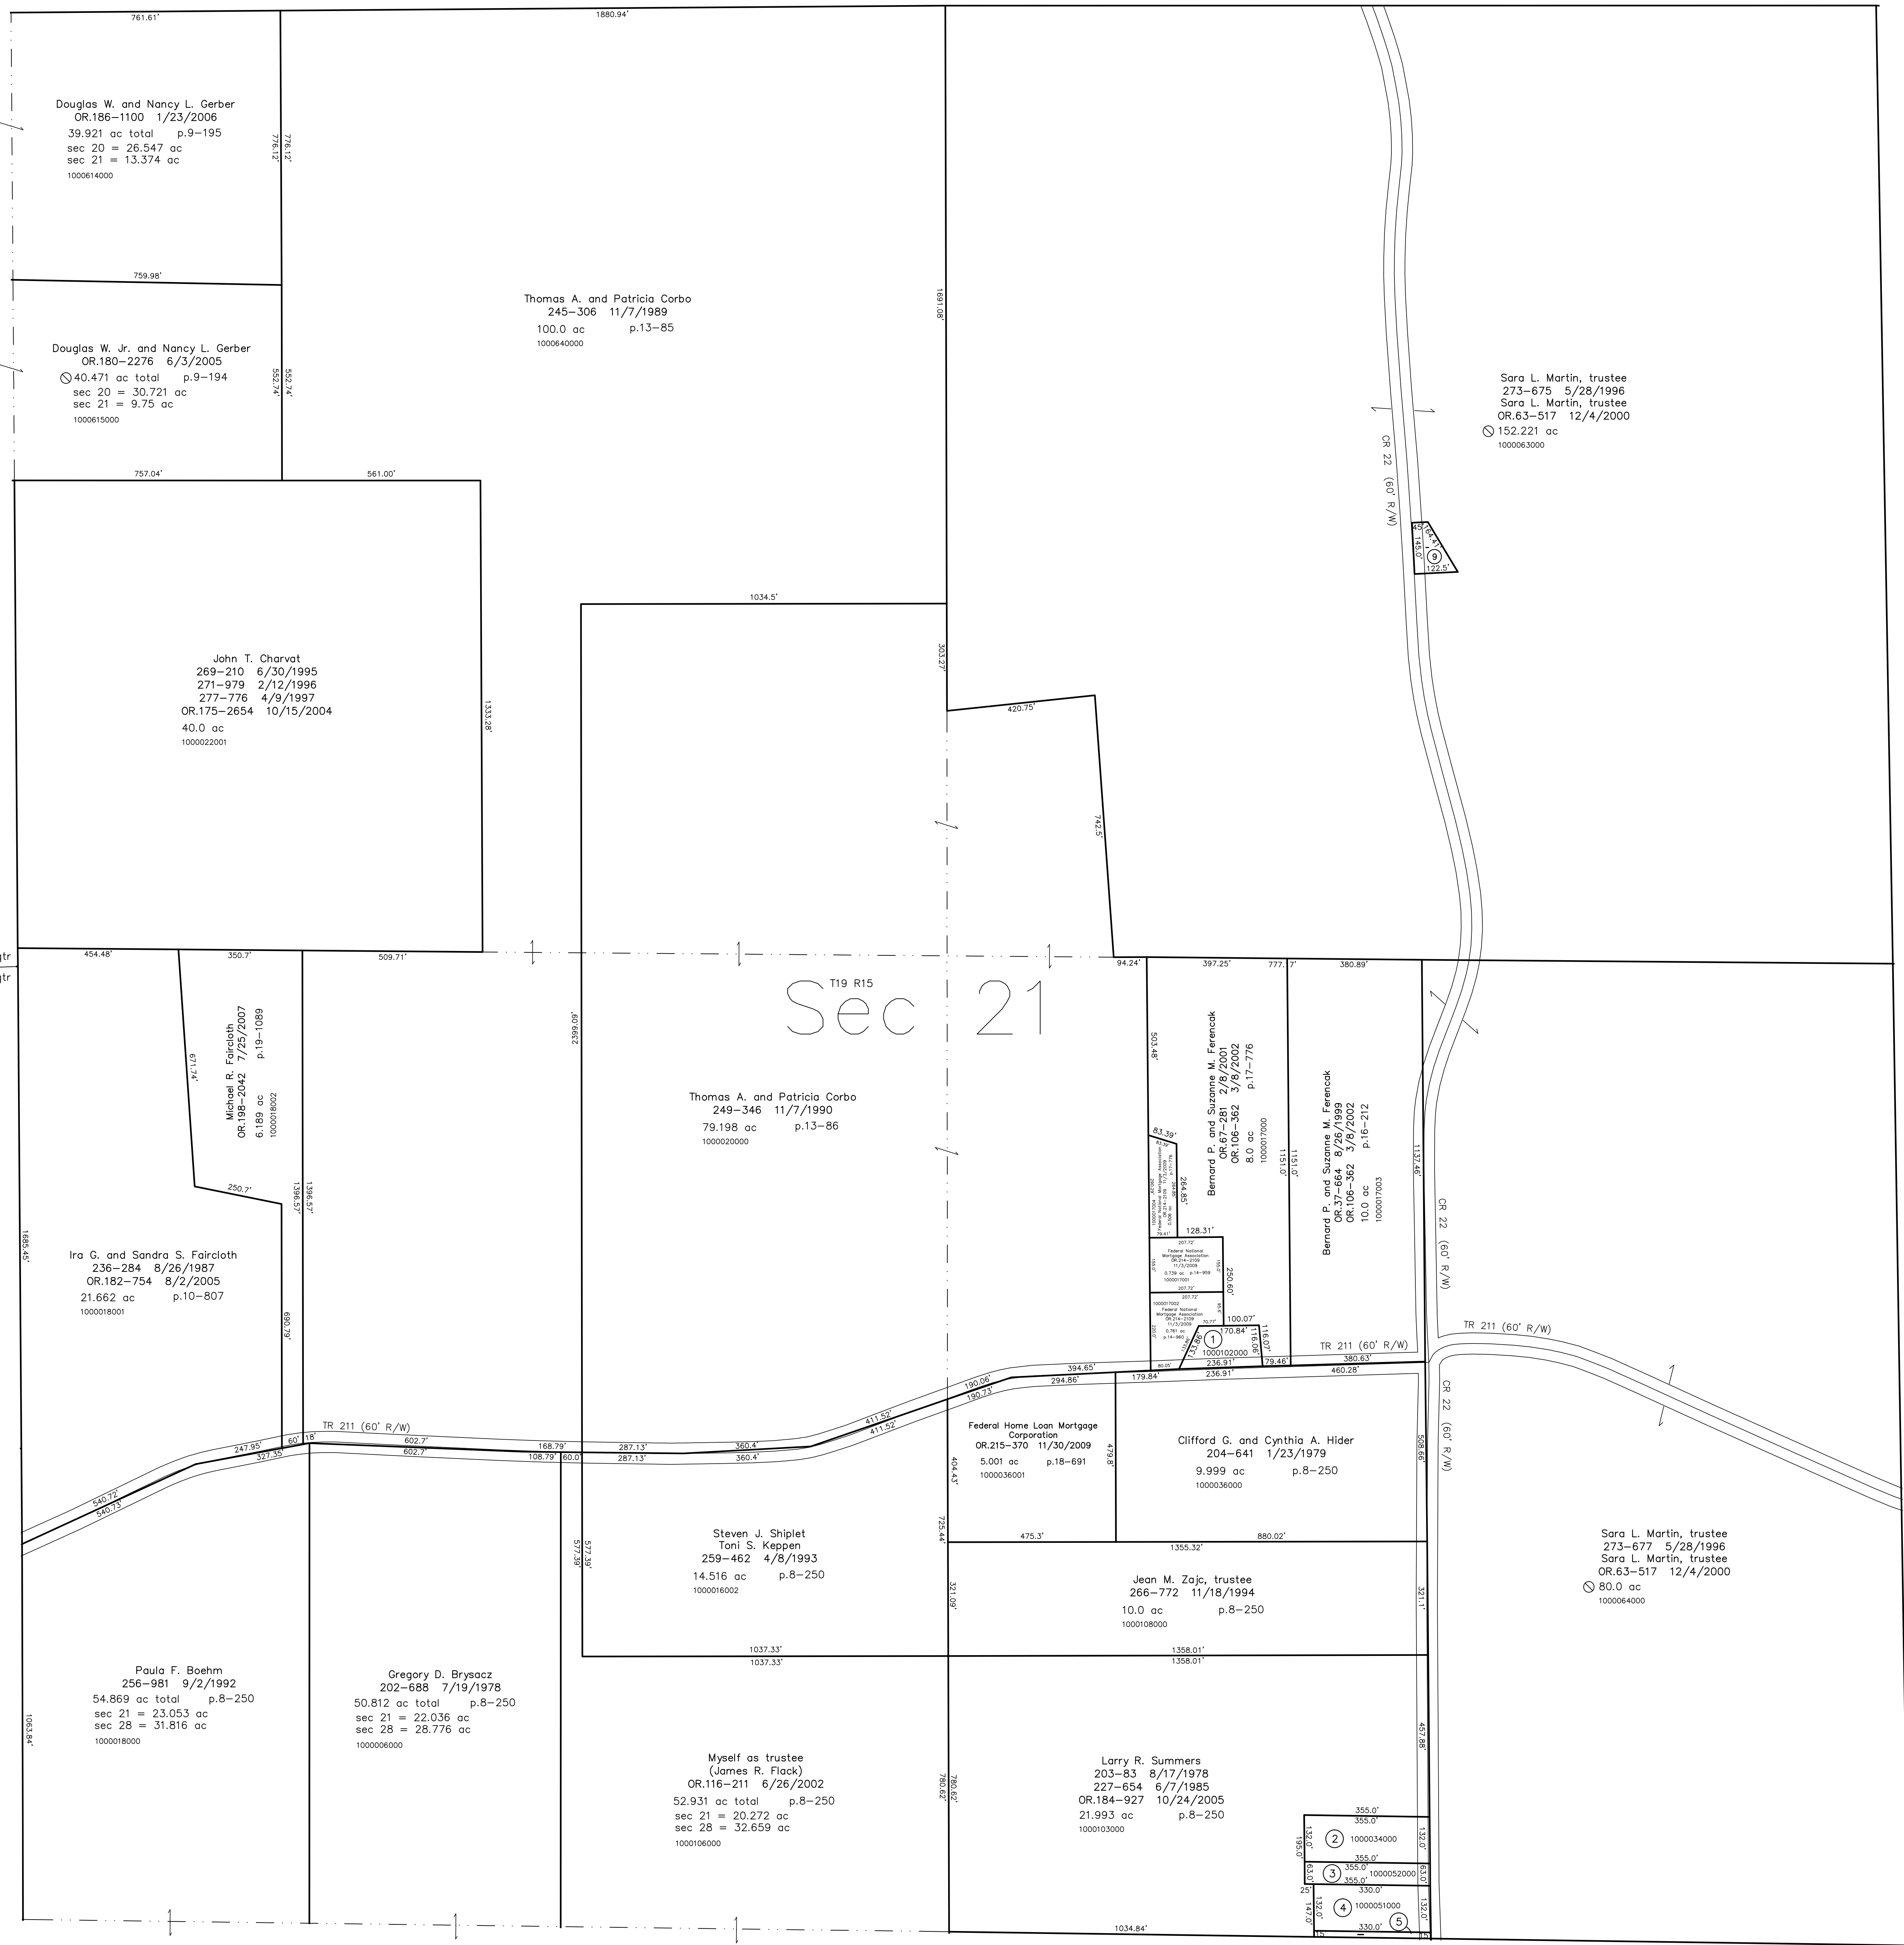

T19, R15, Sec.22 KX-32

T19, R15, Sec.28 KX-29

Last Revision: 11/30/2009
T-19, R-15, Sec. 21
Knox Twp.
Holmes County, Ohio

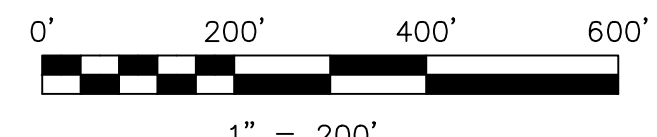

LET IT BE KNOWN, THIS MAP HAS BEEN PREPARED AS A REFERENCE GUIDE TO PROPERTY OWNERSHIP. WE BELIEVE THIS INFORMATION TO BE CORRECT AND CURRENT, HOWEVER IT IS NOT INTENDED FOR ANY LEGAL USE, WHETHER IT BE IN SALES, TRANSFERS, TRADES, LEASES OF ANY TYPE, ETC., AND DO NOT ACCEPT RESPONSIBILITY FOR ERRORS OF ANY NATURE OR OMISSIONS CONTAINED HEREIN.

new survey required for next transfer

KX-30