
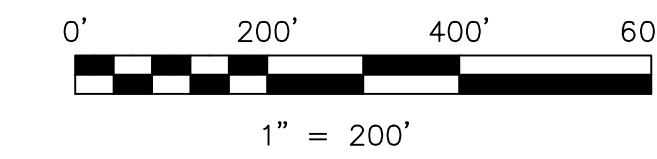


- 1100177002 ① Edward A. and Tanya E. Anderson
244-542 8/30/1989
1.085 ac p.12-284
- 1160001000 ② Board of Trustees of Property of the Ohio District
Conference of Brethren Churches with Headquarters
at Ashland, Ohio
136-605 2/21/1958
1.0 ac
- 1000005000 ③ Susan L. Knoll
OR.201-349 11/19/2007
1.0 ac

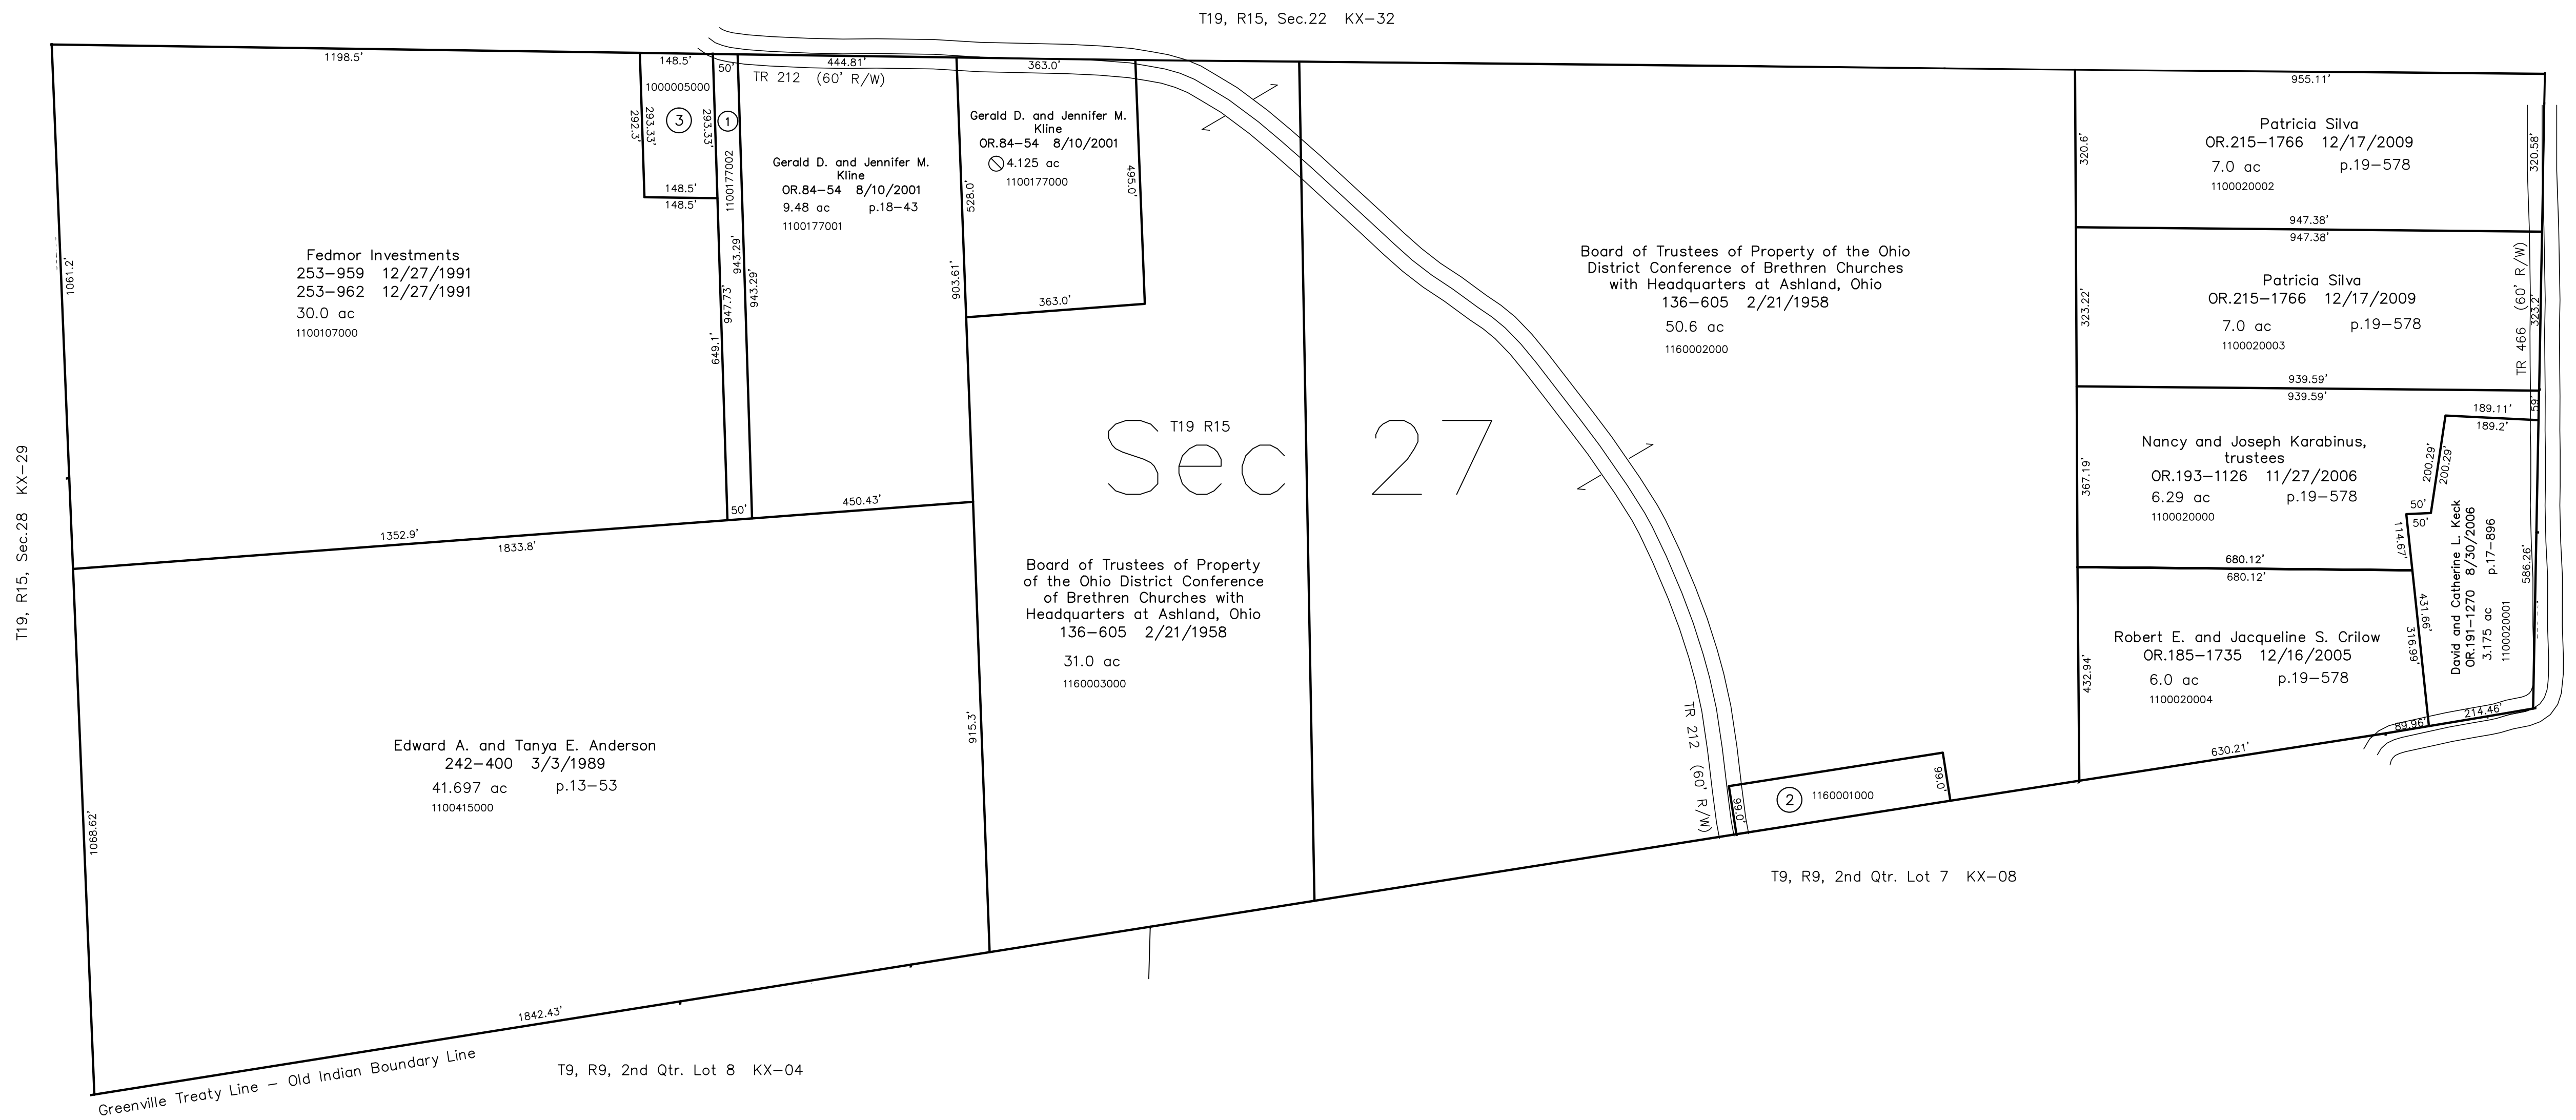

LET IT BE KNOWN, THIS MAP HAS BEEN PREPARED AS A REFERENCE GUIDE TO PROPERTY OWNERSHIP. WE BELIEVE THIS INFORMATION TO BE CORRECT AND CURRENT. HOWEVER IT IS NOT INTENDED FOR ANY LEGAL USE, WHETHER IT BE IN SALES, TRANSFERS, TRADES, LEASES OF ANY TYPE, ETC., AND DO NOT ACCEPT RESPONSIBILITY FOR ERRORS OF ANY NATURE OR OMISSIONS CONTAINED HEREIN.

new survey required for next transfer

Last Revision: 12/17/2009
T-19, R-15, Sec. 27
Knox Twp.
Holmes County, Ohio

KX-31