



000000000 ① not used

1100196000 ② Richard Roland Jackson, Kenneth A. Jackson, Paula Rae Dillon, Marsha Terry Conley  
252-1 7/1/1991  
OR.103-224 2/8/2002  
OR.123-238 9/19/2002  
OR.123-774 9/26/2002  
0.636 ac

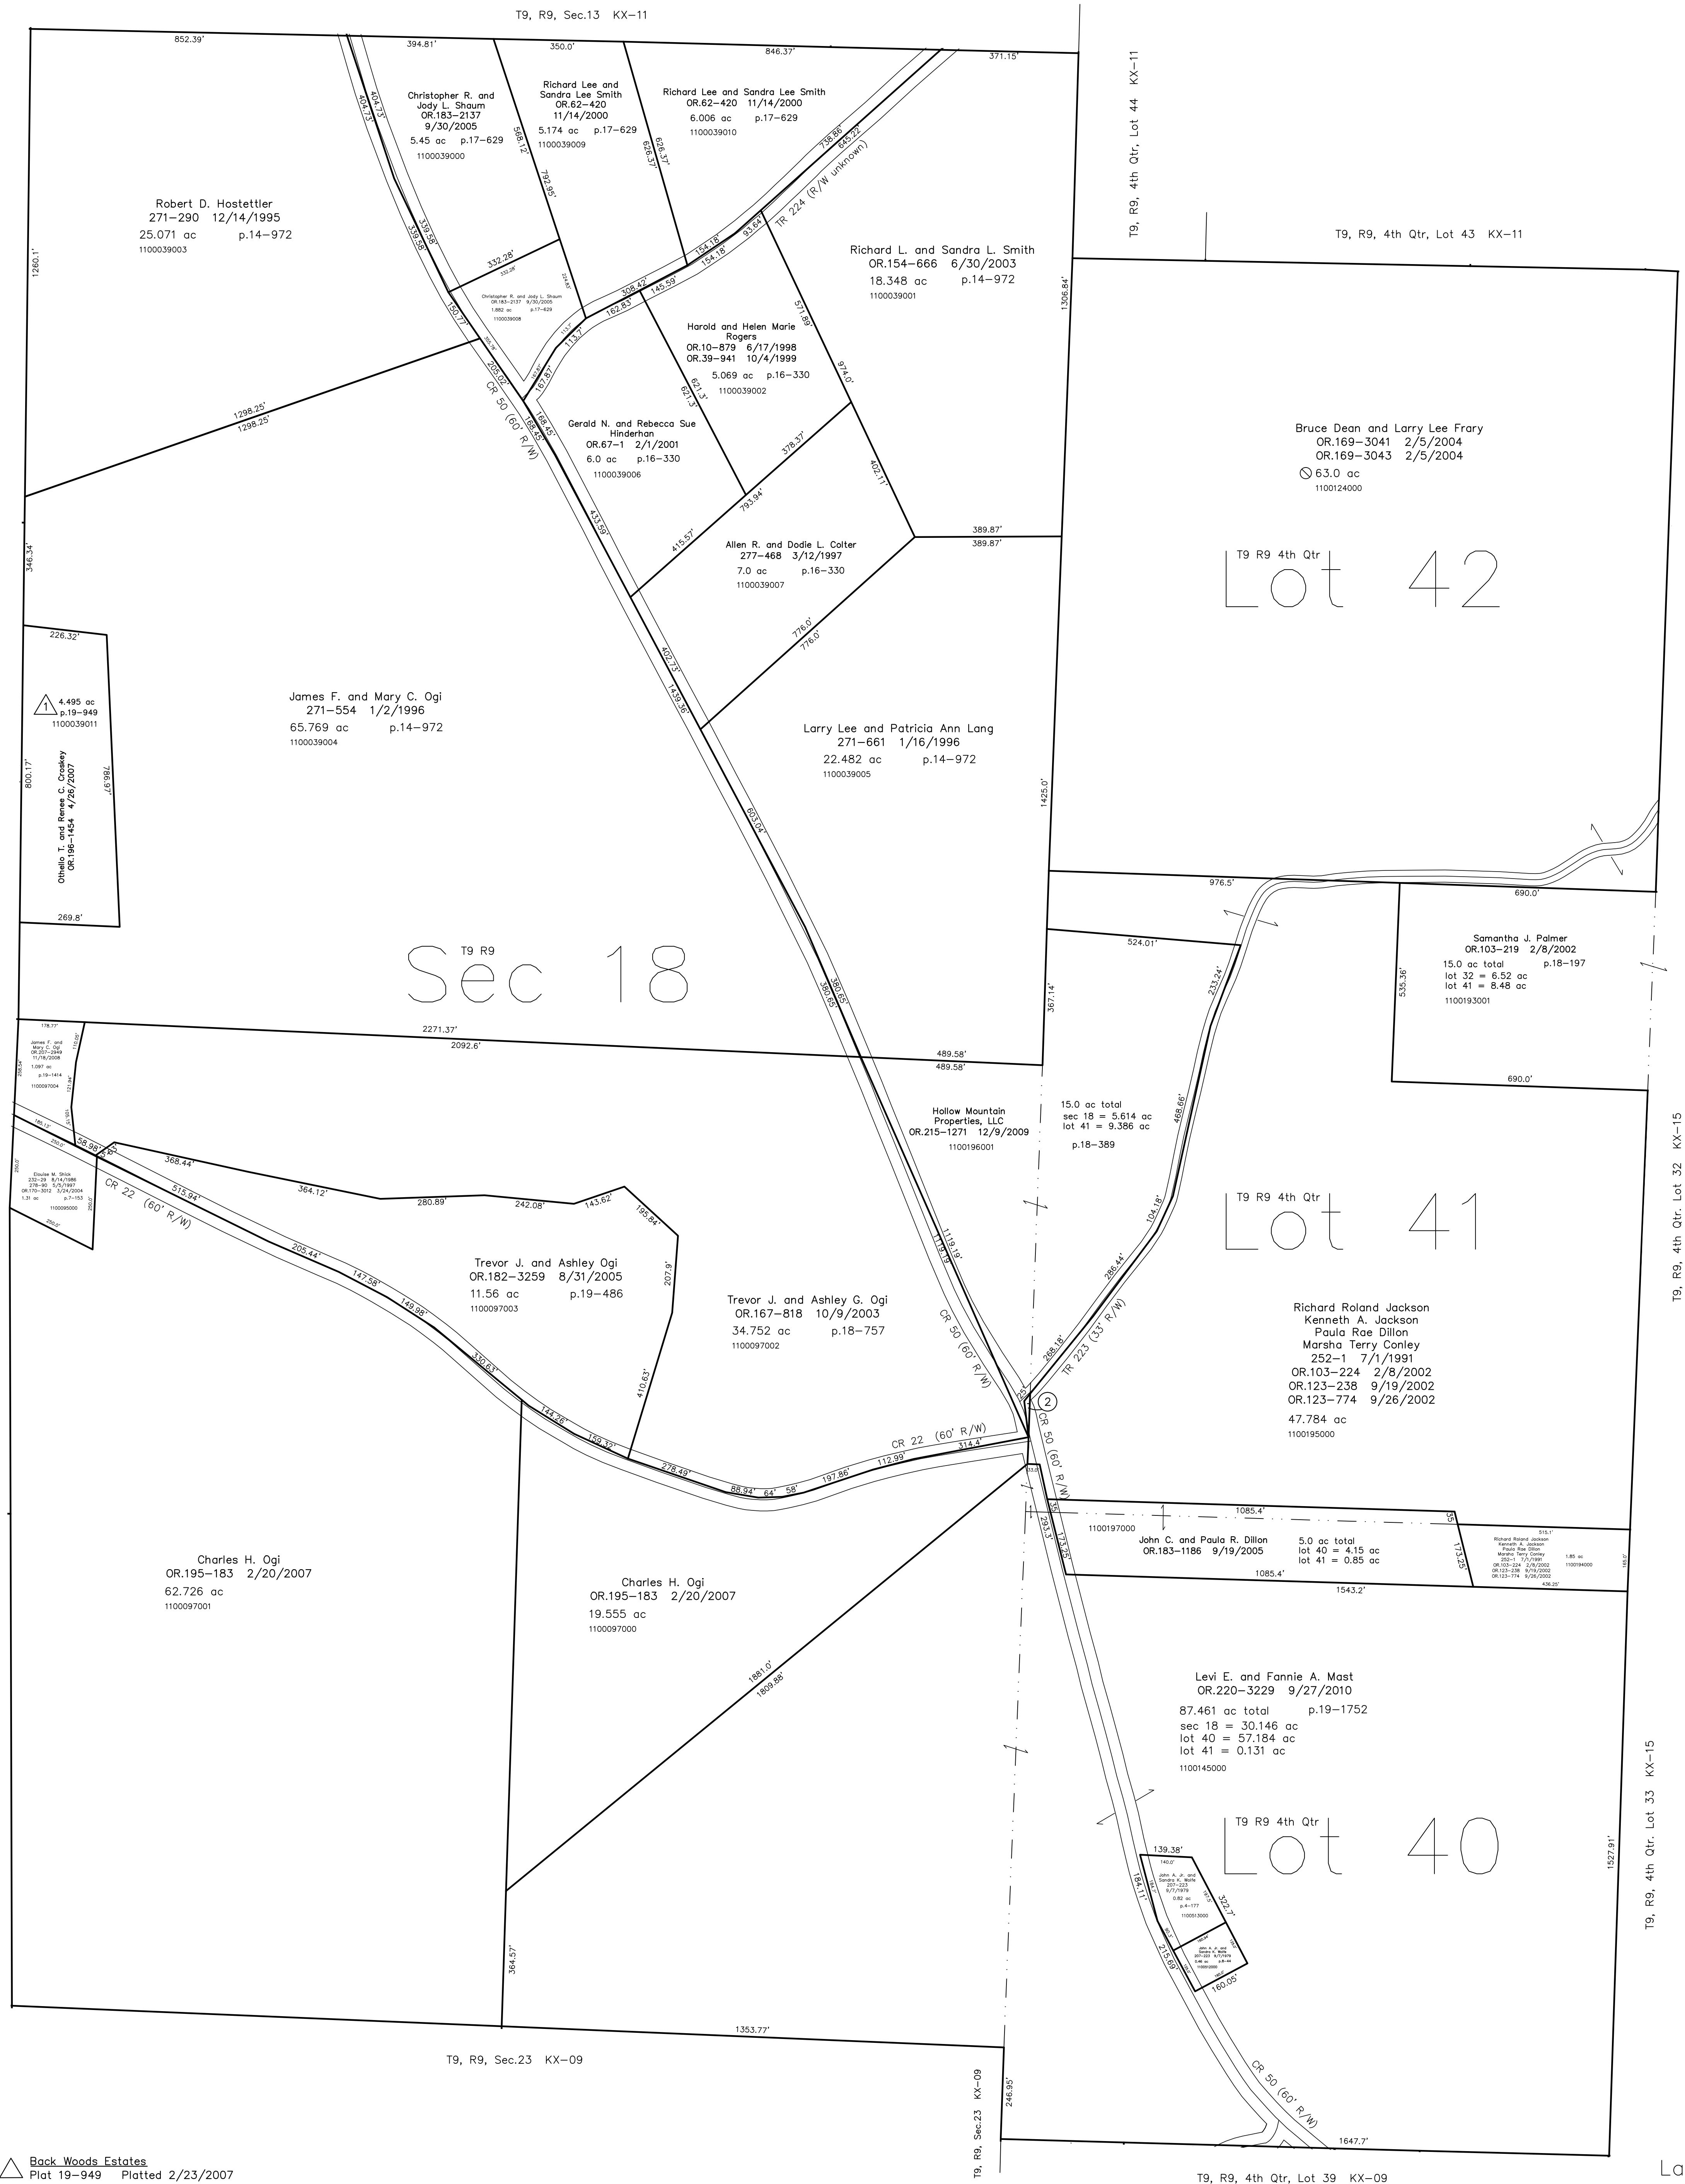

△ Back Woods Estates  
Plot 19-949 Platted 2/23/2007

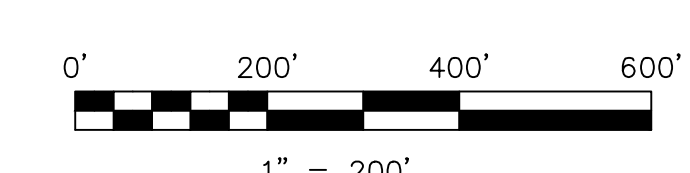

LET IT BE KNOWN, THIS MAP HAS BEEN PREPARED AS A REFERENCE GUIDE TO PROPERTY OWNERSHIP. WE BELIEVE THIS INFORMATION TO BE CORRECT AND CURRENT, HOWEVER IT IS NOT INTENDED FOR ANY LEGAL USE, WHETHER IT BE IN SALES, TRANSFERS, TRADES, LEASES OF ANY TYPE, ETC., AND DO NOT ACCEPT RESPONSIBILITY FOR ERRORS OF ANY NATURE OR OMISSIONS CONTAINED HEREIN.

○ new survey required for next transfer

Last Revision: 9/27/2010  
**T-9, R-9, Sec. 18**  
**4th. Qtr. Lots 40,41,42**  
**Knox Twp.**  
**Holmes County, Ohio**  
**KX-10**