


110066001 James T. Allen  
246-694 4/4/1990  
0.152 ac p.12-397  
110027000 Nicholas L. and Amanda Hiller  
OR.218-3040 6/16/2010  
0.028 ac p.2-344

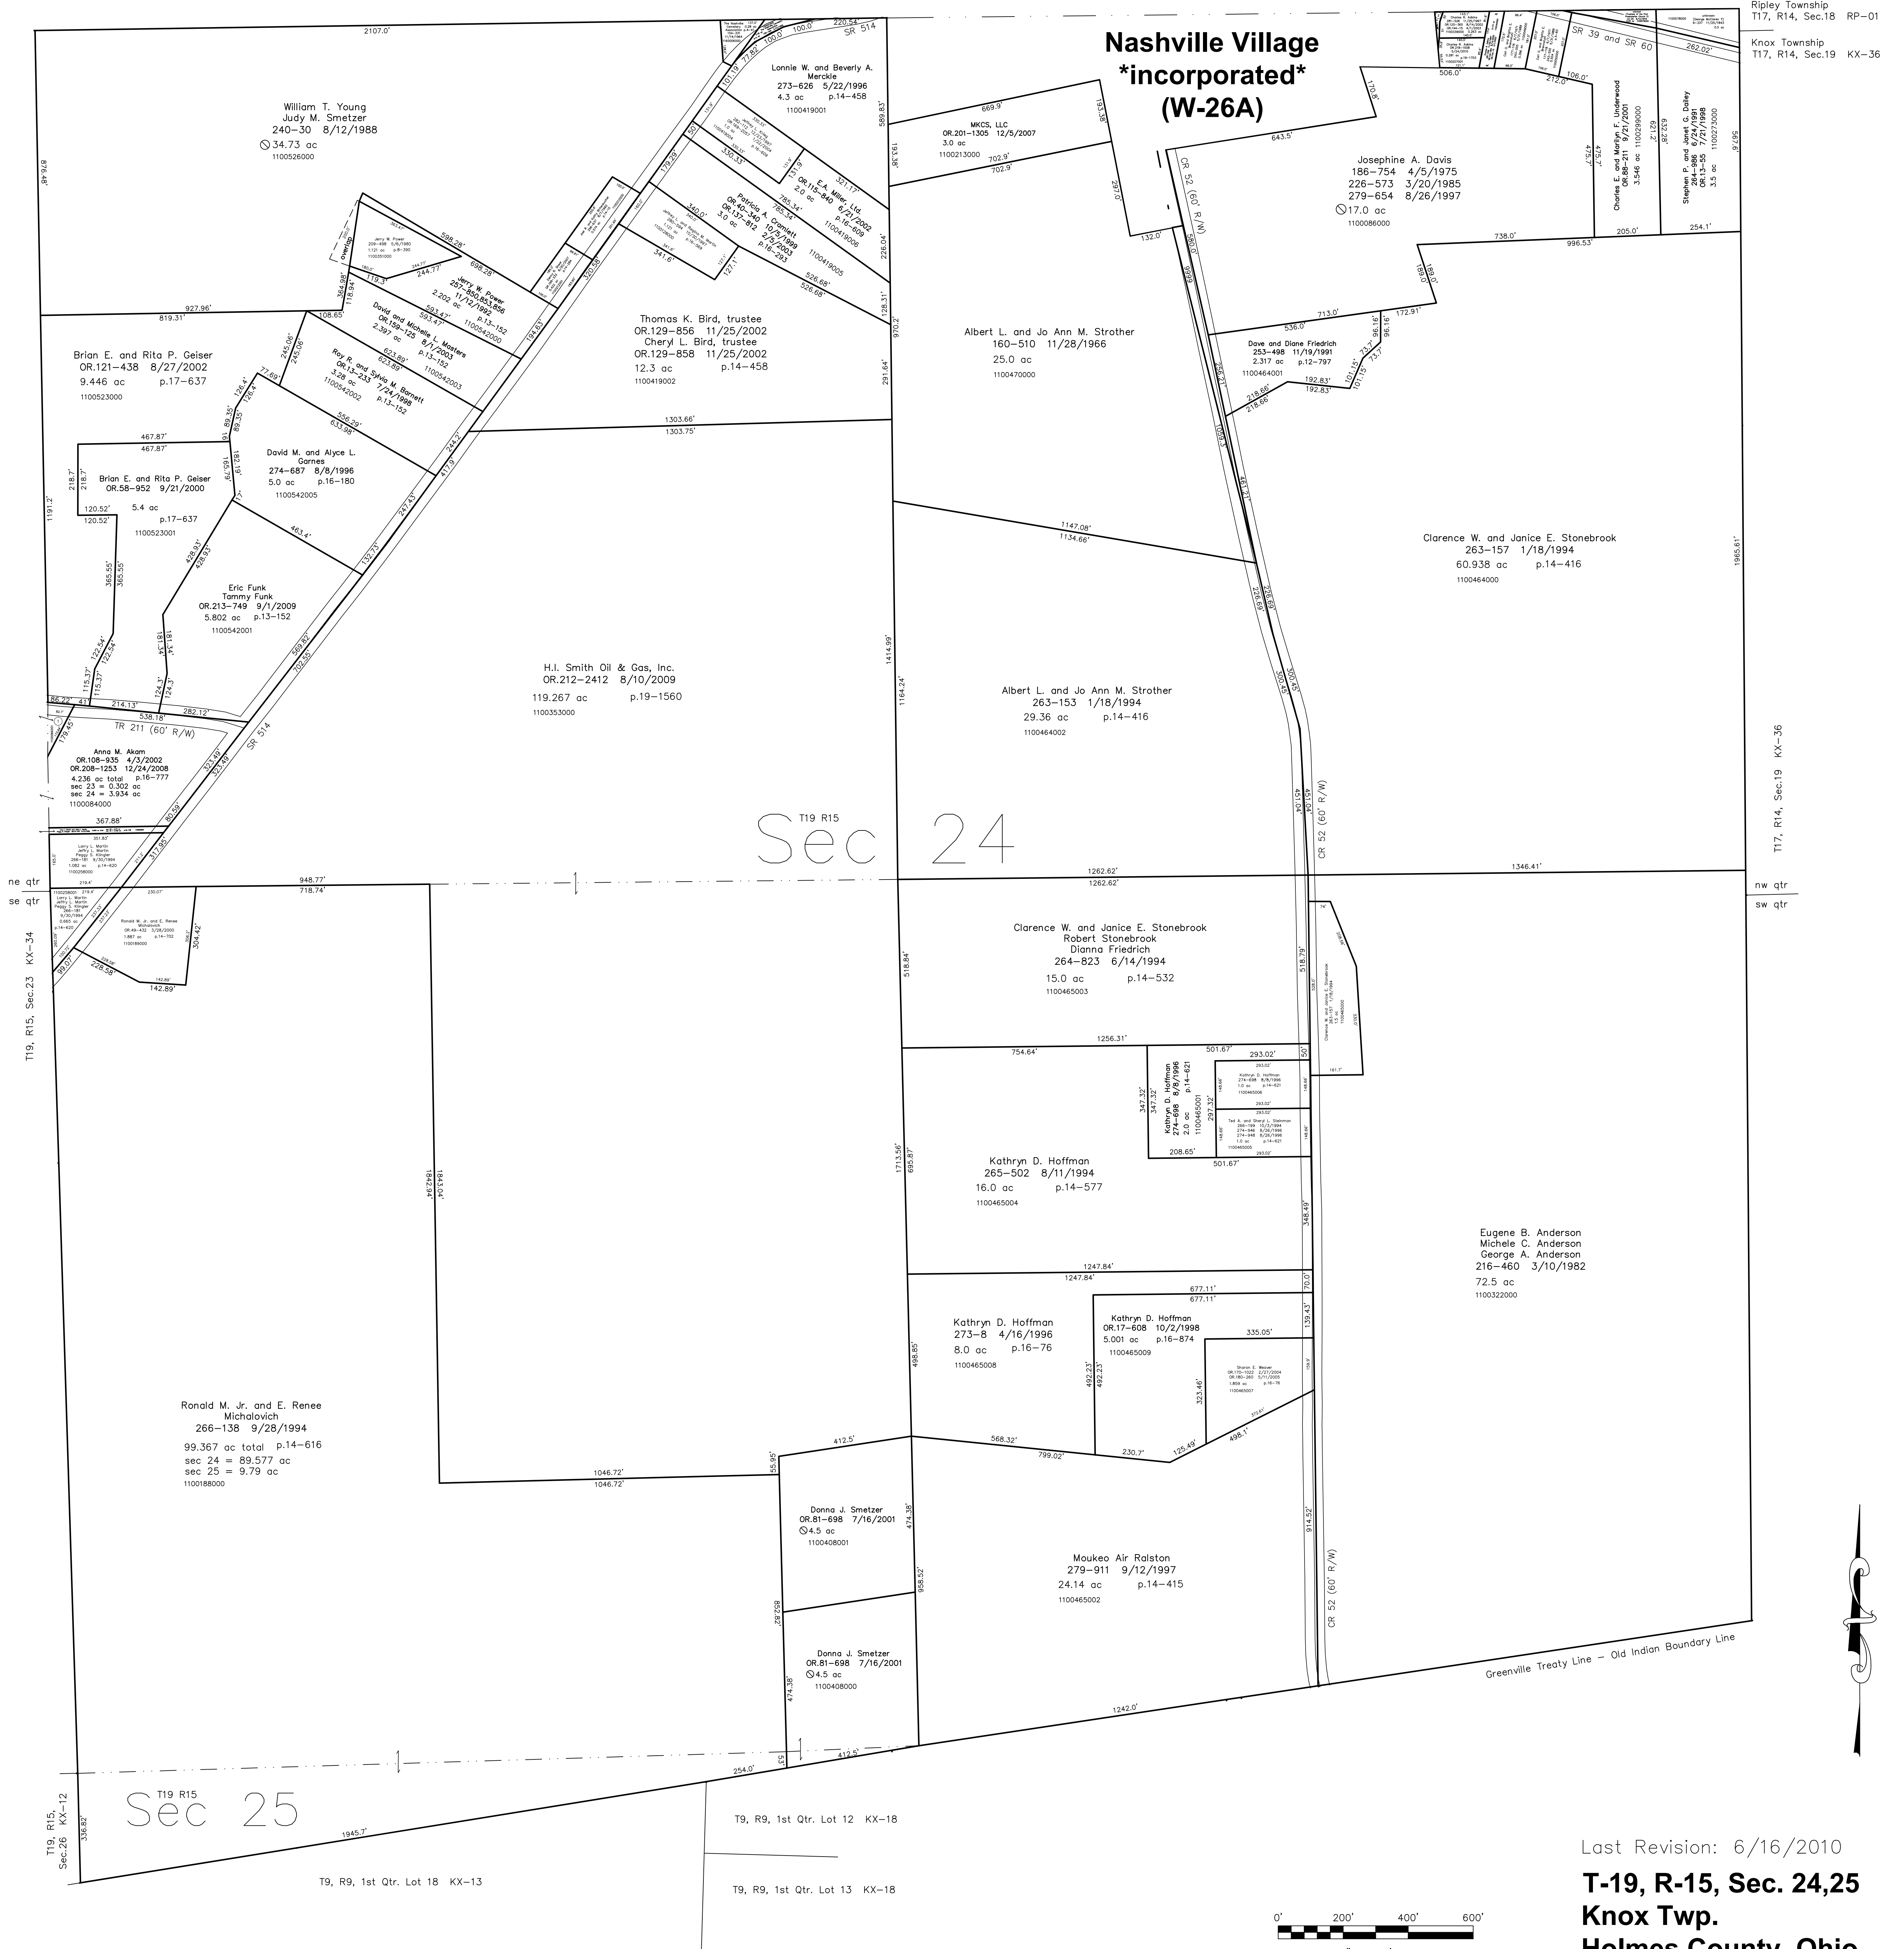

Ripley Township  
T17, R14, Sec.18 RP-01  
Knox Township  
T17, R14, Sec.19 KX-36

T17, R14, Sec.19 KX-36

ne qtr  
se qtr

nr qtr  
sw qtr

T19, R15, Sec.23 KX-34

T19, R15, Sec.26 KX-12


T19, R15 Sec 25

T9, R9, 1st Qtr. Lot 18 KX-13

T9, R9, 1st Qtr. Lot 12 KX-18

T9, R9, 1st Qtr. Lot 13 KX-18

Last Revision: 6/16/2010  
**T-19, R-15, Sec. 24,25**  
**Knox Twp.**  
**Holmes County, Ohio**

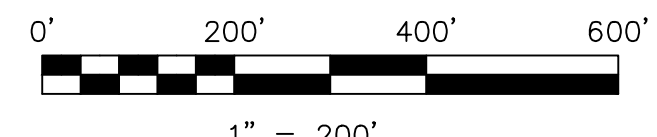

LET IT BE KNOWN, THIS MAP HAS BEEN PREPARED AS A REFERENCE GUIDE TO PROPERTY OWNERSHIP. WE BELIEVE THIS INFORMATION TO BE CORRECT AND CURRENT, HOWEVER IT IS NOT INTENDED FOR ANY LEGAL USE, WHETHER IT BE IN SALES, TRANSFERS, TRADES, LEASES OF ANY TYPE, ETC., AND DO NOT ACCEPT RESPONSIBILITY FOR ERRORS OF ANY NATURE OR OMISSIONS CONTAINED HEREIN.

new survey required for next transfer

**KX-35**