



000000000 ① not used

1100196000 ② Richard Roland Jackson, Kenneth A. Jackson, Paula Rae Dillon, Marsha Terry Conley
252-1 7/1/1991
OR.103-224 2/8/2002
OR.123-238 9/19/2002
OR.123-774 9/26/2002
0.636 ac

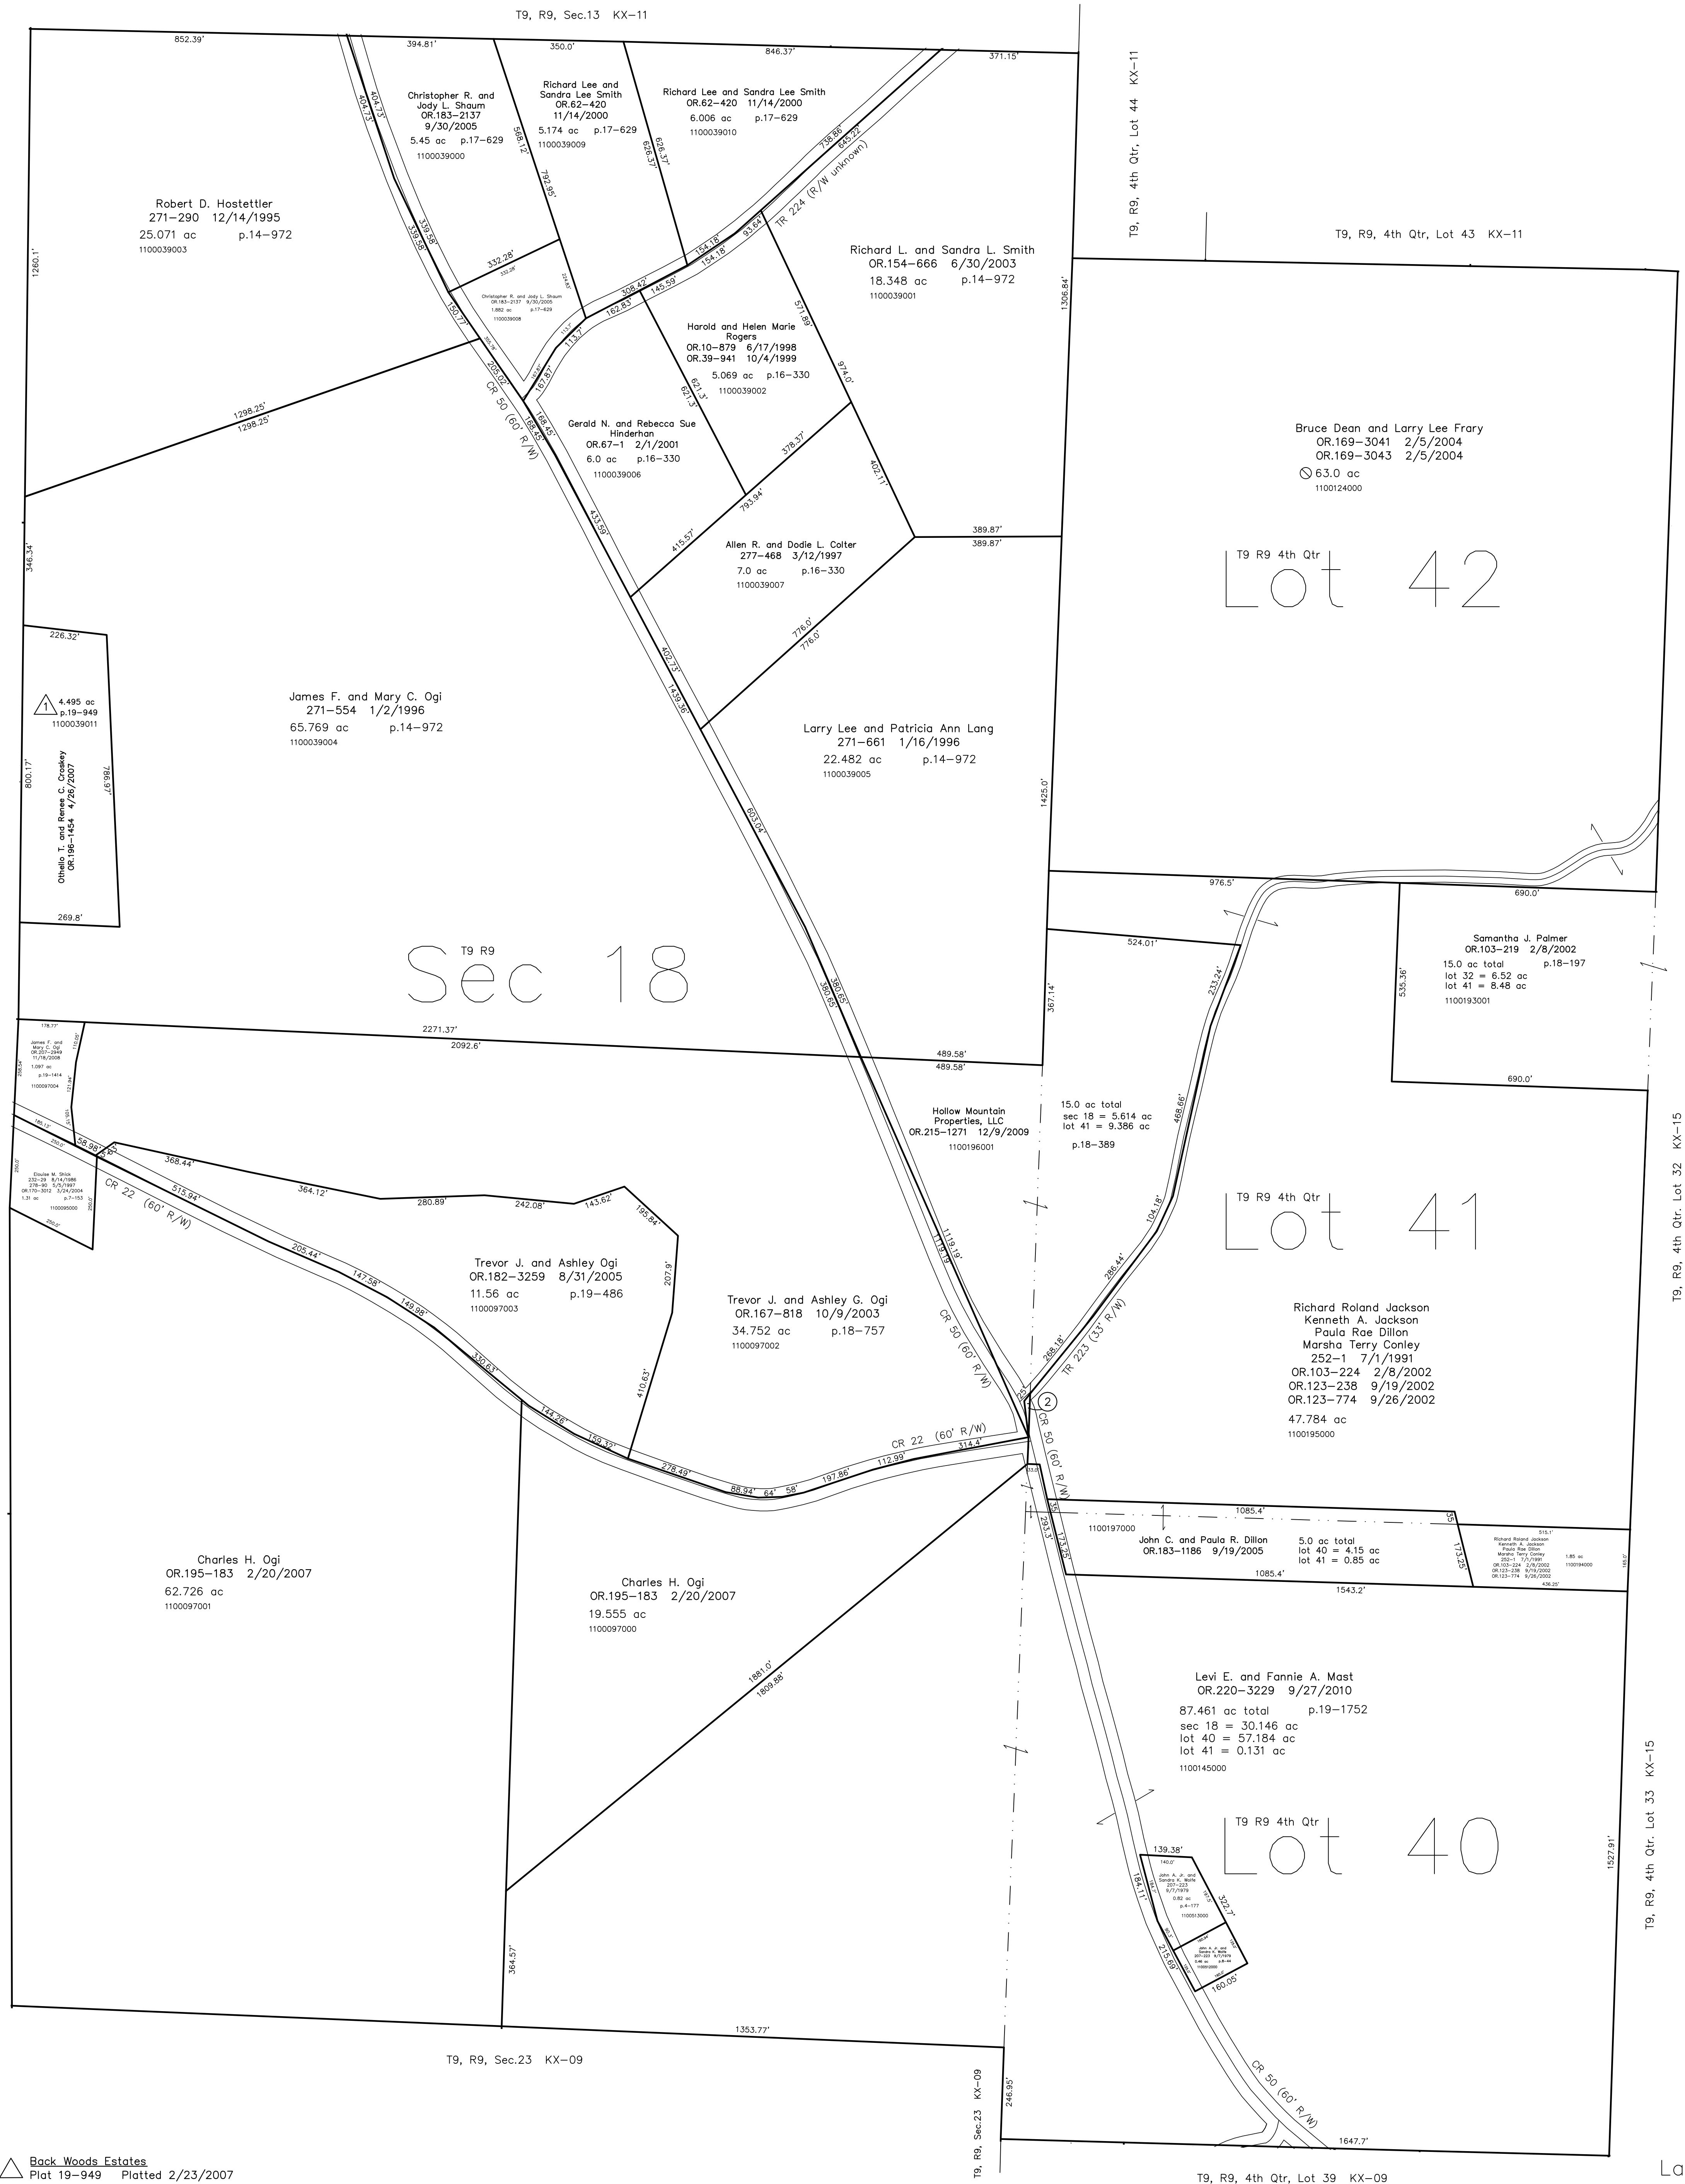

△ Back Woods Estates
Plot 19-949 Platted 2/23/2007

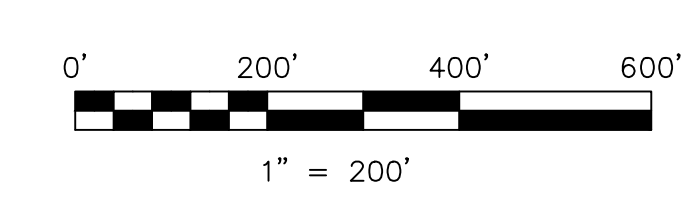

LET IT BE KNOWN, THIS MAP HAS BEEN PREPARED AS A REFERENCE GUIDE TO PROPERTY OWNERSHIP. WE BELIEVE THIS INFORMATION TO BE CORRECT AND CURRENT, HOWEVER IT IS NOT INTENDED FOR ANY LEGAL USE, WHETHER IT BE IN SALES, TRANSFERS, TRADES, LEASES OF ANY TYPE, ETC., AND DO NOT ACCEPT RESPONSIBILITY FOR ERRORS OF ANY NATURE OR OMISSIONS CONTAINED HEREIN.

○ new survey required for next transfer

Last Revision: 9/27/2010
T-9, R-9, Sec. 18
4th. Qtr. Lots 40,41,42
Knox Twp.
Holmes County, Ohio
KX-10