


110066001 James T. Allen
246-694 4/4/1990
0.152 ac p.12-397
110027000 Nicholas L. and Amanda Hiller
OR.218-3040 6/16/2010
0.028 ac p.2-344

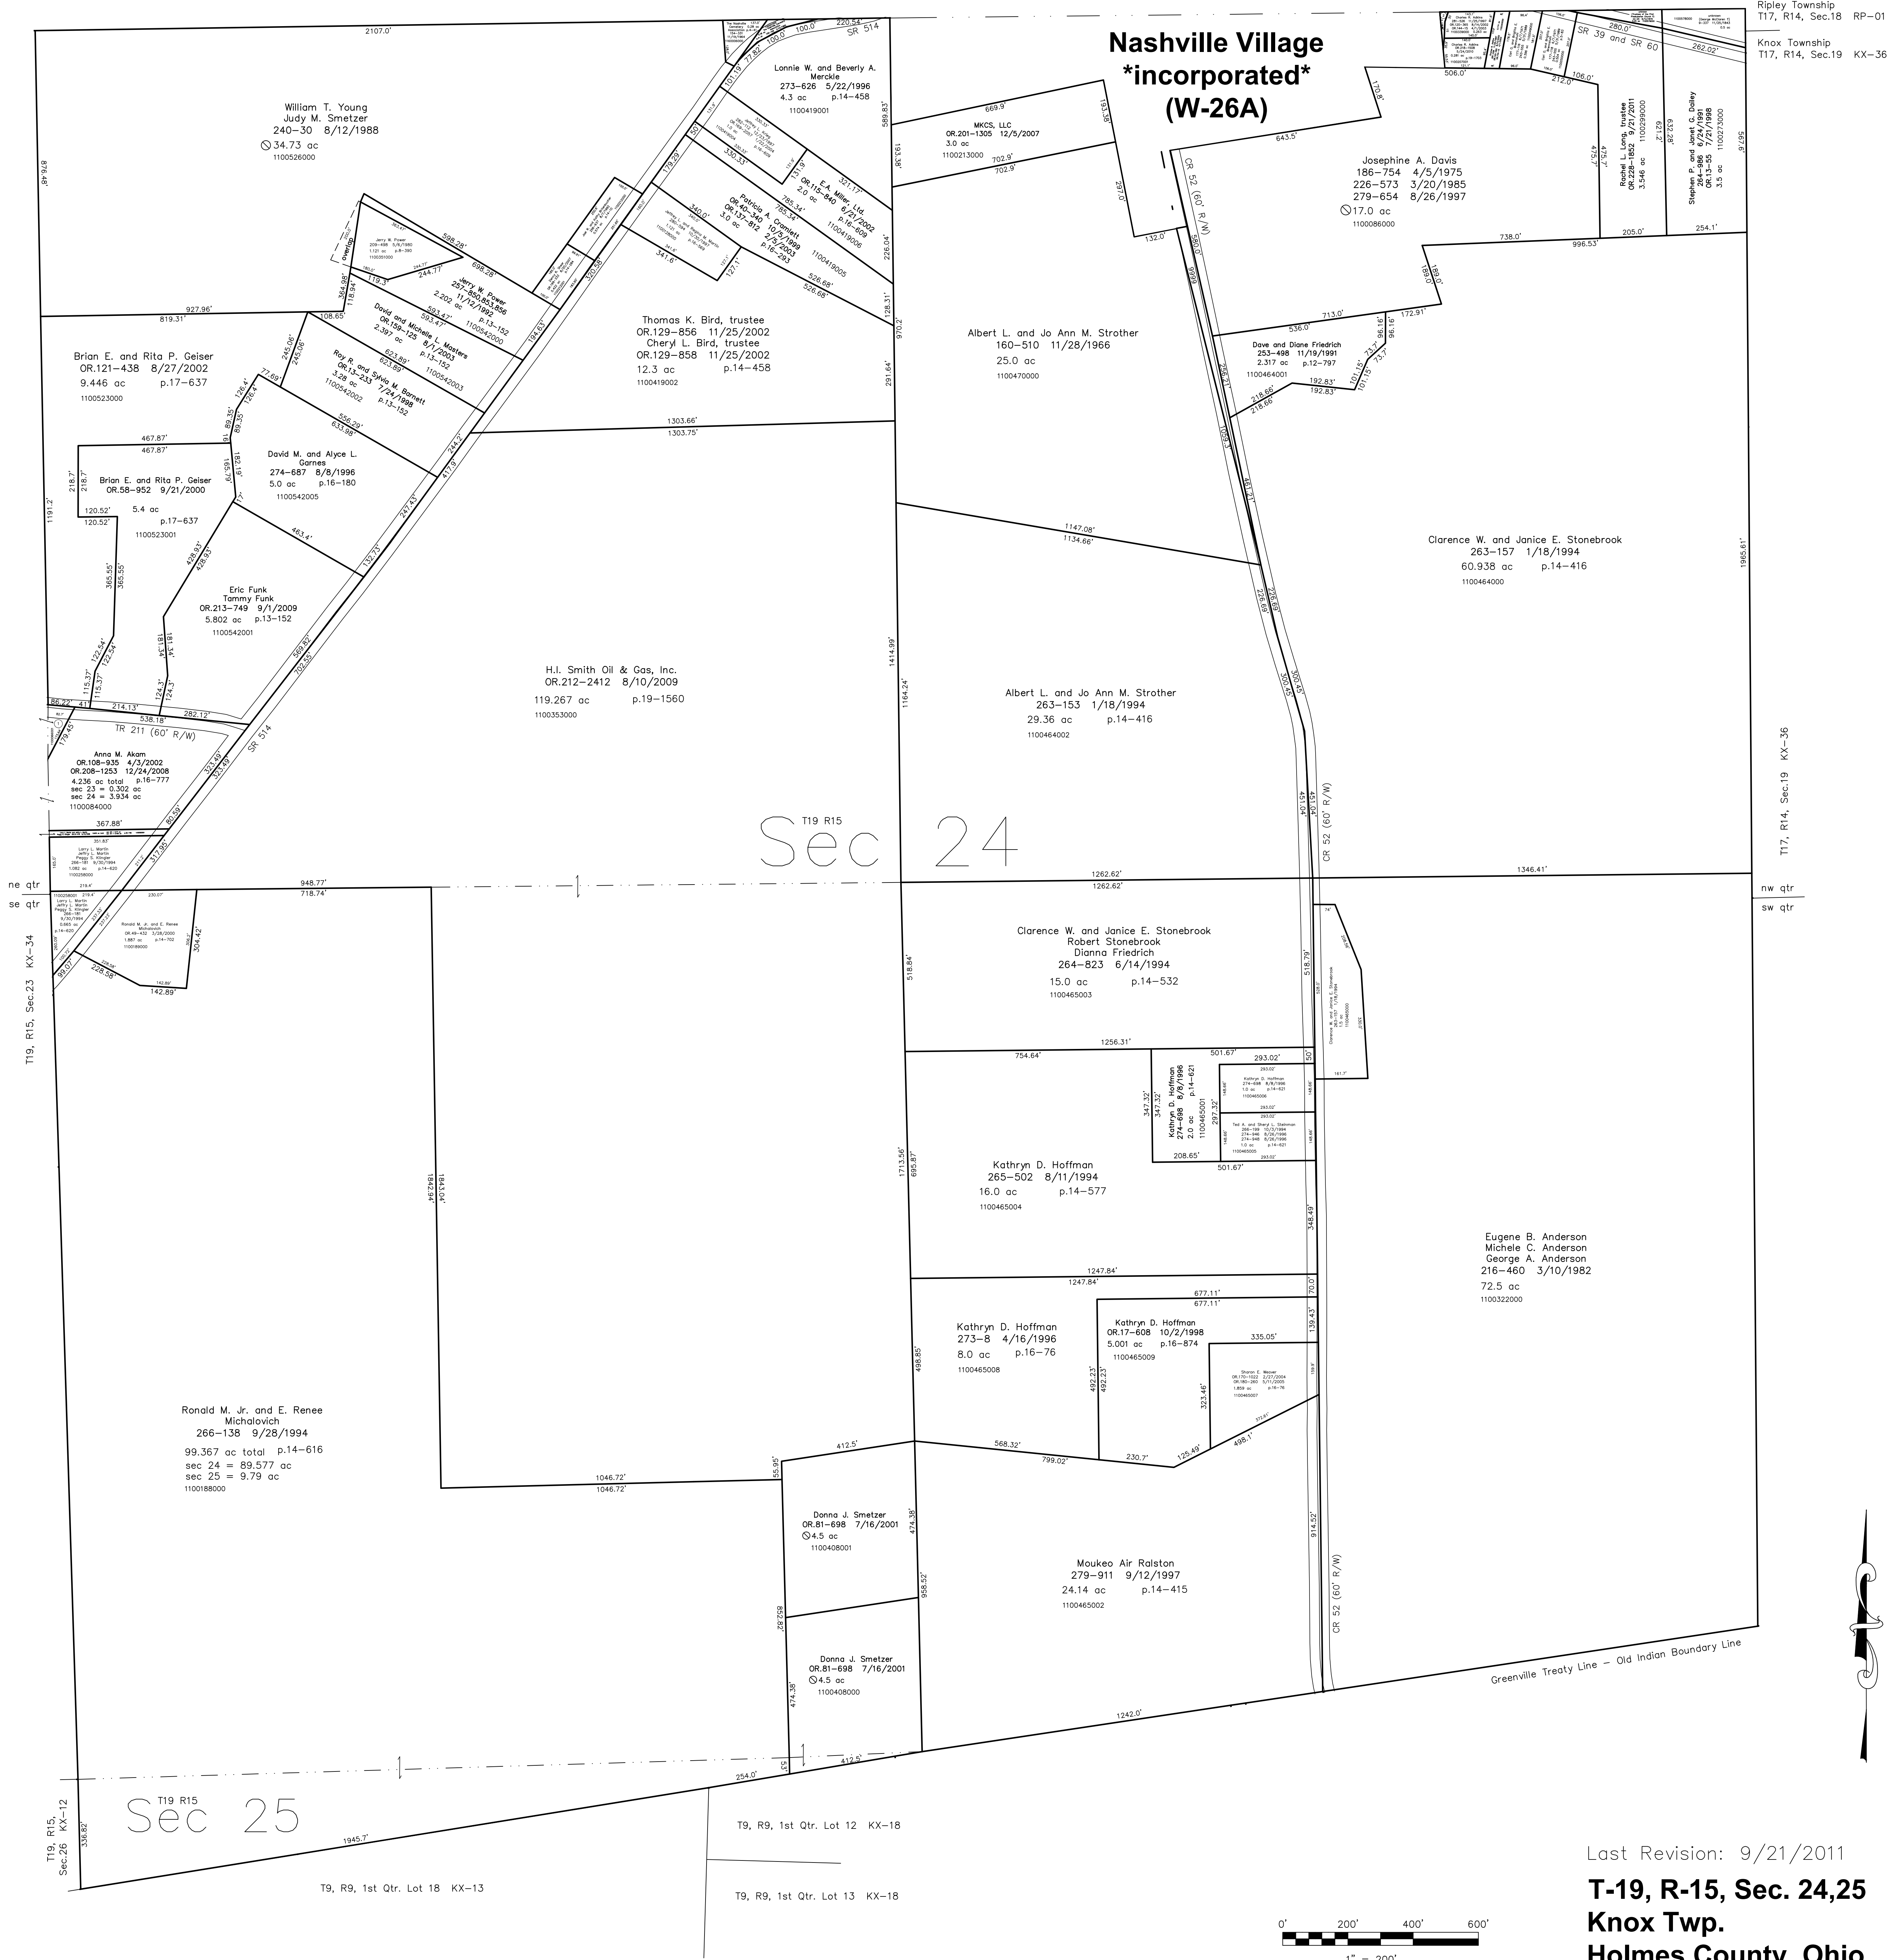

Ripley Township
T17, R14, Sec.18 RP-01
Knox Township
T17, R14, Sec.19 KX-36

T17, R14, Sec.19 KX-36

ne qtr
se qtr
nw qtr
sw qtr

T19 R15 Sec 24

T19, R15, Sec.23 KX-34


T19 R15 Sec 25

T9, R9, 1st Qtr. Lot 18 KX-13

T9, R9, 1st Qtr. Lot 12 KX-18

T9, R9, 1st Qtr. Lot 13 KX-18

Last Revision: 9/21/2011
T-19, R-15, Sec. 24,25
Knox Twp.
Holmes County, Ohio

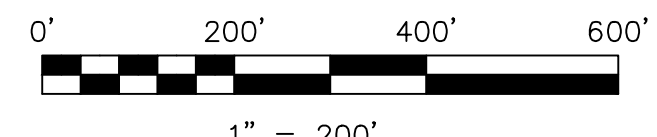

LET IT BE KNOWN, THIS MAP HAS BEEN PREPARED AS A REFERENCE GUIDE TO PROPERTY OWNERSHIP. WE BELIEVE THIS INFORMATION TO BE CORRECT AND CURRENT, HOWEVER IT IS NOT INTENDED FOR ANY LEGAL USE, WHETHER IT BE IN SALES, TRANSFERS, TRADES, LEASES OF ANY TYPE, ETC., AND DO NOT ACCEPT RESPONSIBILITY FOR ERRORS OF ANY NATURE OR OMISSIONS CONTAINED HEREIN.

new survey required for next transfer

KX-35