

KX-07

KX-11

KX-16


KX-06

KX-15

KX-05

KX-09

KX-14

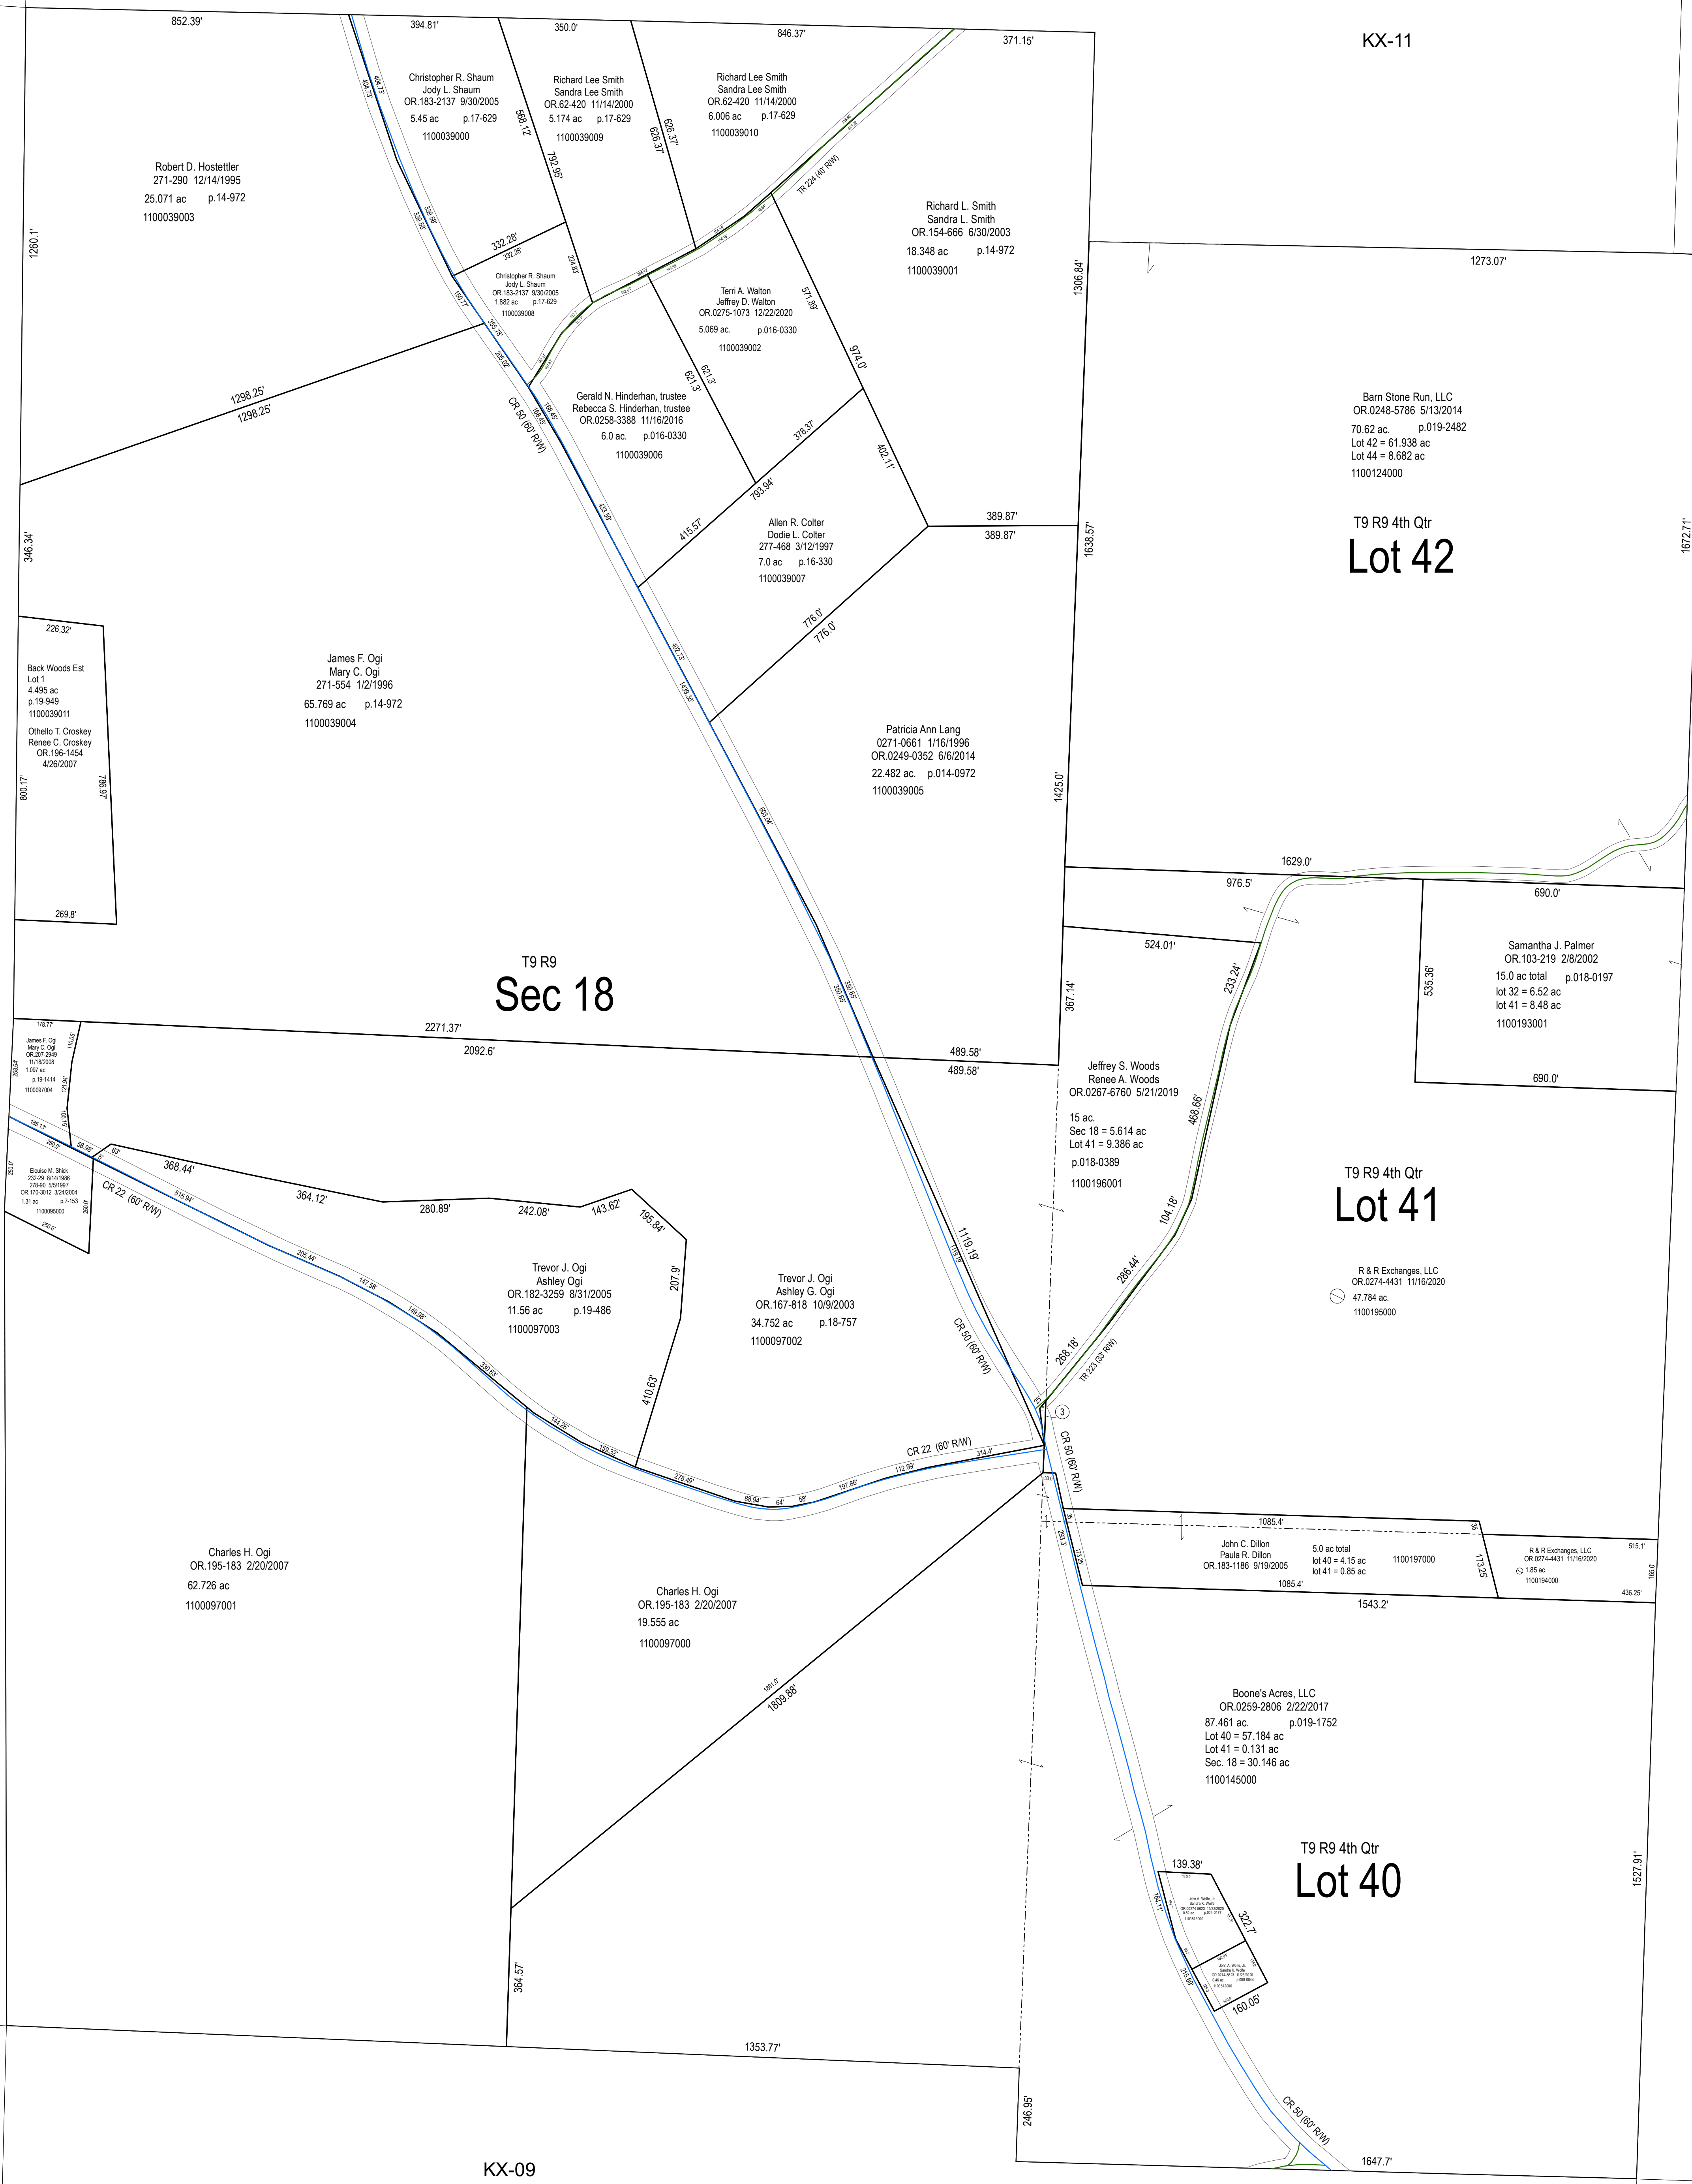


T9 R9 4th Qtr
Lot 42

T9 R9 4th Qtr
Lot 41

T9 R9 4th Qtr
Lot 40

T9 R9
Sec 18

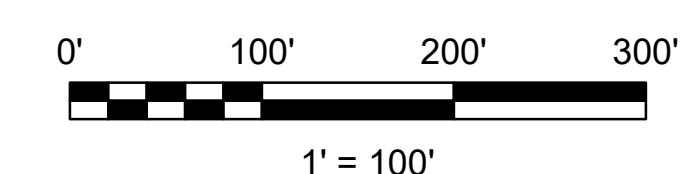

LET IT BE KNOWN, THIS MAP HAS BEEN PREPARED AS A REFERENCE GUIDE TO PROPERTY OWNERSHIP. WE BELIEVE THIS INFORMATION TO BE CORRECT AND CURRENT. HOWEVER, IT IS NOT INTENDED FOR ANY LEGAL USE, WHETHER IT BE SALES, TRANSFERS, TRADES, LEASES OF ANY TYPE, ETC. AND DO NOT ACCEPT RESPONSIBILITY FOR ERRORS OF ANY NATURE OR OMISSIONS CONTAINED HEREIN.

S.F.T.
new survey required
for next transfer

Last Revision: 1/4/2021



**Lots 40, 41 & 42 4th Qtr
Sec. 18, T-9, R-9
Knox Twp.
Holmes County, Ohio**

KX-10