


W-21

W-26

W-26

RP-01

W-26A

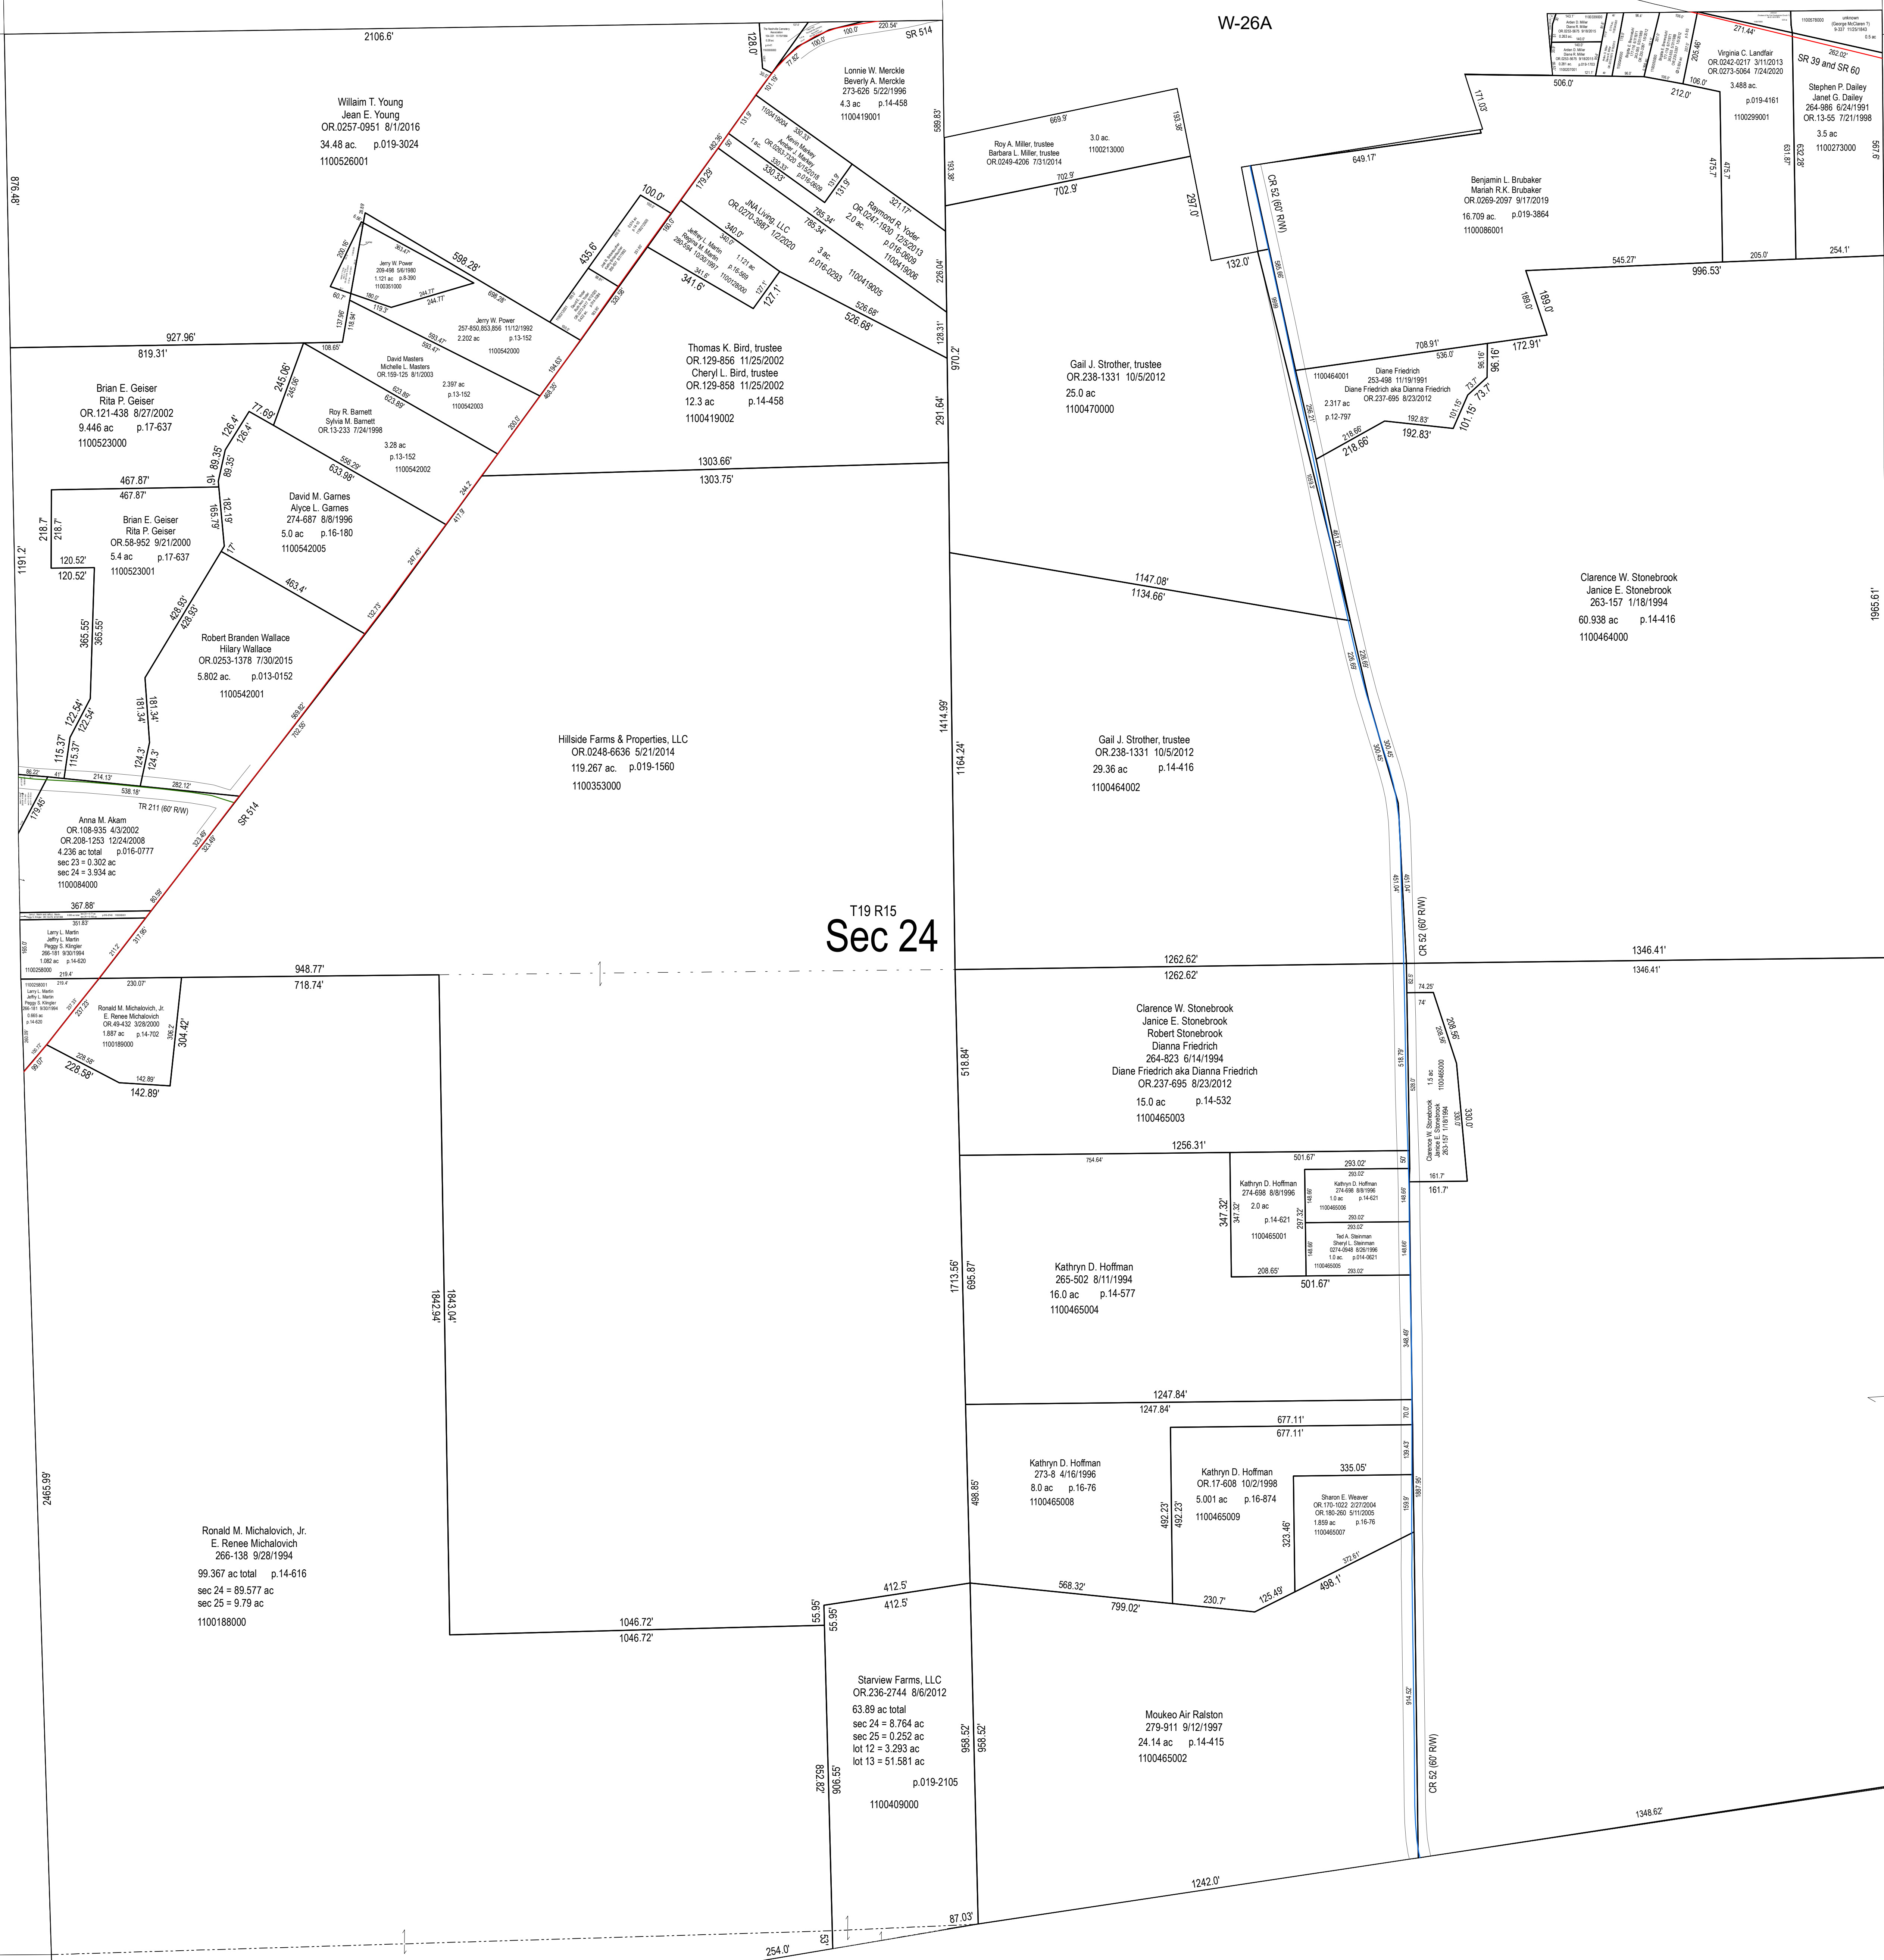

T19 R15  
Sec 24

T19 R15  
Sec 25


KX-34

KX-36

KX-12

KX-13

KX-18

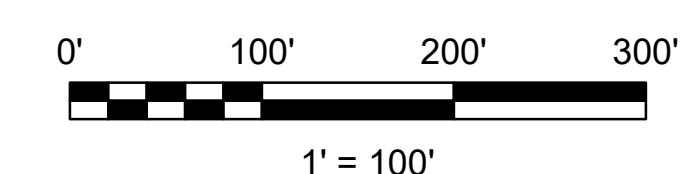

LET IT BE KNOWN, THIS MAP HAS BEEN PREPARED AS A REFERENCE GUIDE TO PROPERTY OWNERSHIP. WE BELIEVE THIS INFORMATION TO BE CORRECT AND CURRENT. HOWEVER, IT IS NOT INTENDED FOR ANY LEGAL USE, WHETHER IT BE SALES, TRANSFERS, TRADES, LEASES OF ANY TYPE, ETC. AND DO NOT ACCEPT RESPONSIBILITY FOR ERRORS OF ANY NATURE OR OMISSIONS CONTAINED HEREIN.

S.F.T.  
new survey required  
for next transfer

Last Revision: 1/4/2021

Sec. 24 & 25, T-19, R-15  
Knox Twp.  
Holmes County, Ohio

# KX-35