


Sec 9

Sec. 13


Sec. 11

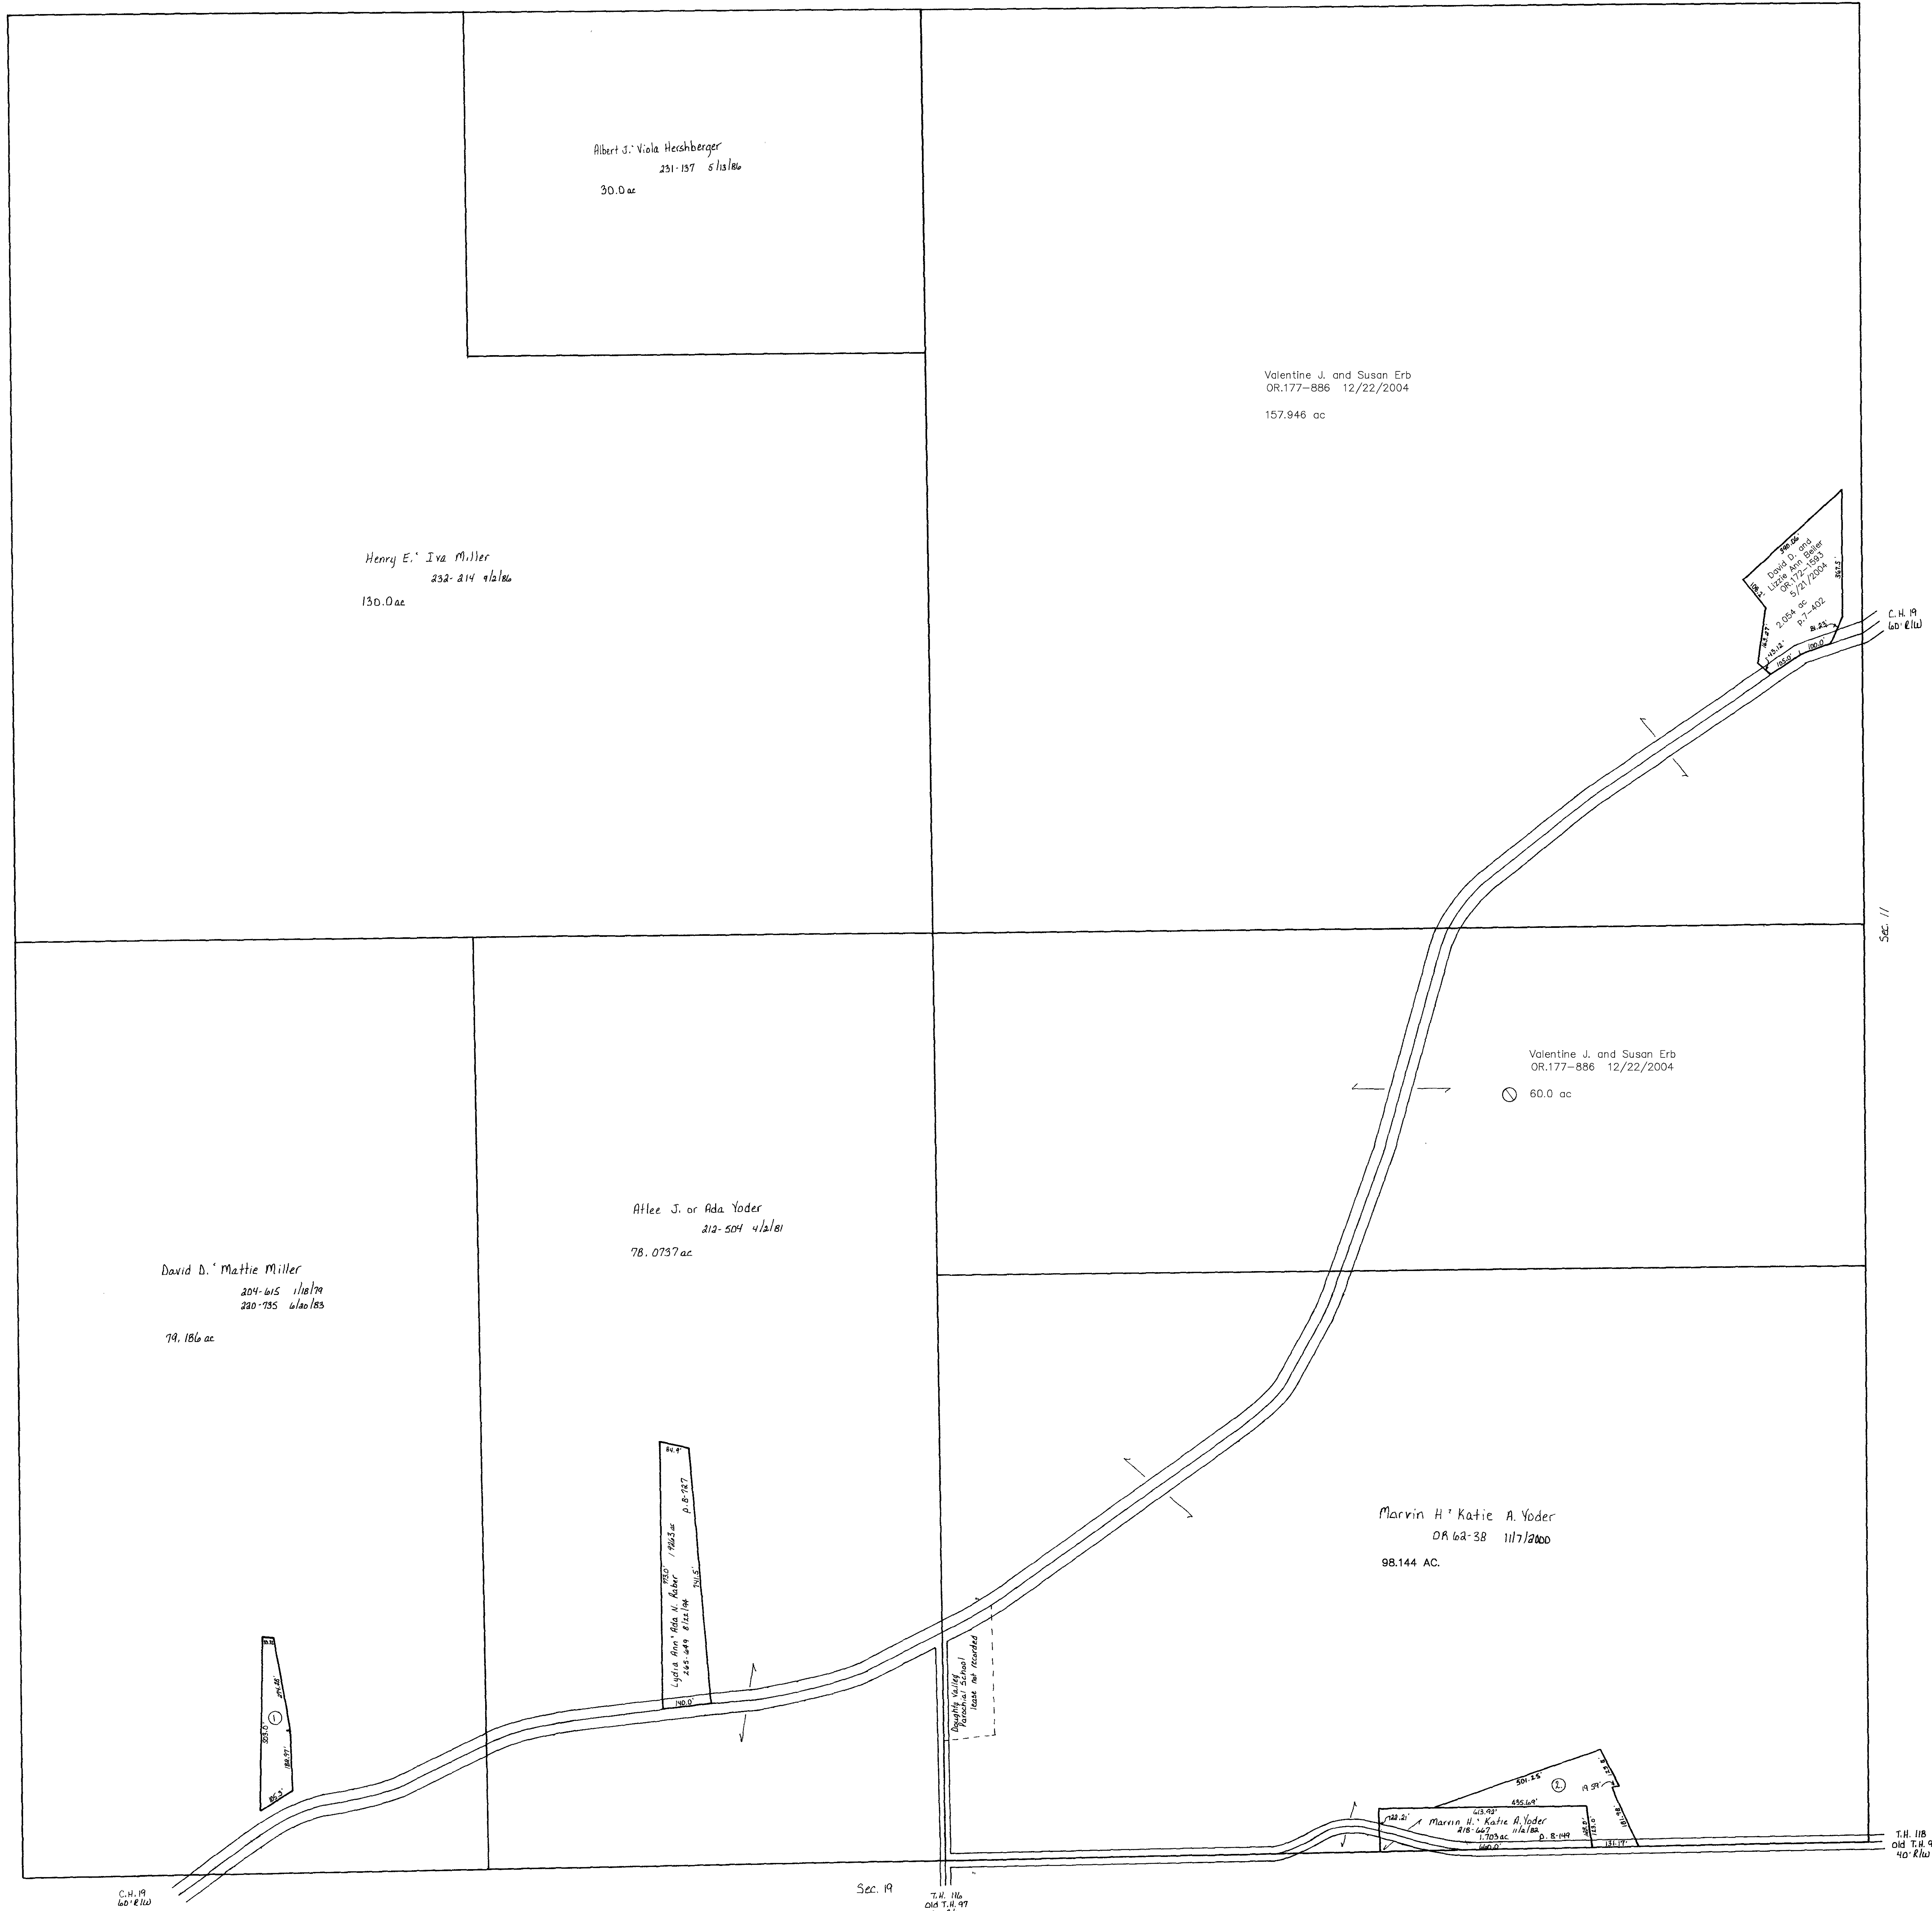

T-8, R-6, Sec. 12
MECHANIC TWP.

SCALE : 1" = 200'

Last Revision: 12/22/2004

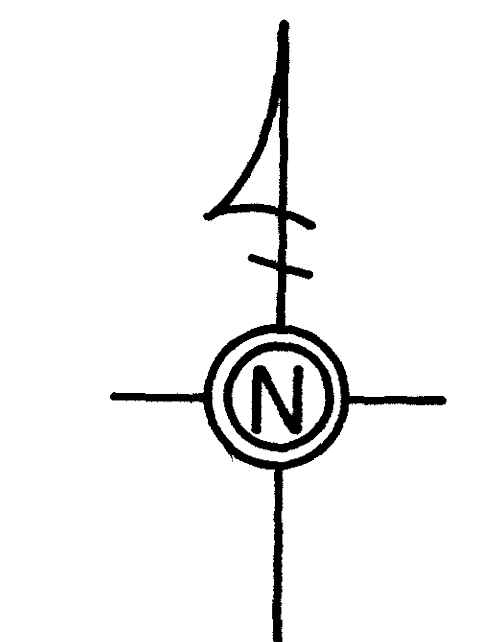

LET IT BE KNOWN, THIS MAP HAS BEEN PREPARED AS A REFERENCE GUIDE TO PROPERTY OWNERS AND CURRENT, HOWEVER, IT IS NOT INTENDED FOR ANY LEGAL USE, WHETHER IT BE IN TRANSFERS, TRADES, LEASES OF ANY TYPE AND DO NOT ACCEPT RESPONSIBILITY FOR THE ACCURACY OF ANY NATURE OR OMISSIONS CONTAINED HEREIN.

MIC-330