

T.H. 118  
Old T.H. 99  
10-12-10

T.H. 118  
Old T.H. 99  
10-12-10


Sec. 11

T.H. 152  
Old T.H. 442  
6-6-11-10


T.H. 152  
Old T.H. 442  
6-6-11-10

T.H. 117  
Old T.H. 410  
No. 810 record

T.H. 117  
Old T.H. 410  
No. 810 record

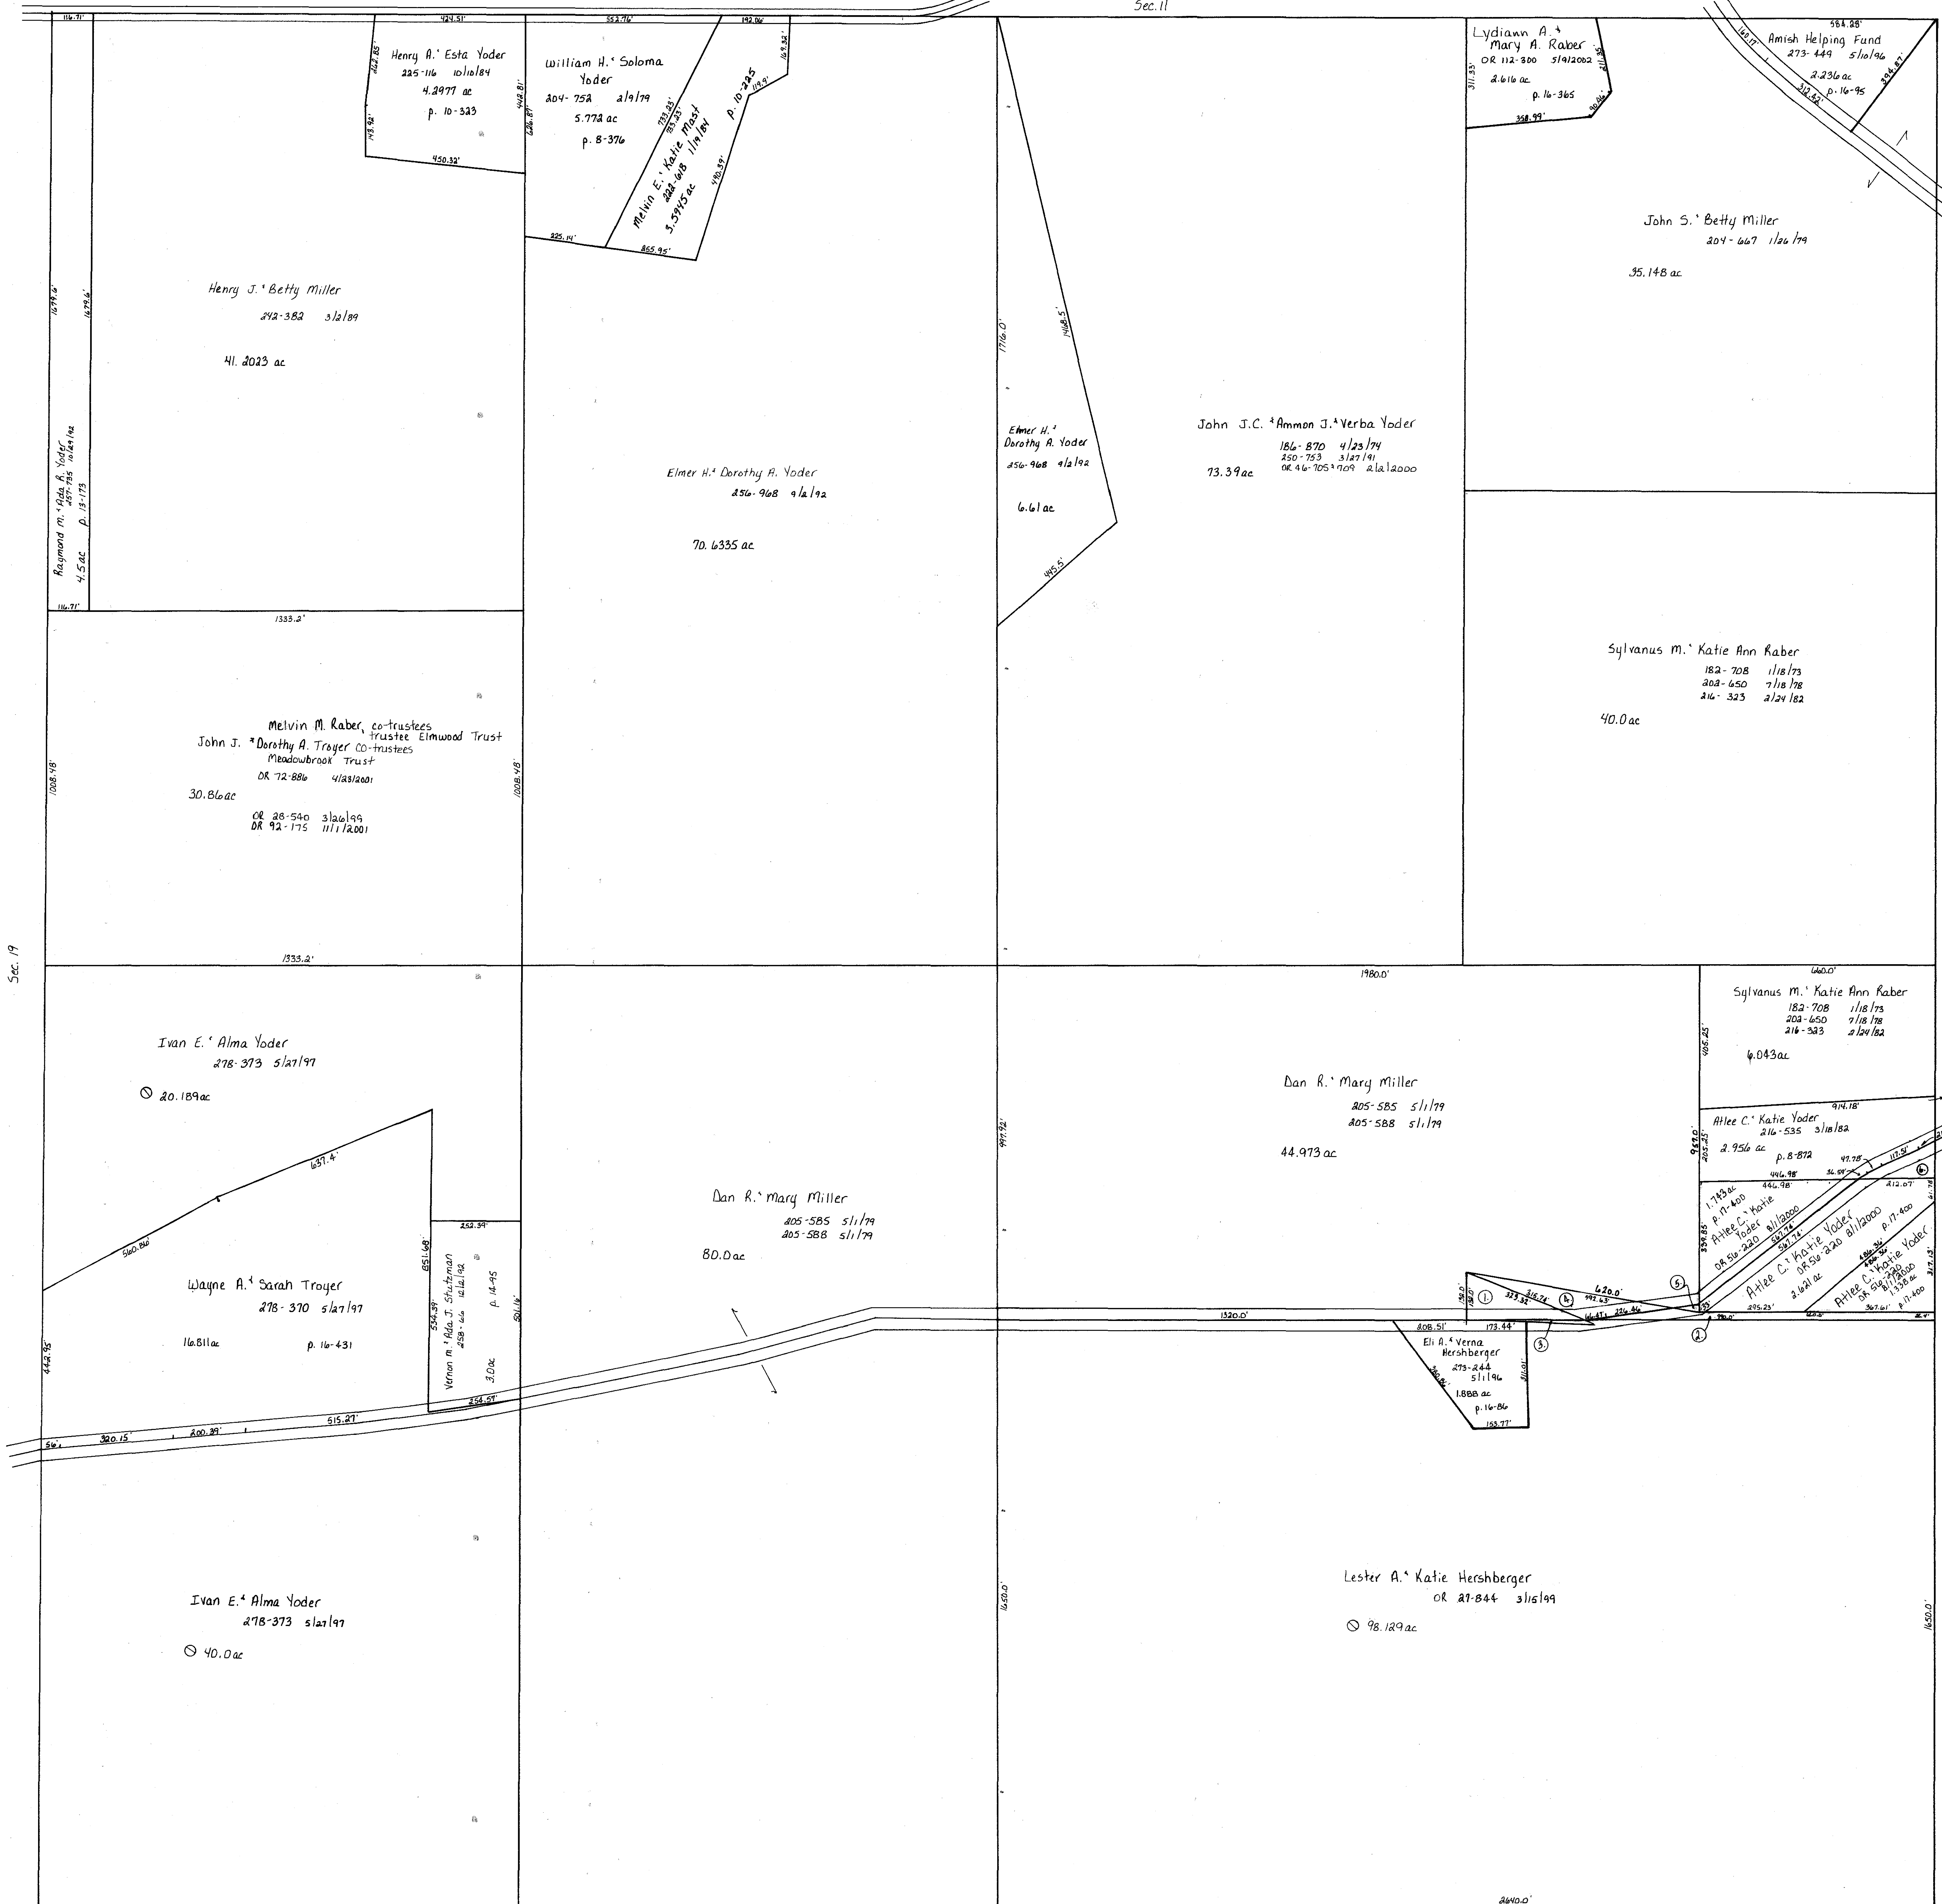

Sec. 21

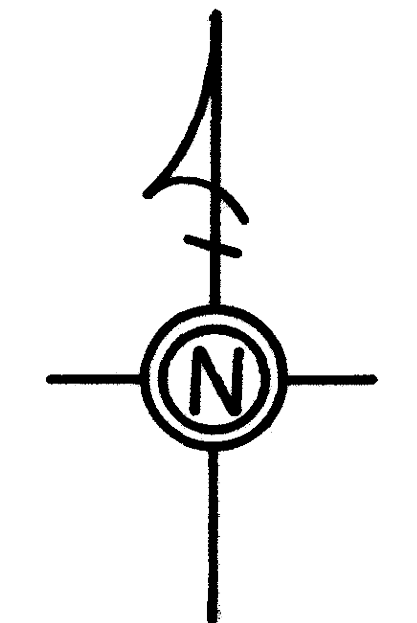

**T-8, R-6, Sec. 20**  
**MECHANIC TWP.**  
 SCALE · 1" = 200'

Updated: 1/1/2004

LET IT BE KNOWN, THIS MAP HAS BEEN PREPARED AS A REFERENCE GUIDE TO PROPERTY OWNERSHIP. WE BELIEVE THIS INFORMATION TO BE CORRECT AND CURRENT, HOWEVER, IT IS NOT INTENDED FOR ANY LEGAL USE, WHETHER IT BE IN SALES, TRANSFERS, TRADES, LEASES OF ANY TYPE, ETC., AND DO NOT ACCEPT RESPONSIBILITY FOR ERRORS OF ANY NATURE OR OMISSIONS CONTAINED HEREIN.

MIC-341