
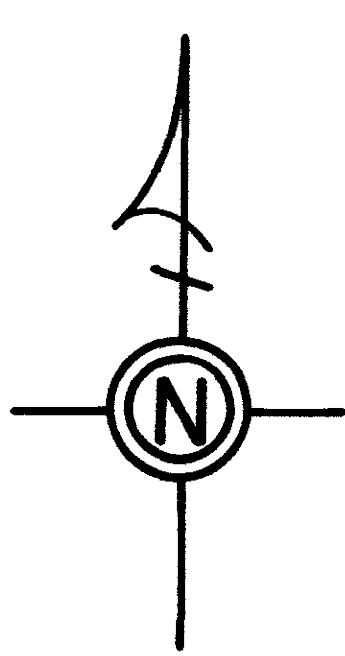


T.H. 124
Old T.H. 99
30' R/W to curve Sec. 1

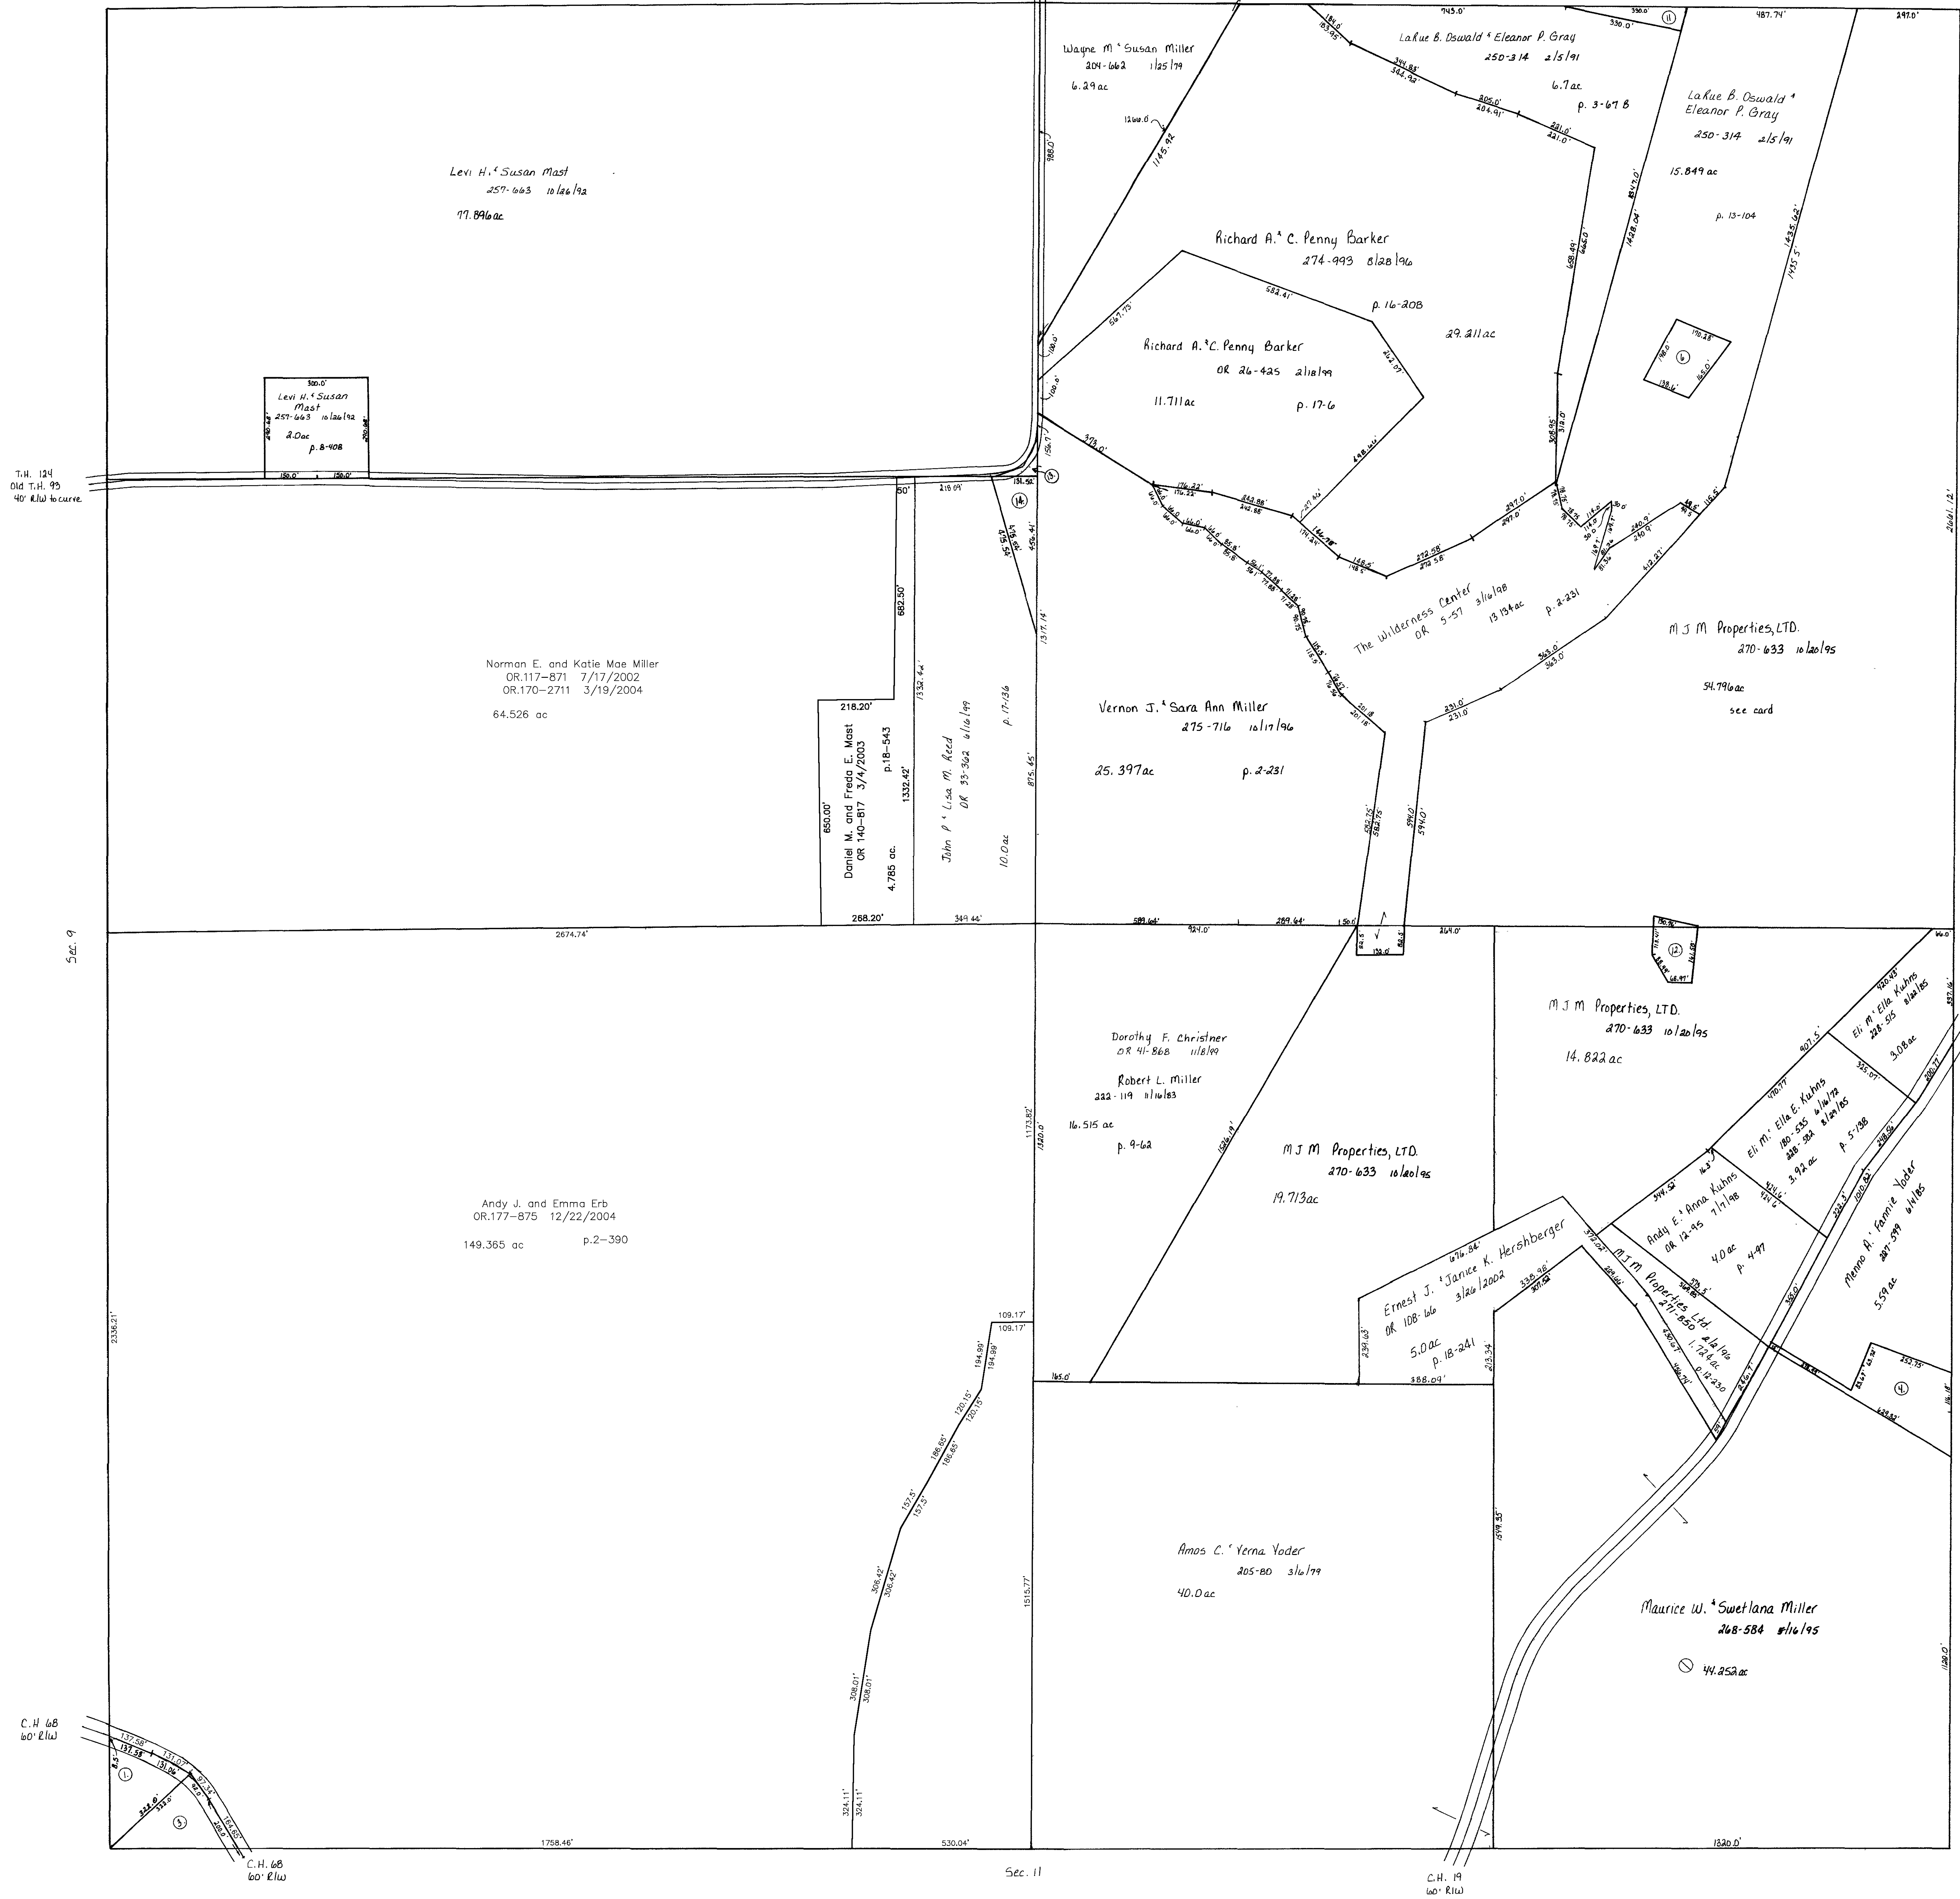

T-8, R-6, Sec. 10
MECHANIC TWP.
SCALE · 1" = 200'

Last Revision: 12/22/2004

MC-30

LET IT BE KNOWN, THIS MAP HAS BEEN PREPARED AS A REFERENCE GUIDE TO PROPERTY OWNERS AND CURRENT, HOWEVER, IT IS NOT INTENDED FOR ANY LEGAL USE, WHETHER IT BE IN TRANSFERS, TRADES, LEASES OF ANY TYPE, AND DO NOT ACCEPT RESPONSIBILITY FOR ANY OF ANY NATURE OR OMISSIONS CONTAINED HEREIN.