

Lot 8

Lot 7


Lot 6

Lot 5

Lot 13


Lot 14

Lot 15

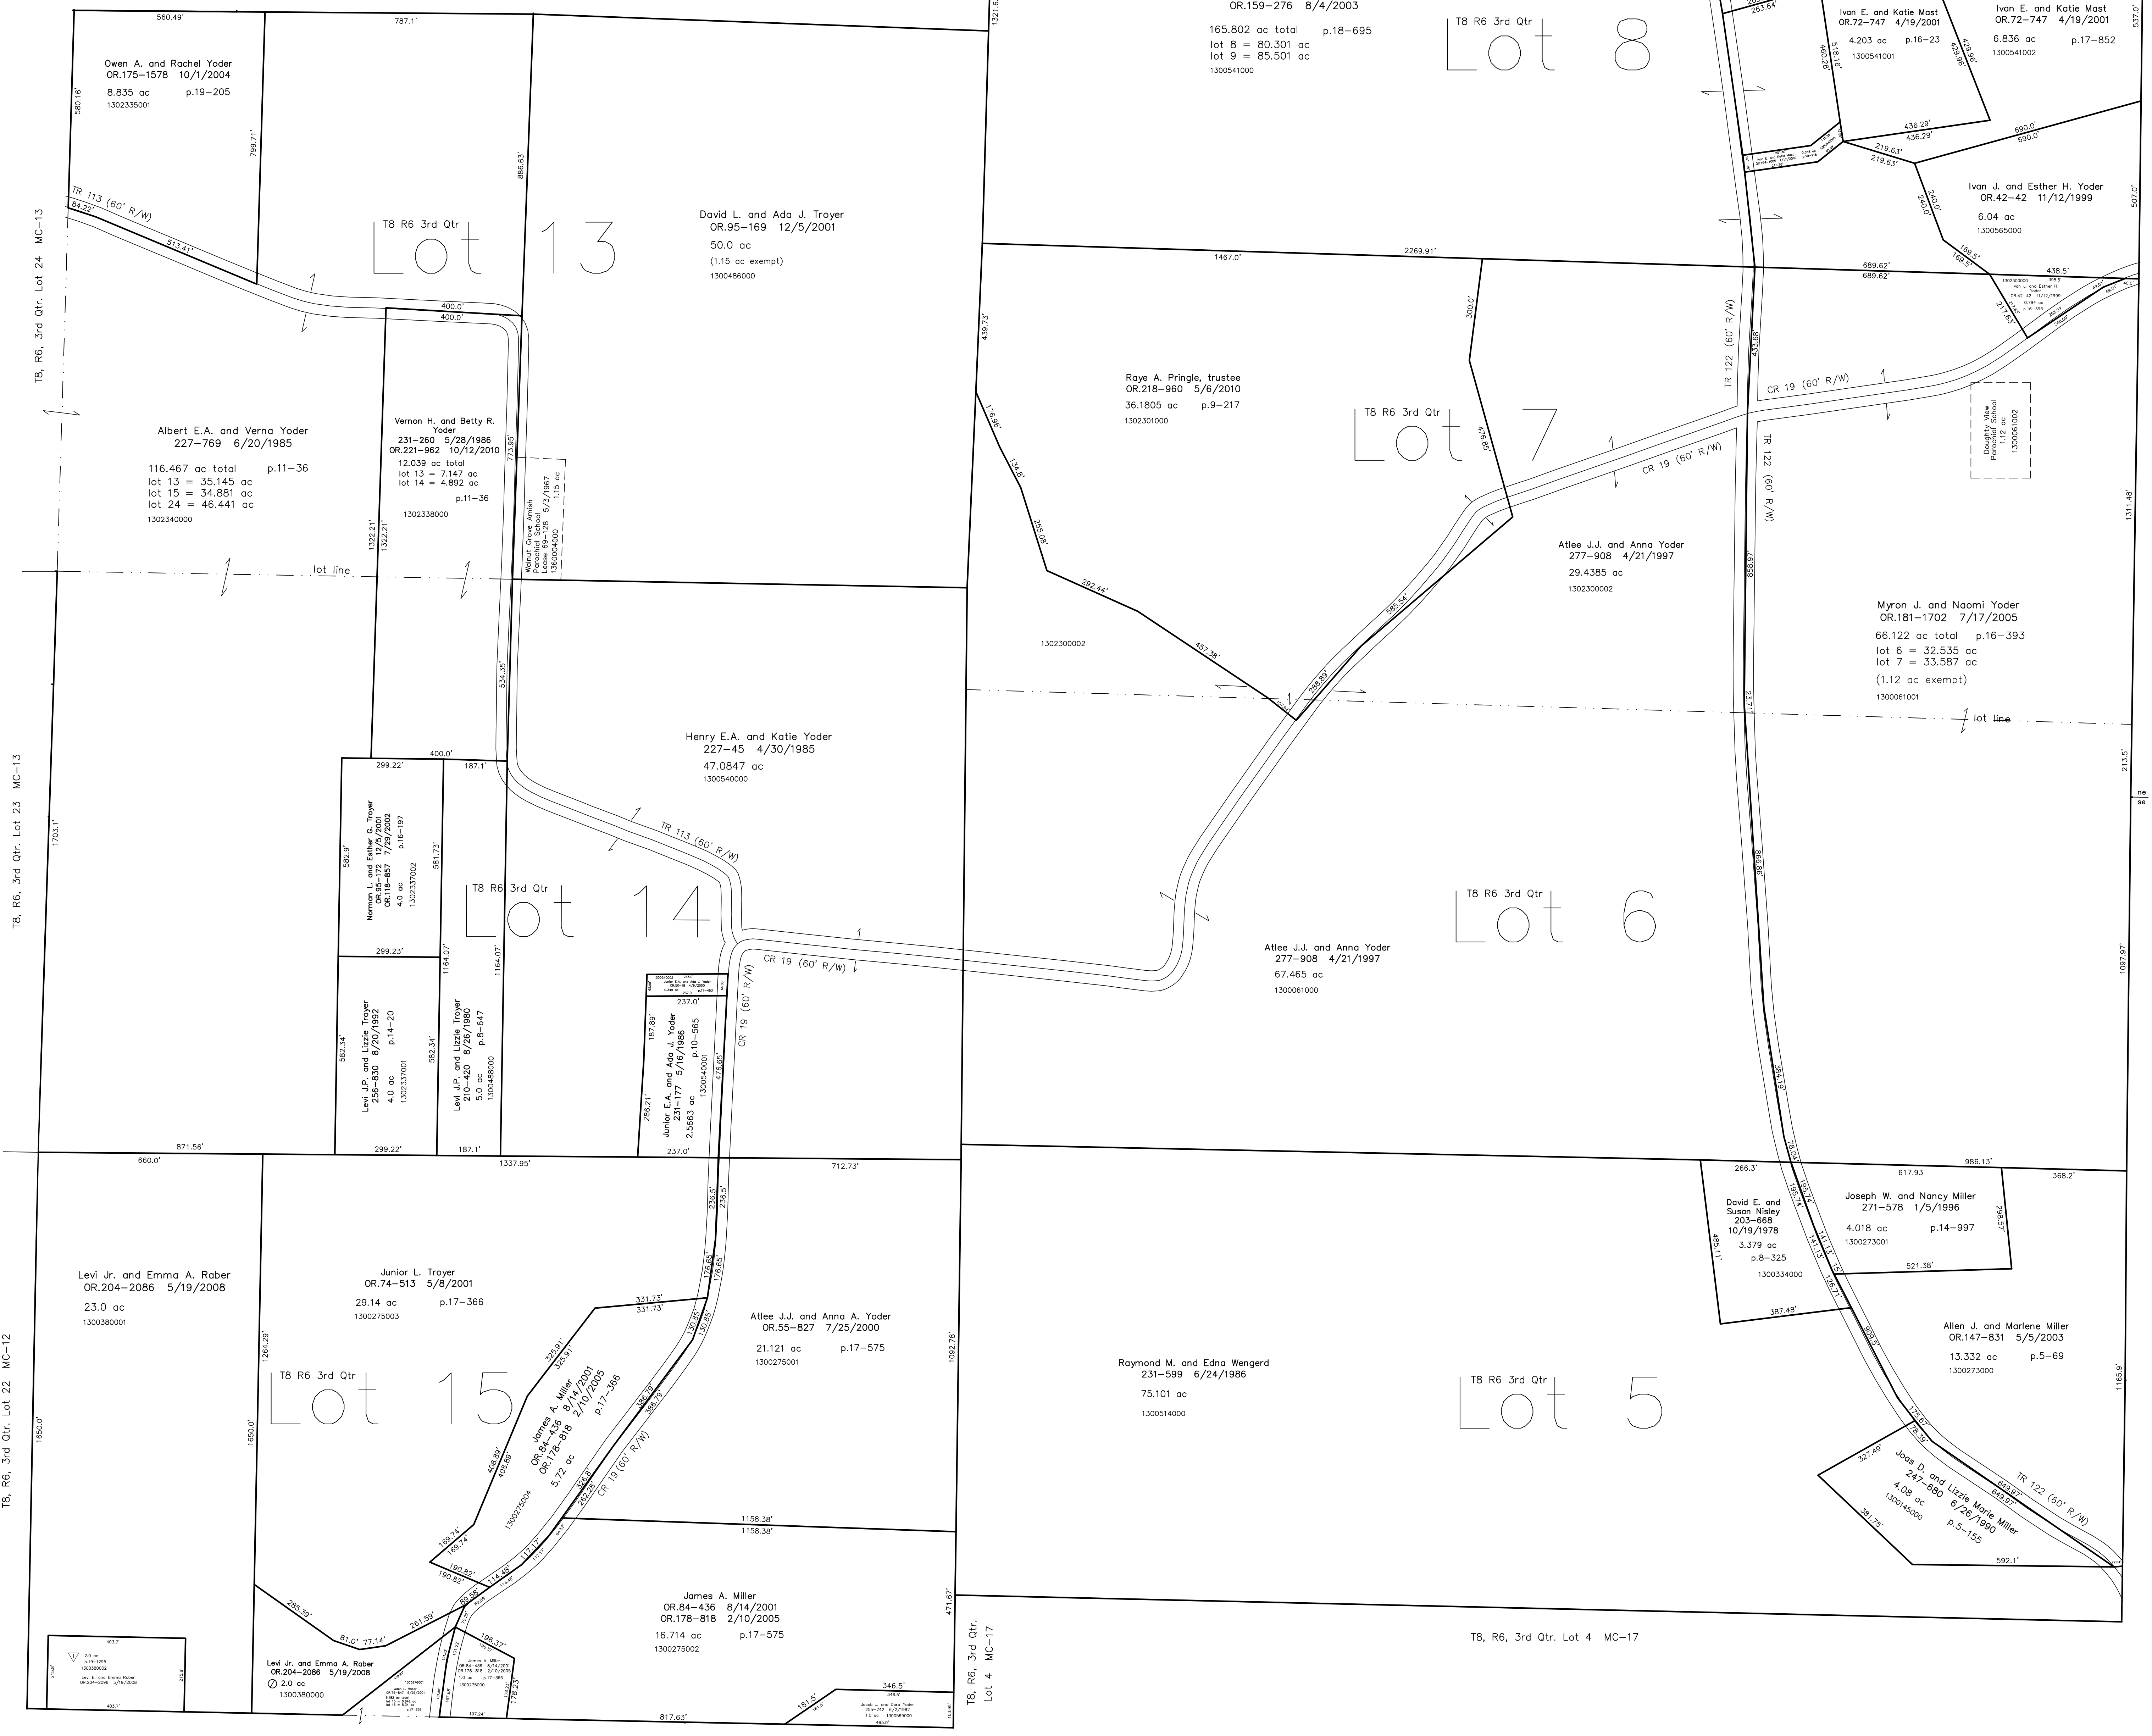

1300542002 Wayne J. and Ada Mae Schlabach
 OR.63-690 12/7/2000
 0.114 ac p.17-716

L & F Subdivision
 Plat 19-1295 Platted 4/24/2008

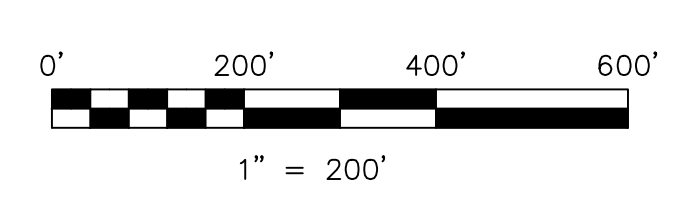

LET IT BE KNOWN, THIS MAP HAS BEEN PREPARED AS A REFERENCE GUIDE TO PROPERTY OWNERSHIP. WE BELIEVE THIS INFORMATION TO BE CORRECT AND CURRENT, HOWEVER IT IS NOT INTENDED FOR ANY LEGAL USE, WHETHER IT BE IN SALES, TRANSFERS, TRAILS, LEASES OF ANY TYPE, ETC. AND DO NOT ACCEPT RESPONSIBILITY FOR ERRORS OF ANY NATURE OR OMISSIONS CONTAINED HEREIN.

new survey required for next transfer

Last Revision: 10/12/2010
T-8, R-6, 3rd.Qtr.
Lots 5,6,7,8,13,14,15
Mechanic Twp.
Holmes County, Ohio

MC-18