


1200117001 Wayne L. and Barbara Raber
OR.8-740 5/11/1998
0.058 ac p.16-721

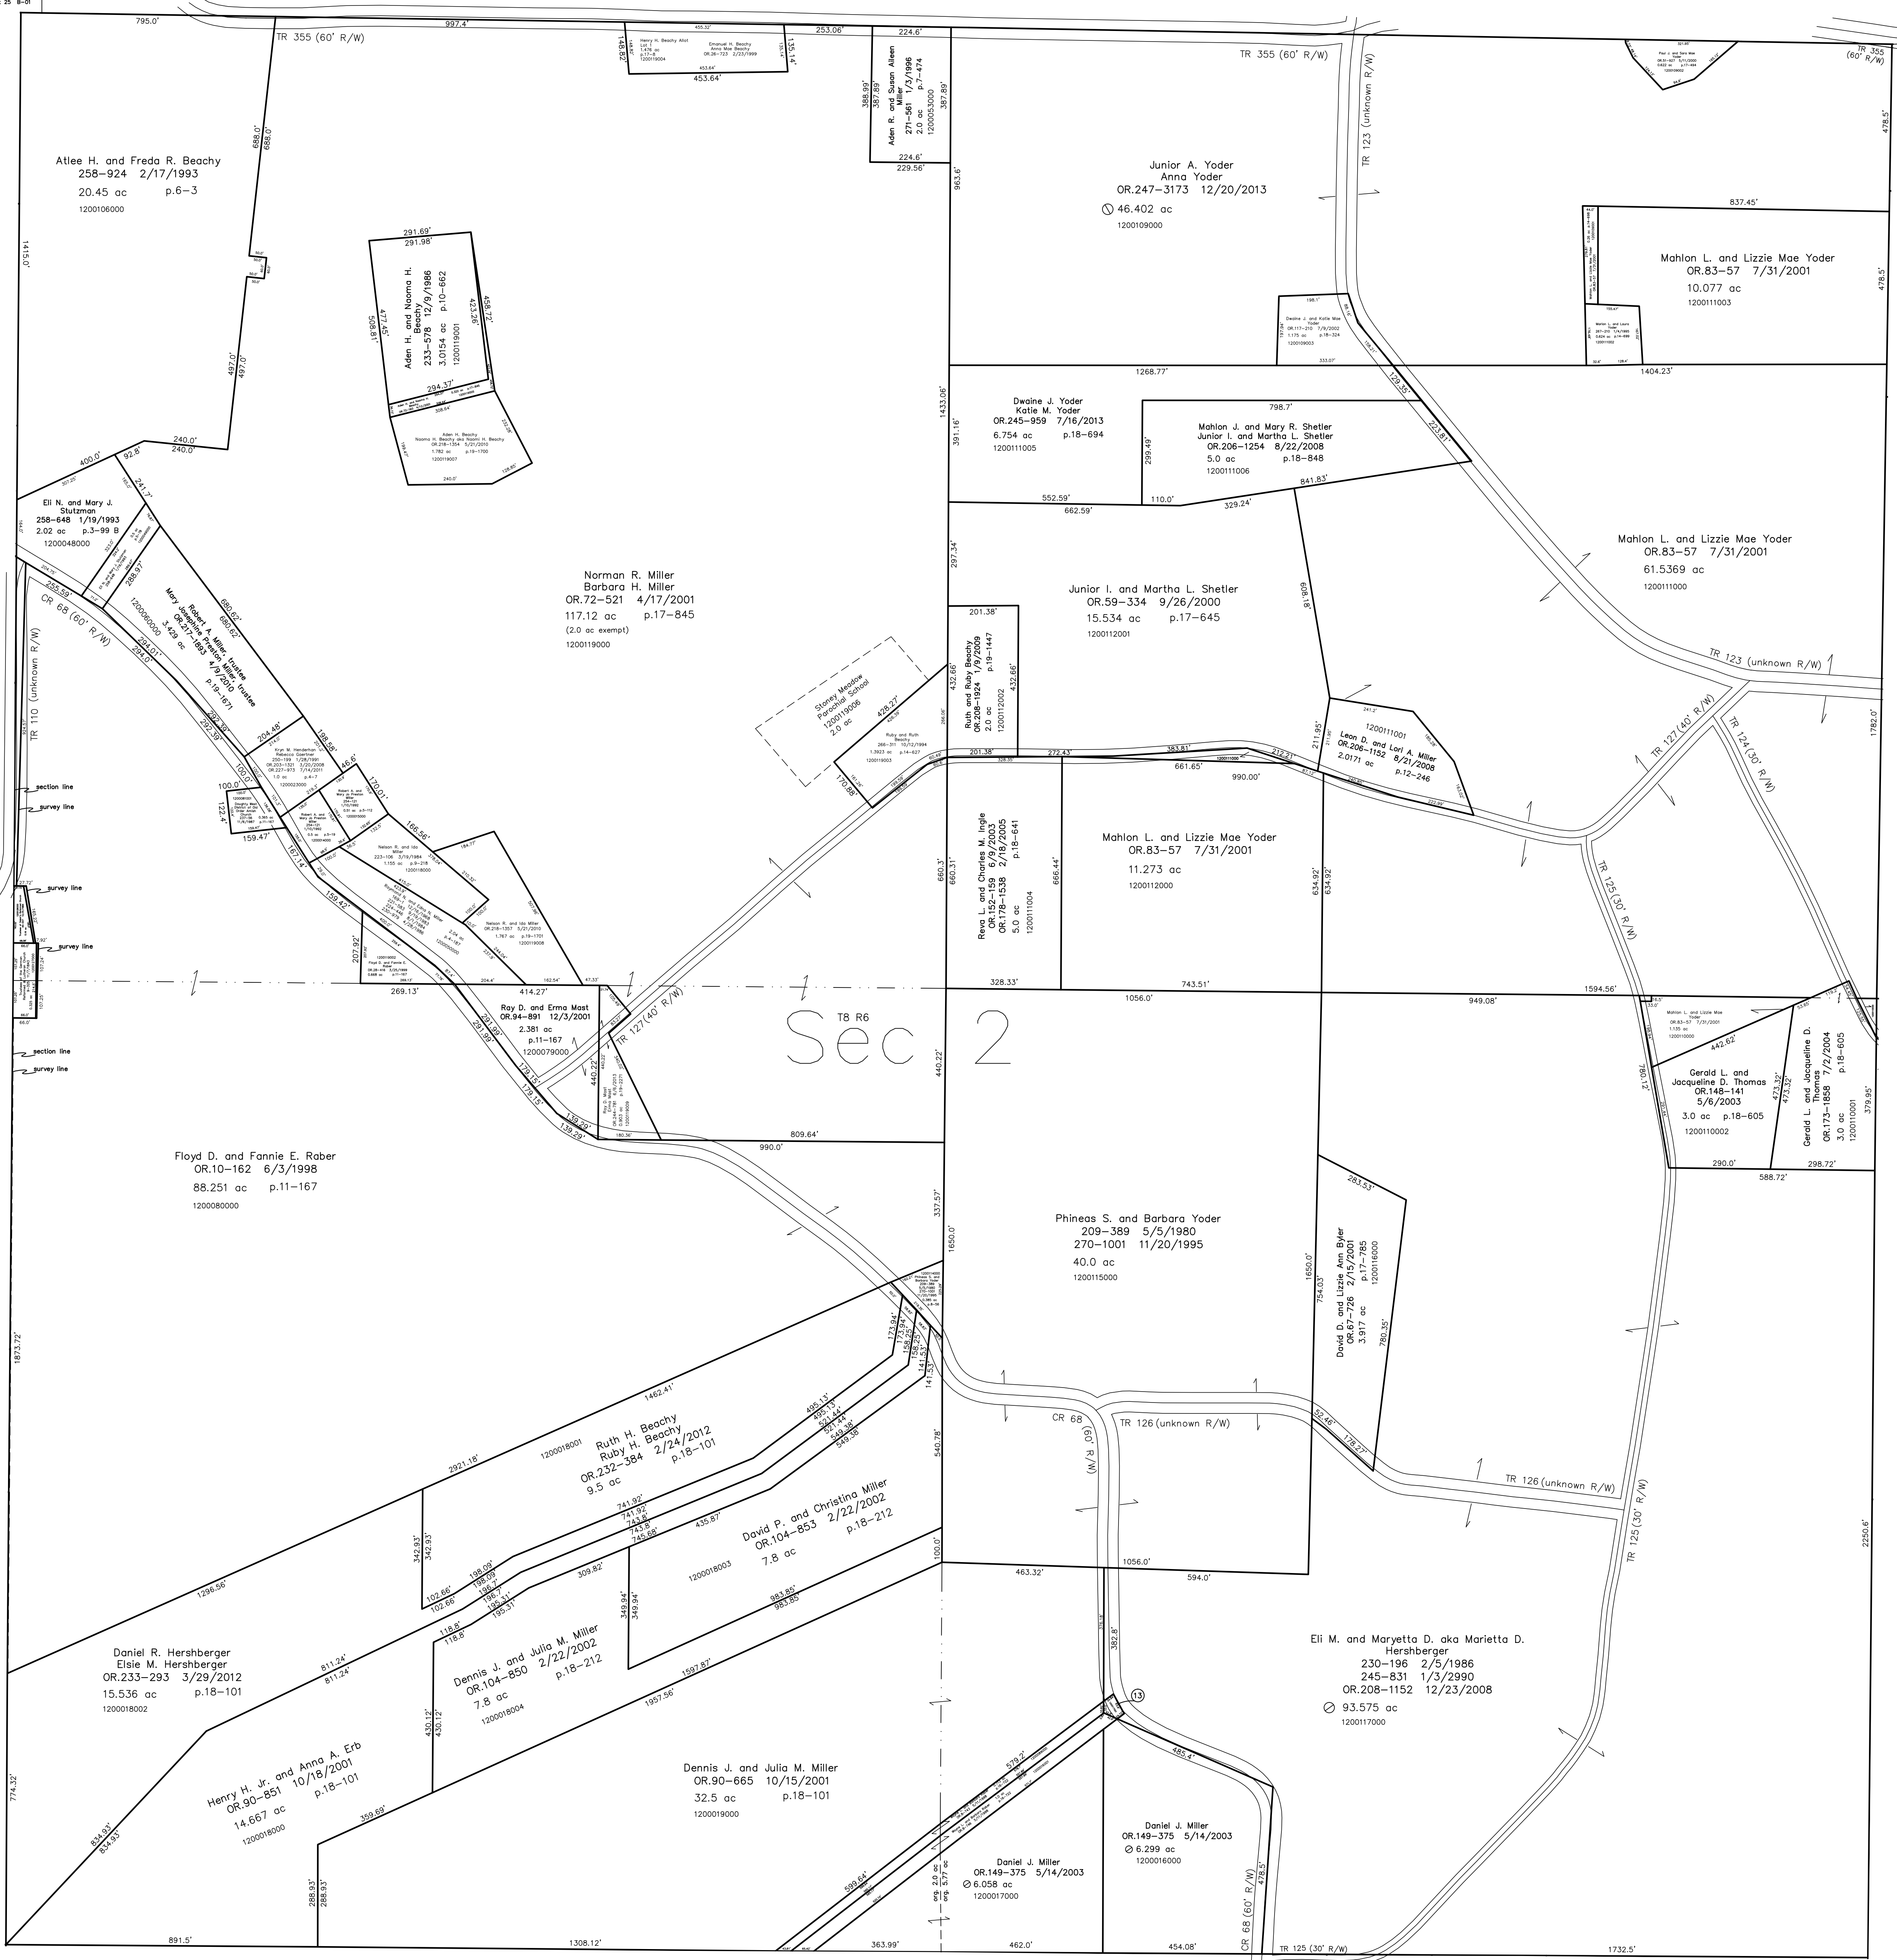

TB, R6, Sec 3 MC-27

TB, R6, Sec 1 MC-37


Sec 2

TB, R6, Sec 9 MC-31

Henry H. Beachy Allotment No.1
Plat 17-8 Plotted 2/22/1999

Last Revision: 12/20/2013

T-8, R-6, Sec.2
Mechanic Twp.
Holmes County, Ohio

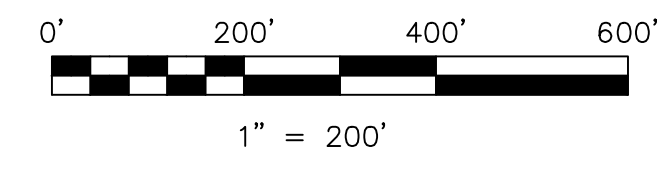

LET IT BE KNOWN, THIS MAP HAS BEEN PREPARED AS A REFERENCE GUIDE TO PROPERTY OWNERSHIP. WE BELIEVE THIS INFORMATION TO BE CORRECT AND CURRENT. HOWEVER IT IS NOT INTENDED FOR ANY LEGAL USE, WHETHER IT BE IN SALES, TRANSFERS, TRAILS, LEASES OF ANY TYPE, ETC. AND DO NOT ACCEPT RESPONSIBILITY FOR ERRORS OF ANY NATURE OR OMISSIONS CONTAINED HEREIN.

⊙ new survey required for next transfer

MC-32