


Plat Vol. 3 Pg 18  
Ord. No. 646 Ord. No. Vol. 5-284  
Vacated Alley


Sec. MV-12

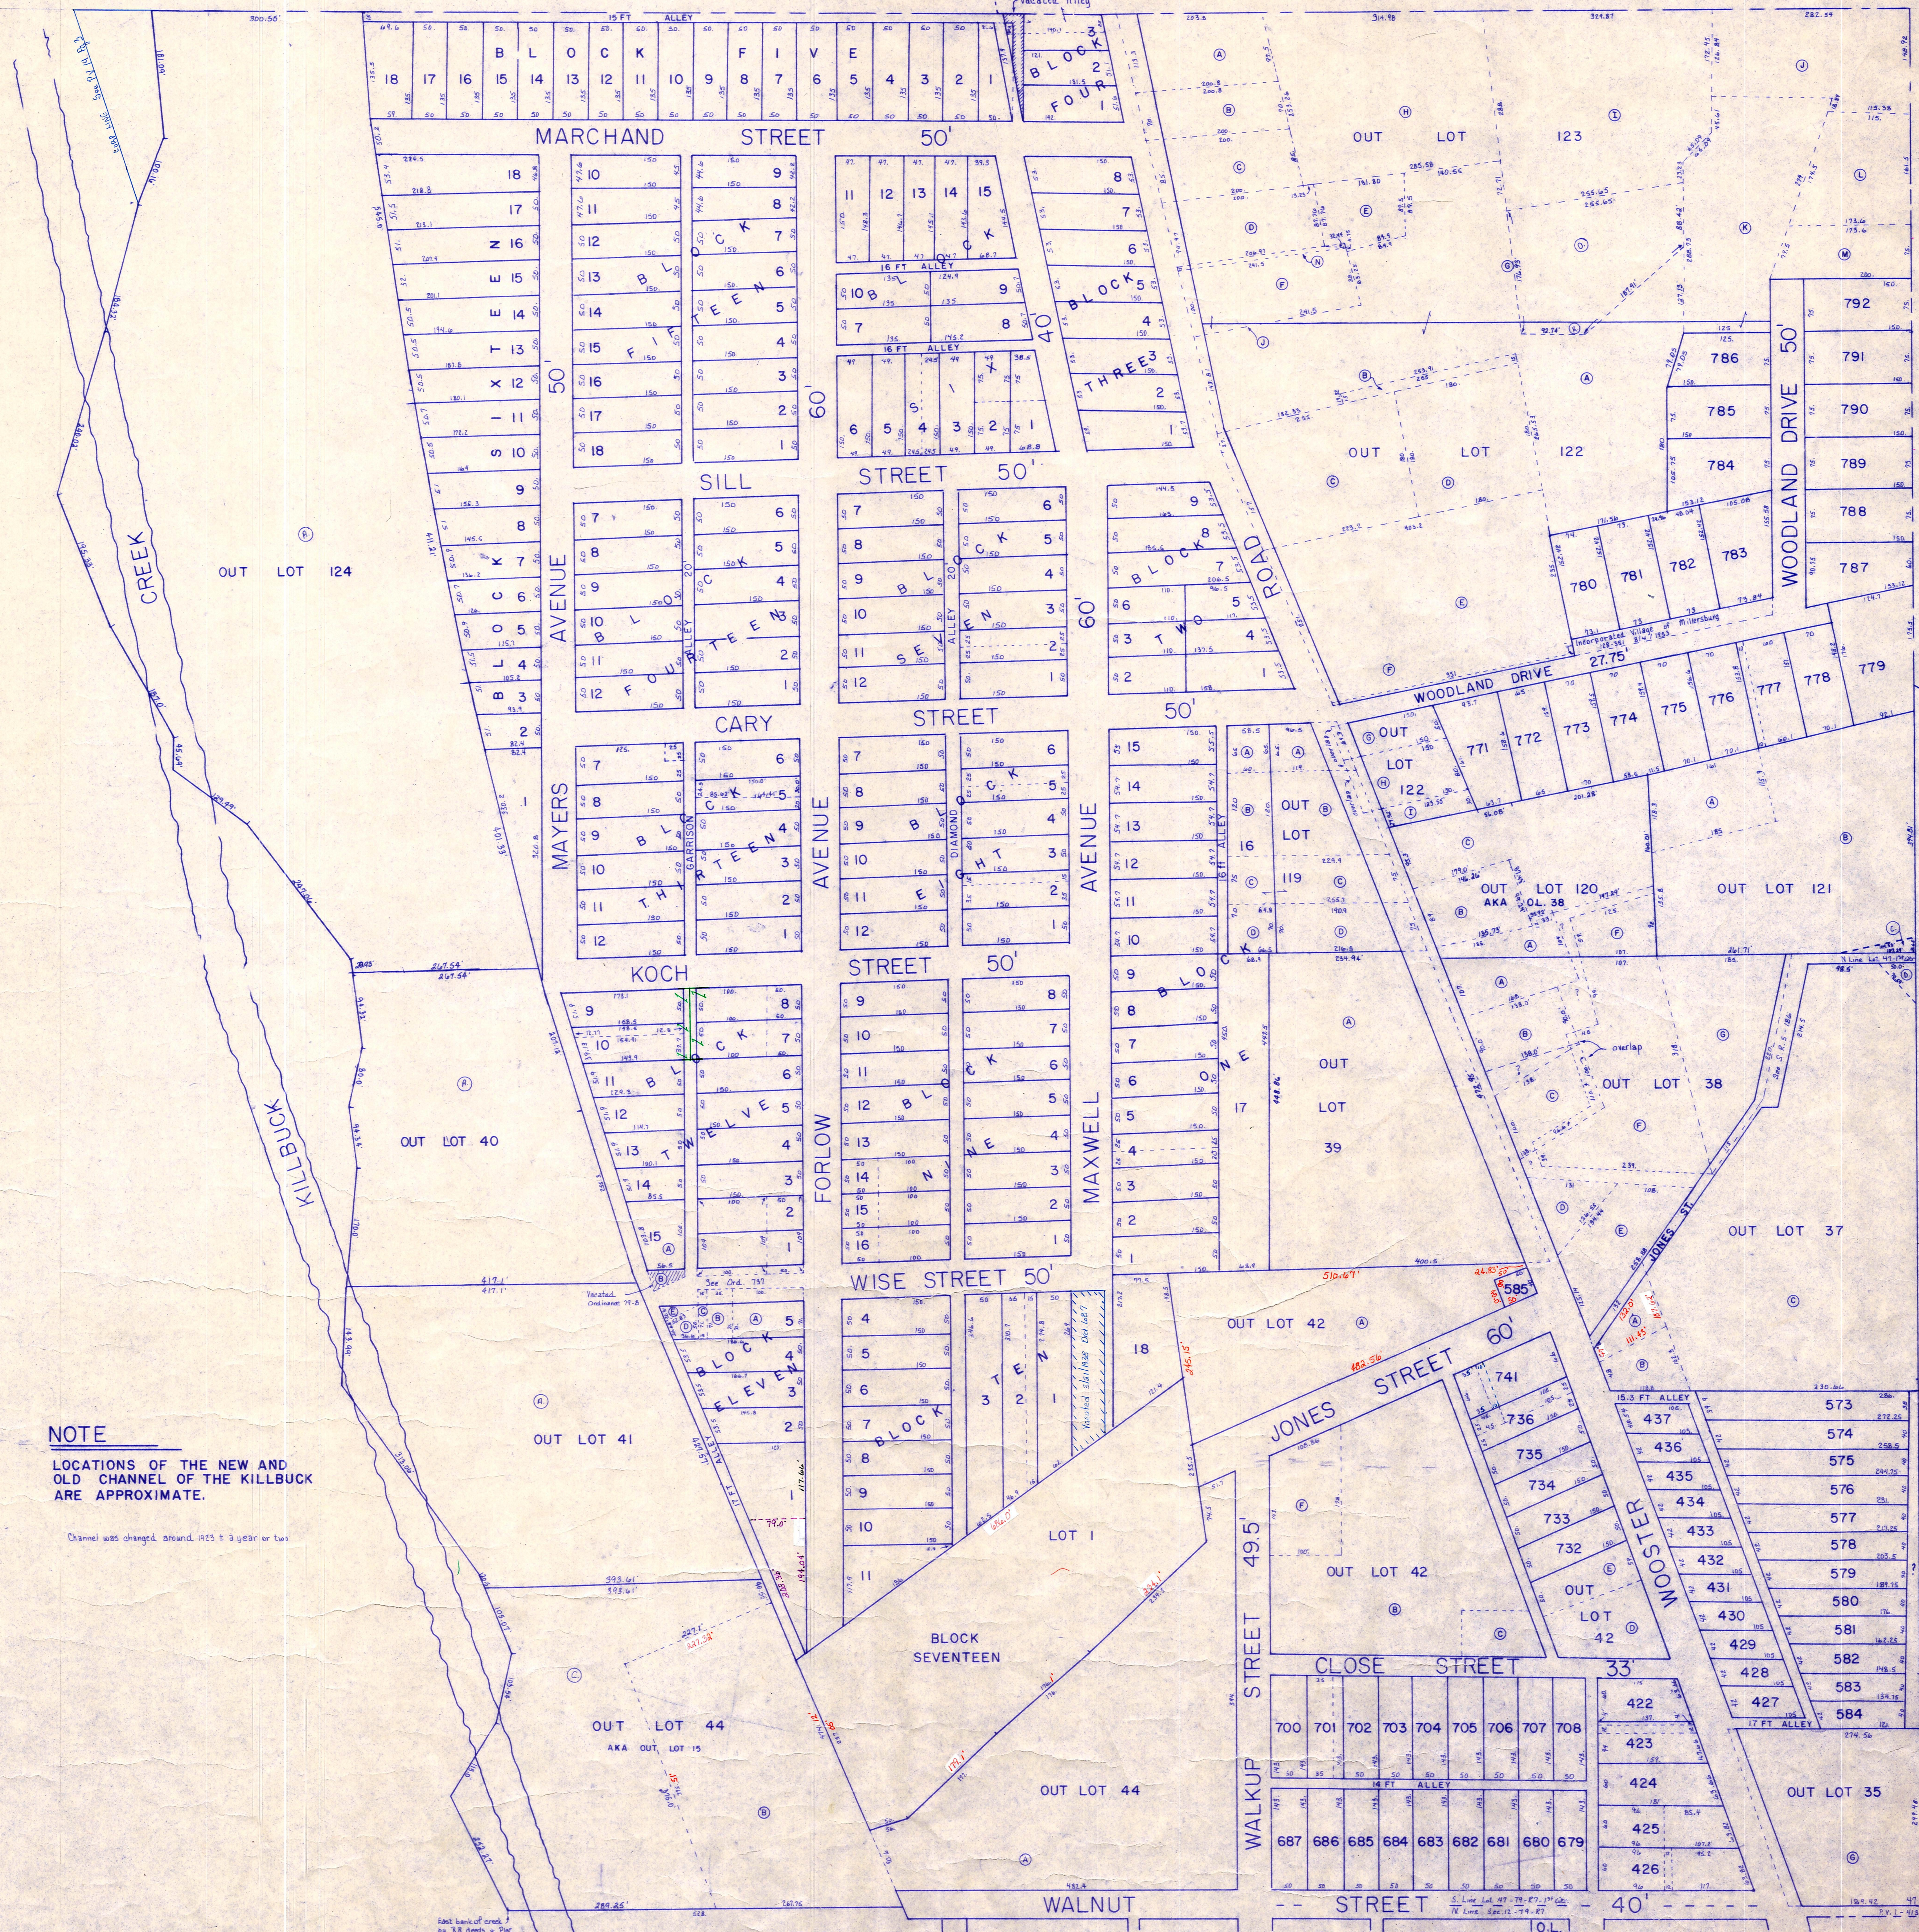

**NOTE**  
LOCATIONS OF THE NEW AND  
OLD CHANNEL OF THE KILLBUCK  
ARE APPROXIMATE.

Channel was changed around 1853 ± 3 years or less

SEE MV-2

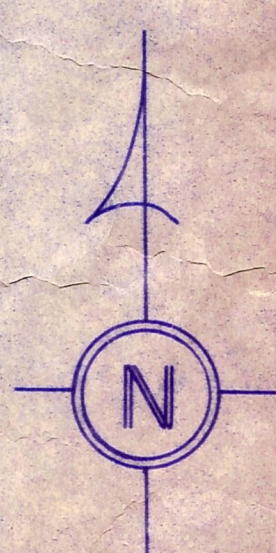

SCALE 1" = 100'

MILLERSBURG VILLAGE  
HARDY TOWNSHIP  
T-9, R-7, 1st Qtr., Lots 42 + 47

SEE. MV-3

LET IT BE KNOWN, THIS MAP HAS BEEN PREPARED  
AS A REFERENCE GUIDE TO PROPERTY OWNERSHIP.  
WE BELIEVE THIS INFORMATION TO BE CORRECT  
AND CURRENT; HOWEVER, IT IS NOT INTENDED  
FOR ANY LEGAL USE, WHETHER IT BE IN SALES,  
TRANSFERS, TRADES, LEASES OF ANY TYPE, ETC.  
AND DO NOT ACCEPT RESPONSIBILITY FOR ERRORS  
OF ANY NATURE OR OMISSIONS CONTAINED HEREIN.

**MV-1**