


Plat Vol. 3 Pg 13
Ord. No. 646 Ord. BK. Vol. 5-284
Vacated Alley

see MV-12

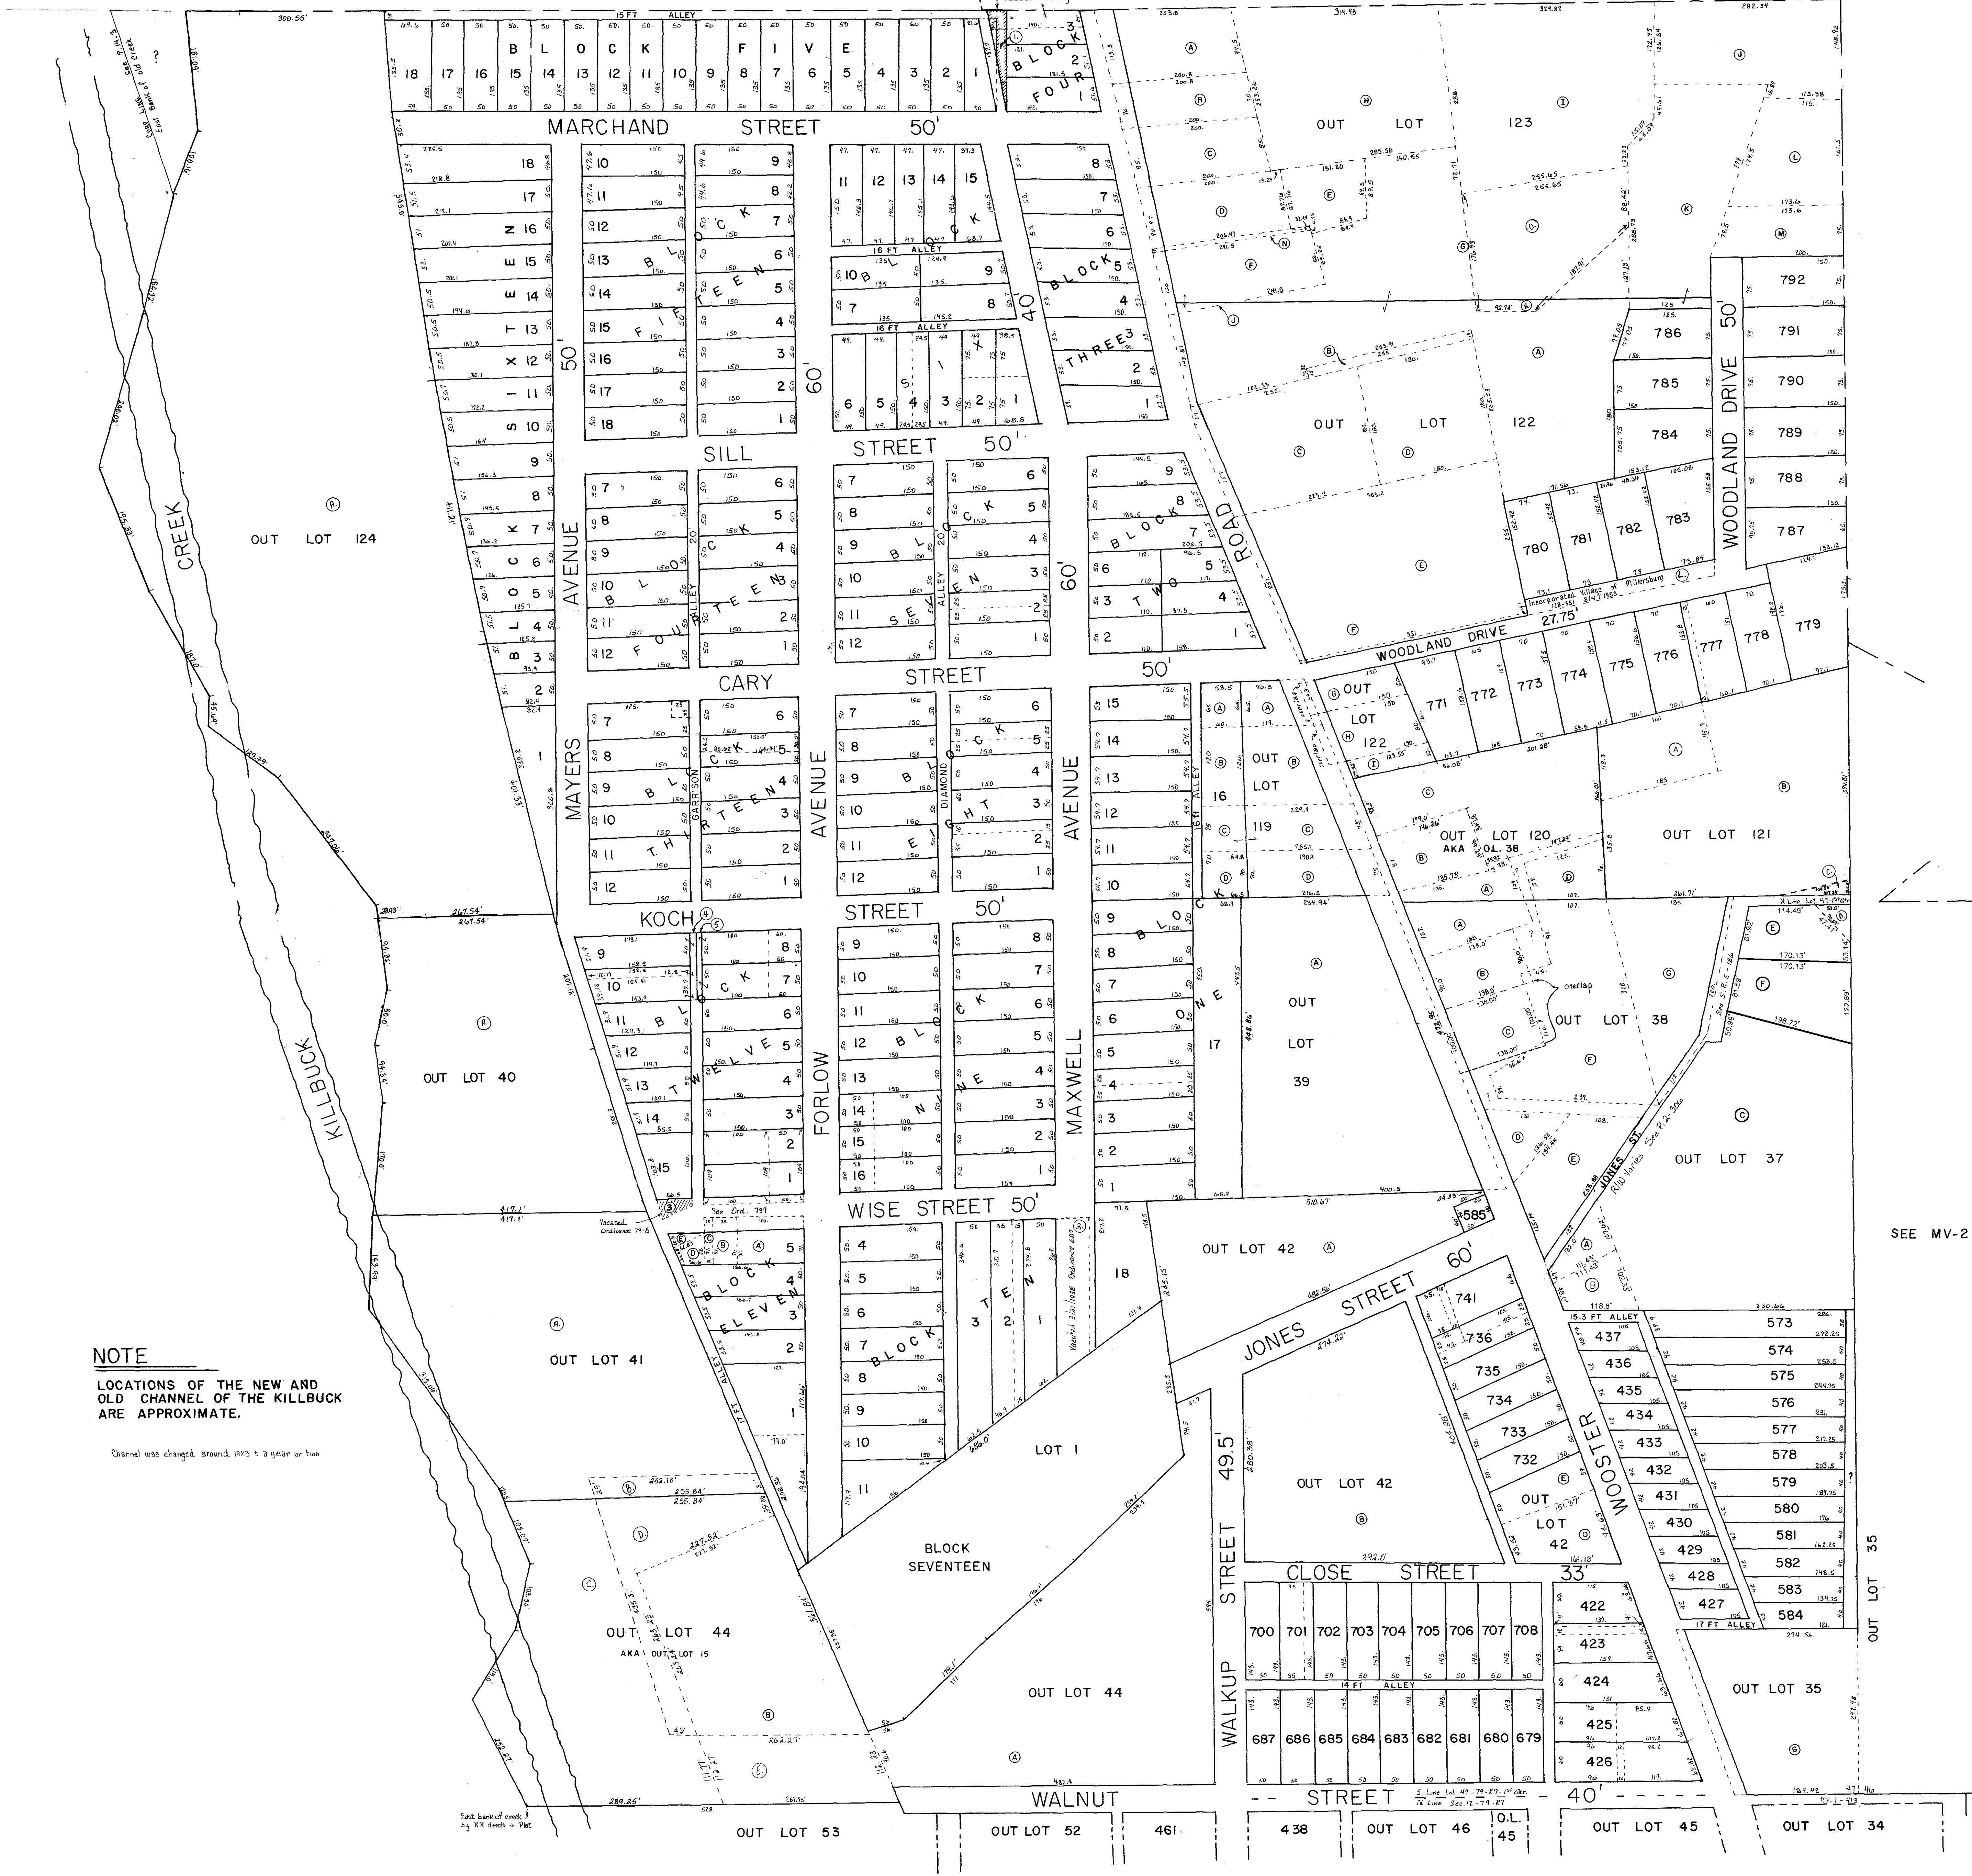


NOTE

LOCATIONS OF THE NEW AND OLD CHANNEL OF THE KILLBUCK ARE APPROXIMATE.

Channel was changed around 1923 to a year or two

SEE MV-2

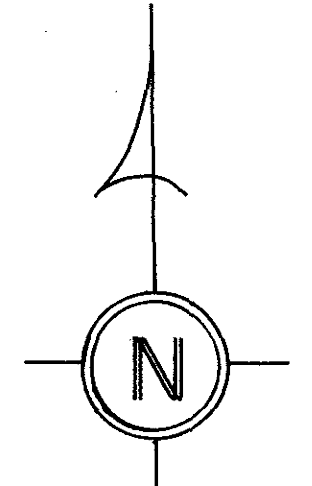

SCALE 1" = 100'

Last Revision: 12/28/200
 MILLERSBURG VILLAGE
 HARDY TOWNSHIP
 T-9, R-7, 1st Qtr., Lots 42 + 47

SEE MV-3

LET IT BE KNOWN, THIS MAP HAS BEEN PREPARED AS A REFERENCE GUIDE TO PROPERTY OWNERSHIP. WE BELIEVE THIS INFORMATION TO BE CORRECT AND CURRENT, HOWEVER, IT IS NOT INTENDED FOR ANY LEGAL USE, WHETHER IT BE IN SALES, TRANSFERS, TRADES, LEASES OF ANY TYPE, ETC., AND DO NOT ACCEPT RESPONSIBILITY FOR ERRORS OF ANY NATURE OR OMISSIONS CONTAINED HEREIN.

MV-1