


Section 19
Section 22

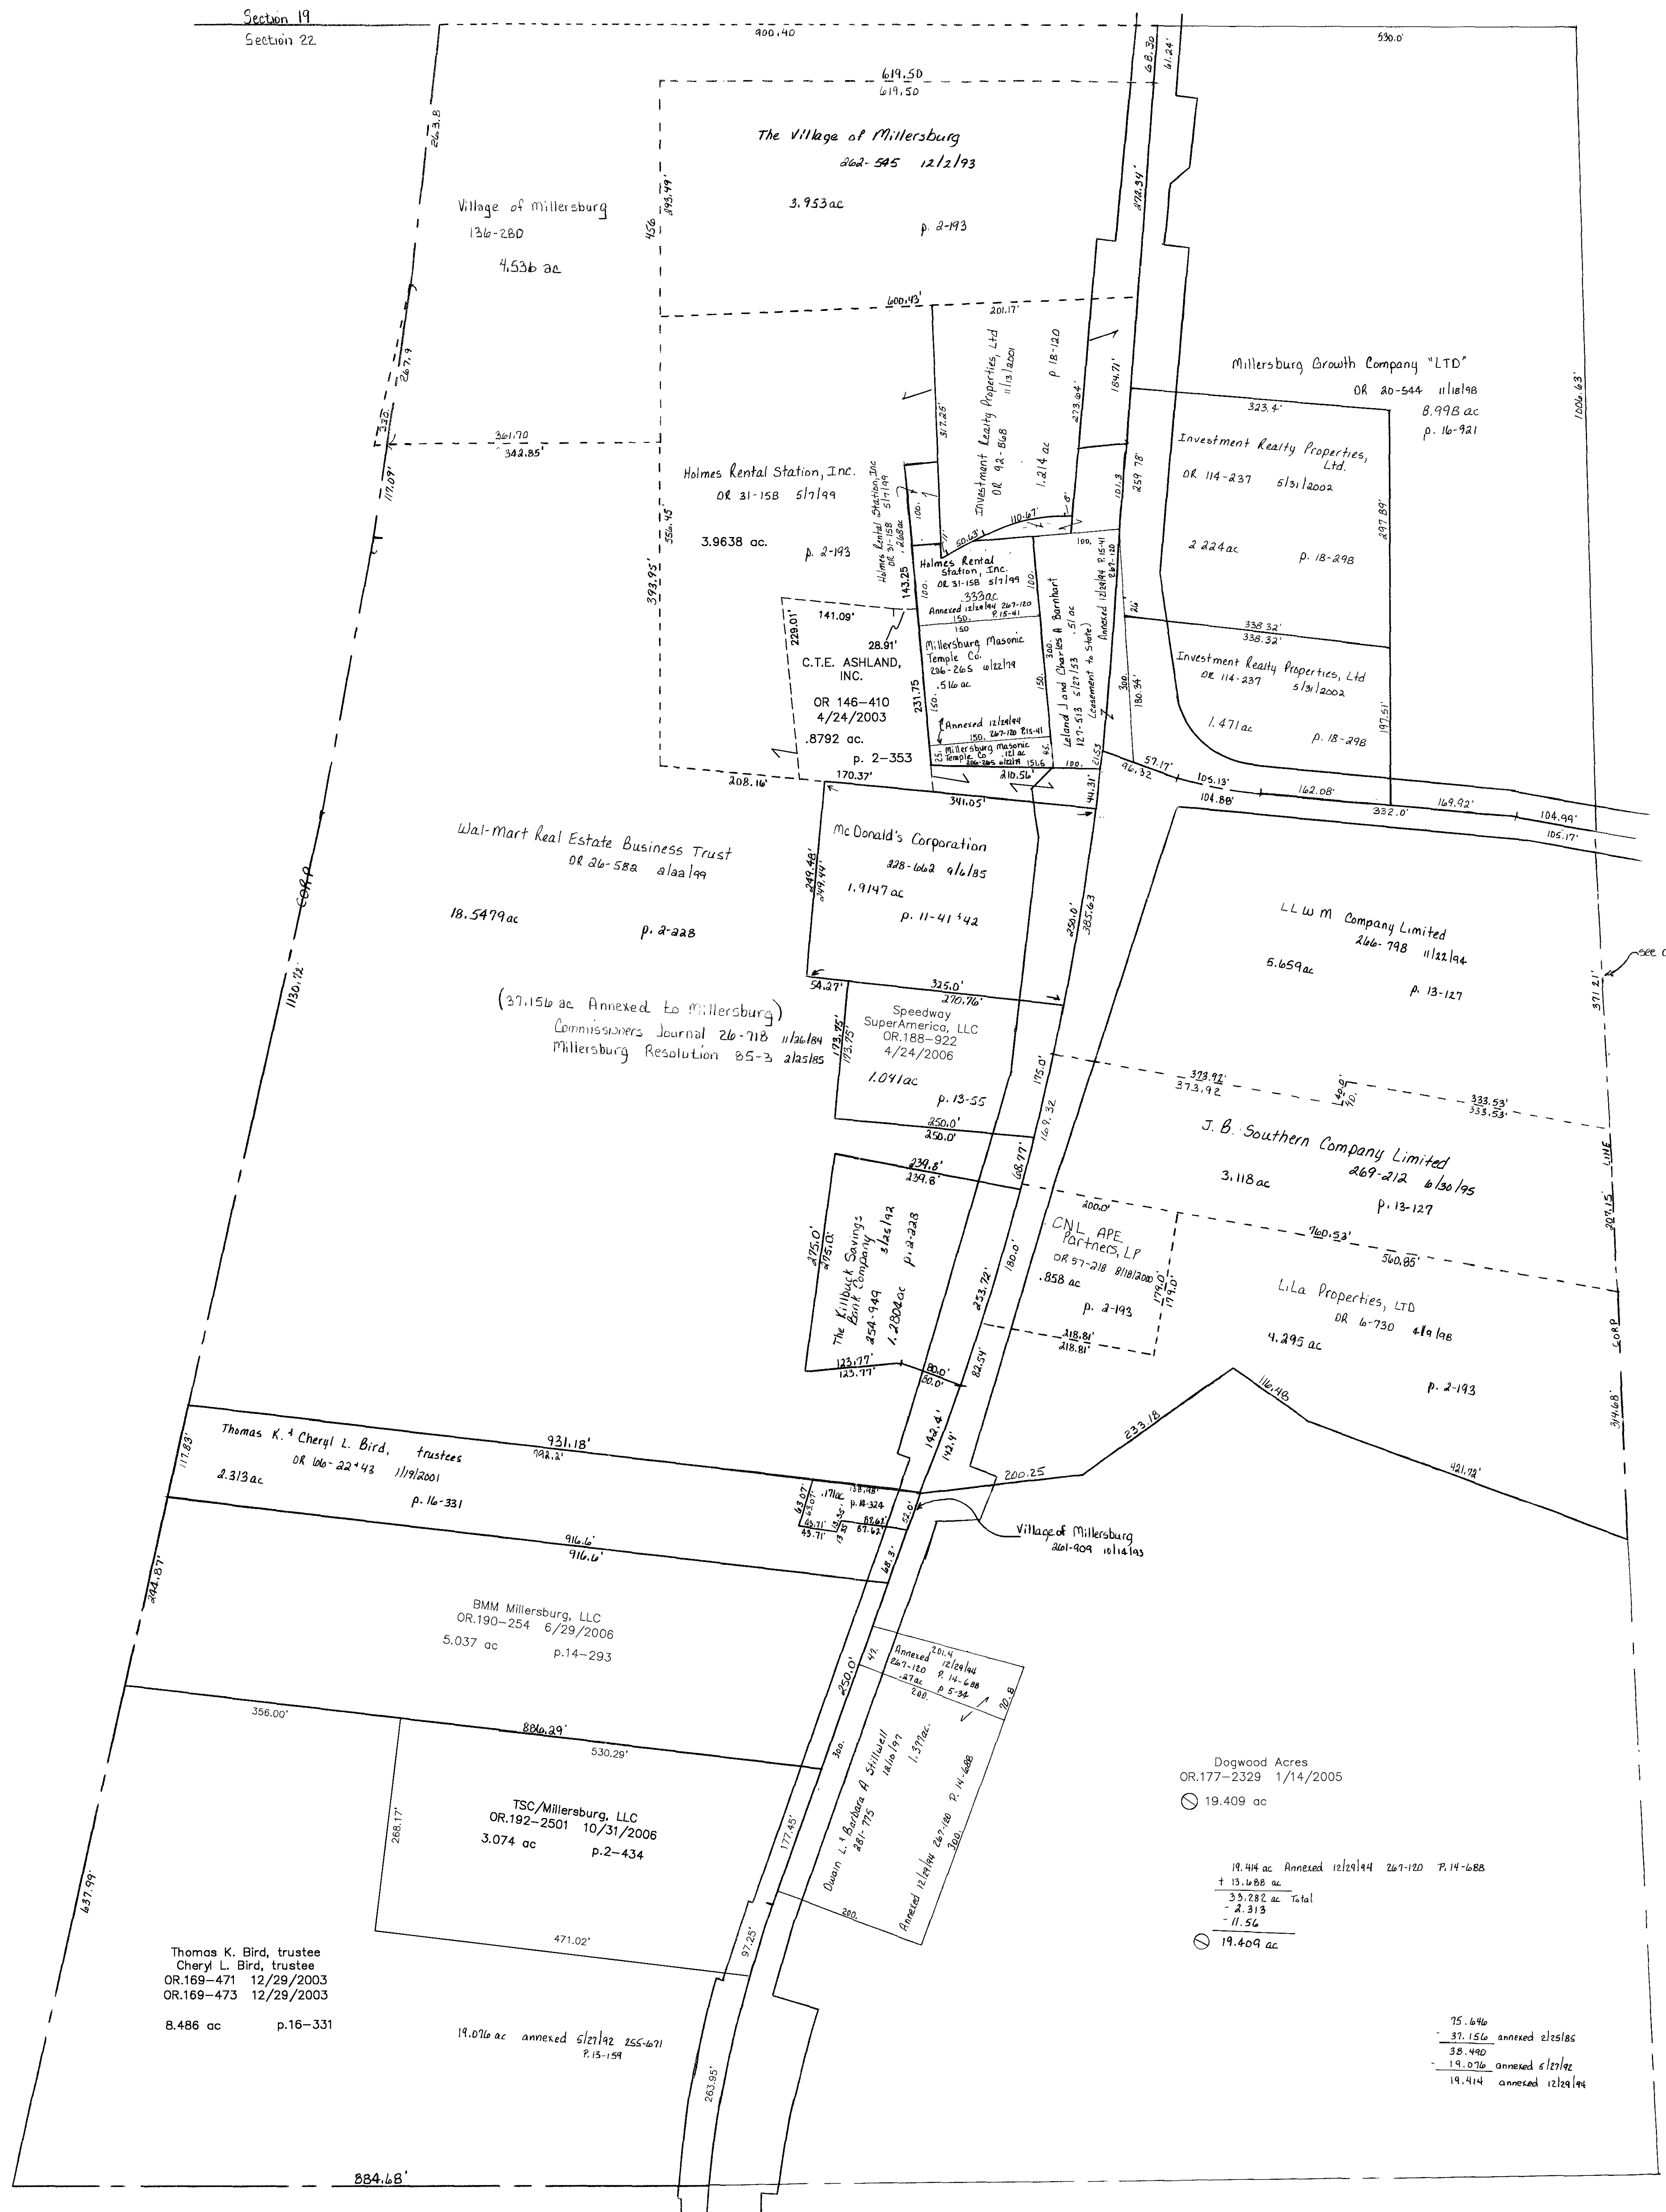


see correction plat
p. 13-127

Dogwood Acres
OR.177-2329 1/14/2005
19.409 ac

19.404 ac Annexed 12/28/04 267-120 P.14-688
+ 13.688 ac
- 2.313 ac Total
- 11.54 ac
19.409 ac

75.646
- 37.156 annexed 2/25/05
38.490
- 19.076 annexed 2/27/02
19.414 annexed 12/29/04

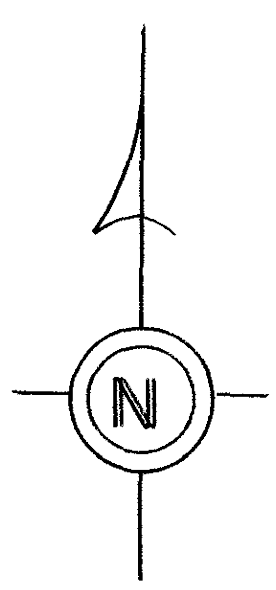

Last Revision: 10/31/2006

MILLERSBURG VILLAGE
SCALE 1" = 100'

LET IT BE KNOWN, THIS MAP HAS BEEN PREPARED AS A REFERENCE GUIDE TO PROPERTY OWNERSHIP. WE BELIEVE THIS INFORMATION TO BE CORRECT AND CURRENT, HOWEVER, IT IS NOT INTENDED FOR ANY LEGAL USE, WHETHER IT BE IN SALES, TRANSFERS, TRADES, LEASES OF ANY TYPE, ETC., AND DO NOT ACCEPT RESPONSIBILITY FOR ERRORS OF ANY NATURE OR OMISSIONS CONTAINED HEREIN.

