

adjacent map is MV-06 Millersburg Village

adjacent map is MV-07 Millersburg Village

adjacent map is MV-13 Millersburg Village

adjacent map is H-21 Hardy Twp.

adjacent map is MV-11 Millersburg Village

adjacent map is MV-11 Millersburg Village

adjacent map is H-21 Hardy Twp.

Parkview Heights Subdivision


adjacent map is H-21 Hardy Twp.

adjacent map is H-21 Hardy Twp.

adjacent map is MV-09 Millersburg Village

adjacent map is MV-09 Millersburg Village


19

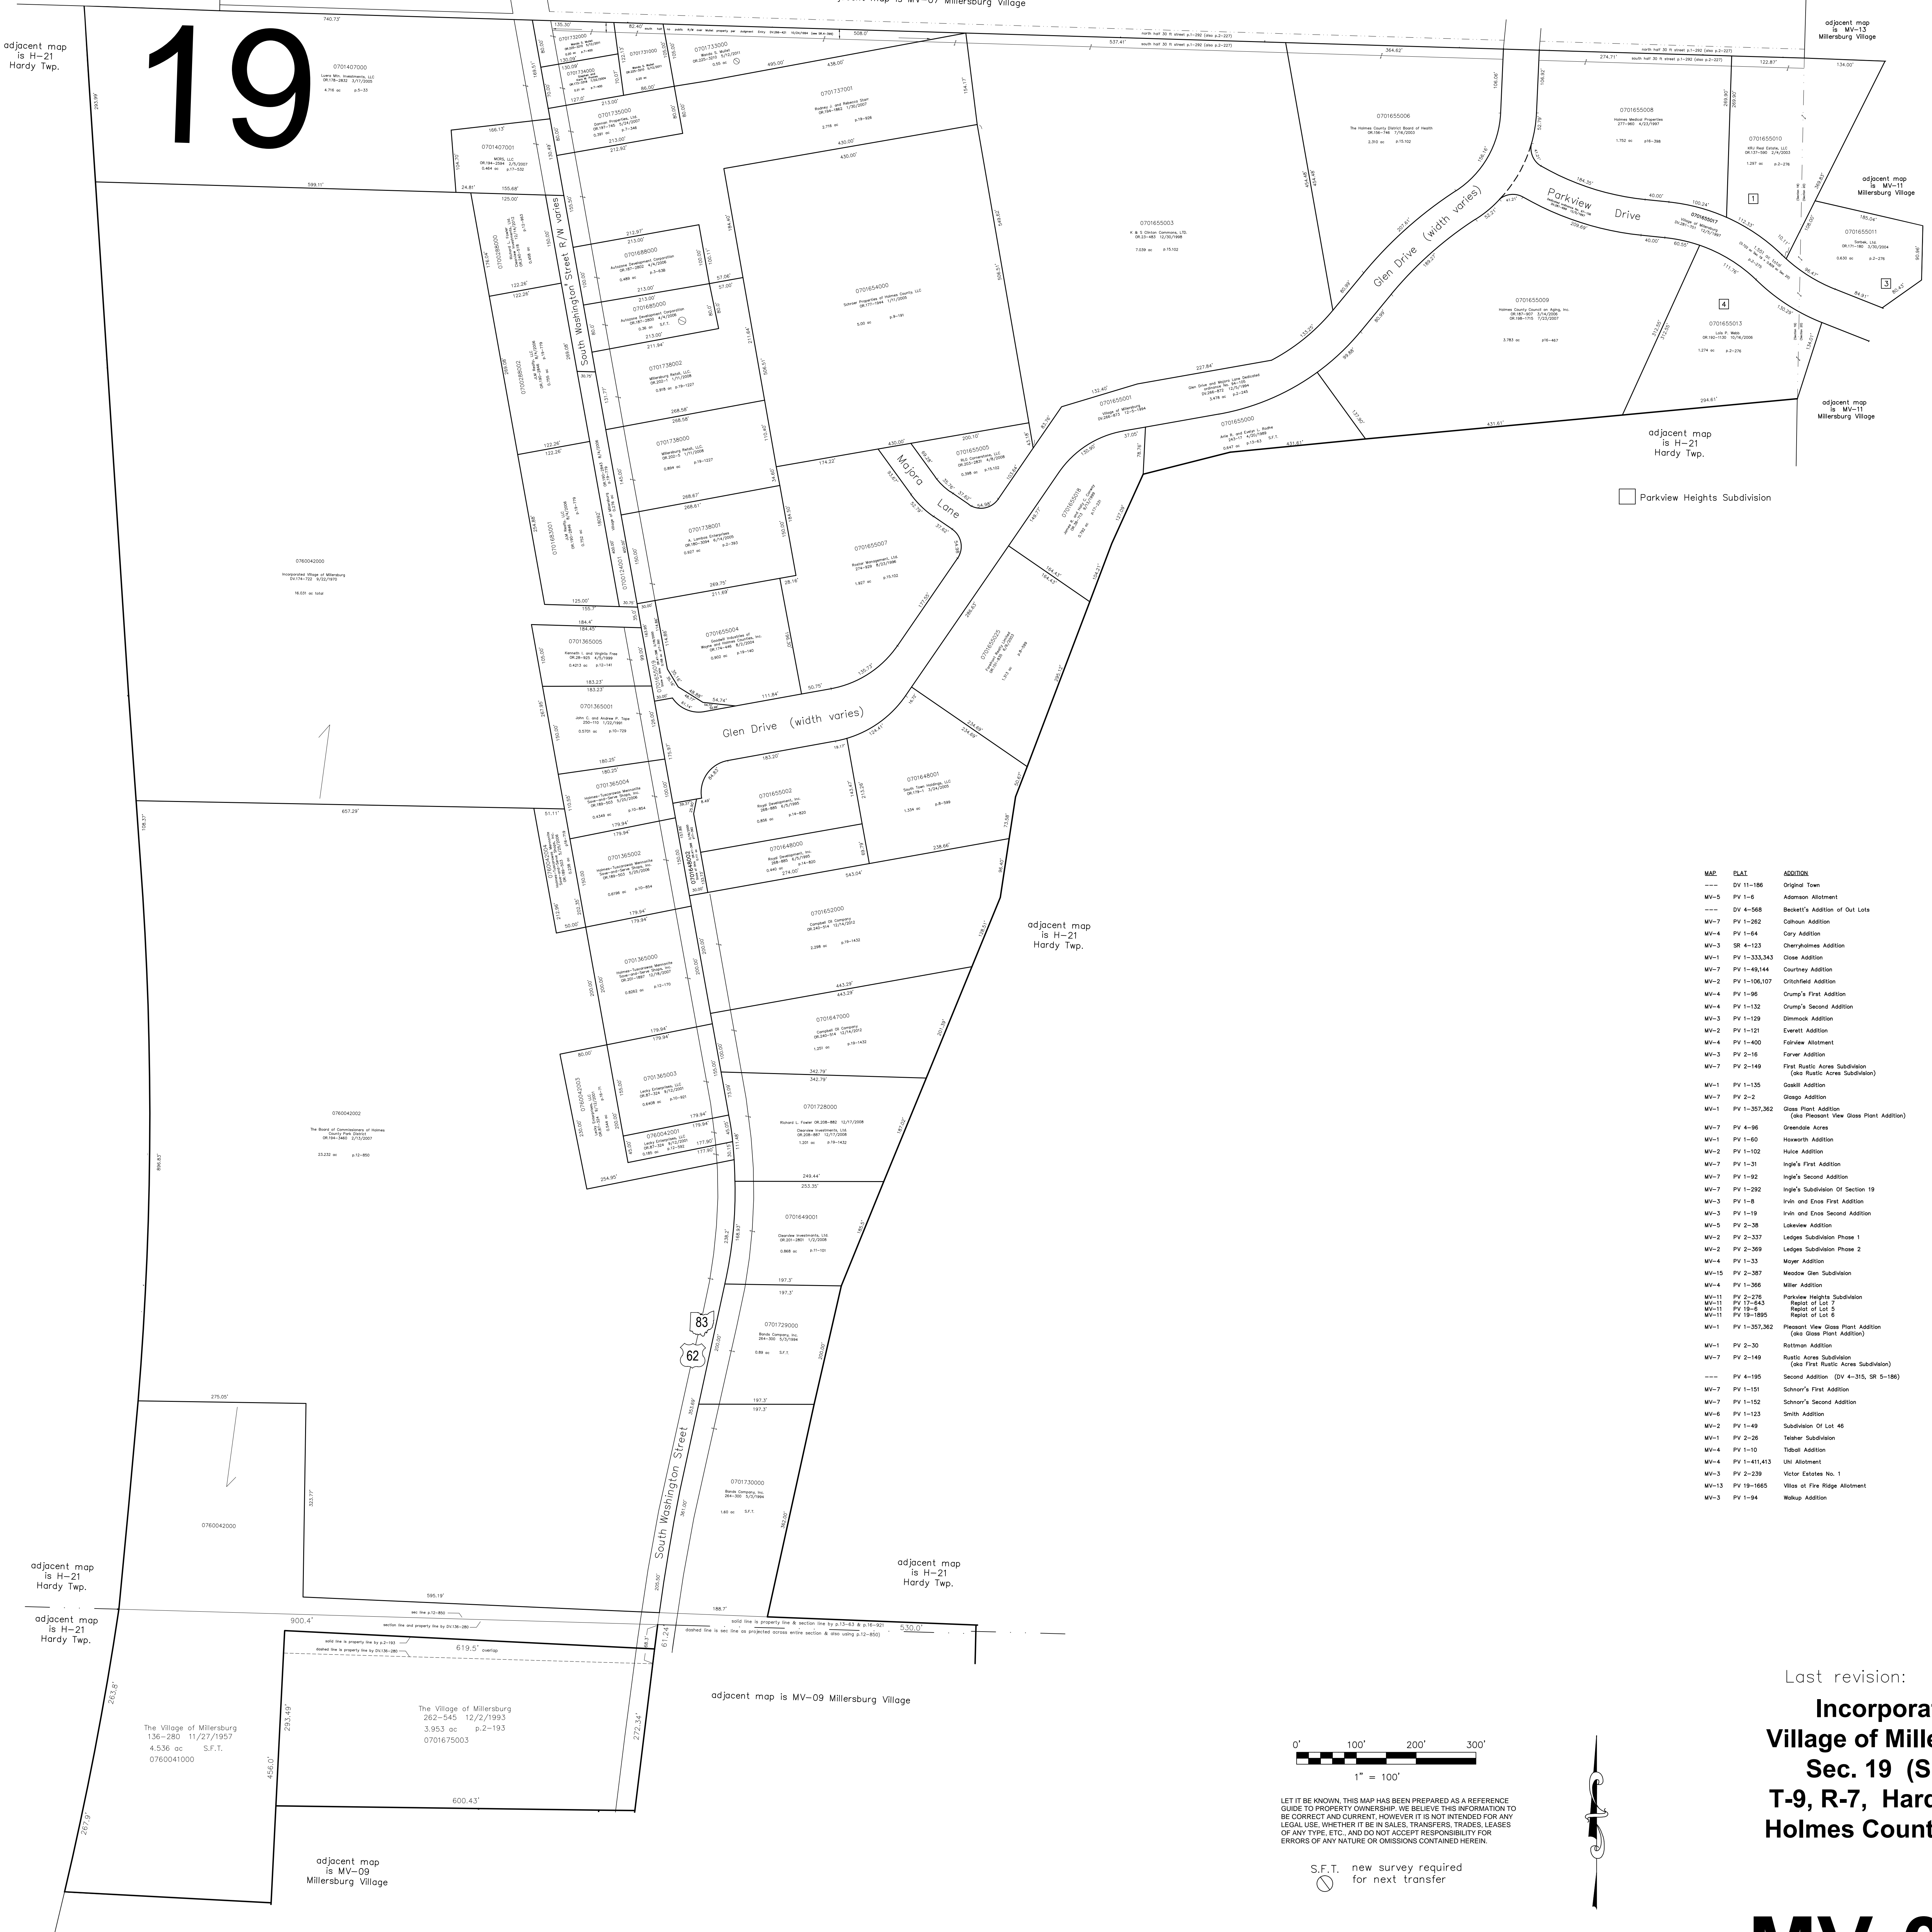

MAP	DATE	ADDITION
---	DV 11-186	Original Town
MV-5	PV 1-6	Adamsen Addition
---	DV 4-568	Beckett's Addition of Out Lots
MV-7	PV 1-262	Colman Addition
MV-4	PV 1-64	Cory Addition
MV-3	SR 4-123	Cherryholmes Addition
MV-1	PV 1-333,343	Close Addition
MV-7	PV 1-49,144	Courtney Addition
MV-2	PV 1-106,107	Critchfield Addition
MV-4	PV 1-68	Crum's First Addition
MV-4	PV 1-132	Crum's Second Addition
MV-3	PV 1-129	Diermock Addition
MV-2	PV 1-121	Everett Addition
MV-3	PV 2-16	Farver Addition
MV-7	PV 2-149	First Rustic Acres Subdivision (See Rustic Acres Subdivision)
MV-1	PV 1-135	Gaskill Addition
MV-7	PV 2-2	Glasgo Addition
MV-1	PV 1-357,362	Gloss Plant Addition (See Pleasant View Gloss Plant Addition)
MV-7	PV 4-96	Greenbelle Acres
MV-1	PV 1-60	Hosworth Addition
MV-2	PV 1-102	Hulce Addition
MV-7	PV 1-31	Ingle's First Addition
MV-7	PV 1-92	Ingle's Second Addition
MV-7	PV 1-292	Ingle's Subdivision Of Section 19
MV-3	PV 1-8	Irwin and Enos First Addition
MV-3	PV 1-19	Irwin and Enos Second Addition
MV-5	PV 2-58	Lifeline Addition
MV-2	PV 2-337	Lodges Subdivision Phase 1
MV-2	PV 2-389	Lodges Subdivision Phase 2
MV-4	PV 1-33	Mayer Addition
MV-15	PV 2-387	Meadow Glen Subdivision
MV-4	PV 1-366	Miler Addition
MV-11	PV 2-276	Parkview Heights Subdivision
MV-11	PV 17-842	Parcel of Lot 7
MV-11	PV 18-1895	Parcel of Lot 5
MV-11	PV 18-1895	Parcel of Lot 6
MV-1	PV 1-357,362	Pleasant View Gloss Plant Addition (See Gloss Plant Addition)
MV-1	PV 2-30	Rateman Addition
MV-7	PV 2-149	Rustic Acres Subdivision (See First Rustic Acres Subdivision)
---	PV 4-195	Second Addition (DV 4-315, SR 5-186)
MV-7	PV 1-151	Schoner's First Addition
MV-7	PV 1-152	Schoner's Second Addition
MV-6	PV 1-113	Smith Addition
MV-2	PV 1-49	Subdivision Of Lot 46
MV-1	PV 2-28	Tejher Subdivision
MV-4	PV 1-10	Tibbitt Addition
MV-4	PV 1-411,413	Uhl Addition
MV-3	PV 2-239	Victor Estates No. 1
MV-13	PV 18-1665	Vilos of Fire Ridge Addition
MV-3	PV 1-94	Wolup Addition

Last revision: 12/14/2012

**Incorporated
Village of Millersburg
Sec. 19 (S Half)
T-9, R-7, Hardy Twp.
Holmes County, Ohio**

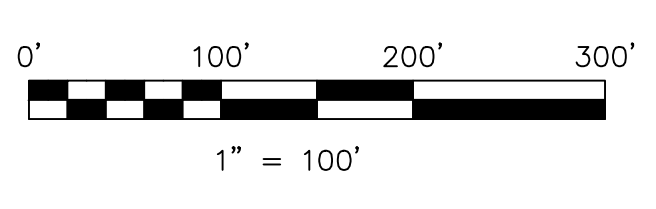

LET IT BE KNOWN, THIS MAP HAS BEEN PREPARED AS A REFERENCE GUIDE TO PROPERTY OWNERSHIP. WE BELIEVE THIS INFORMATION TO BE CORRECT AND CURRENT, HOWEVER IT IS NOT INTENDED FOR ANY LEGAL USE, WHETHER IT BE IN SALES, TRANSFERS, TRADES, LEASES OF ANY TYPE, ETC., AND DO NOT ACCEPT RESPONSIBILITY FOR ERRORS OF ANY NATURE OR OMISSIONS CONTAINED HEREIN.

S.F.T. new survey required for next transfer

MV-08