


MV-02

H-27

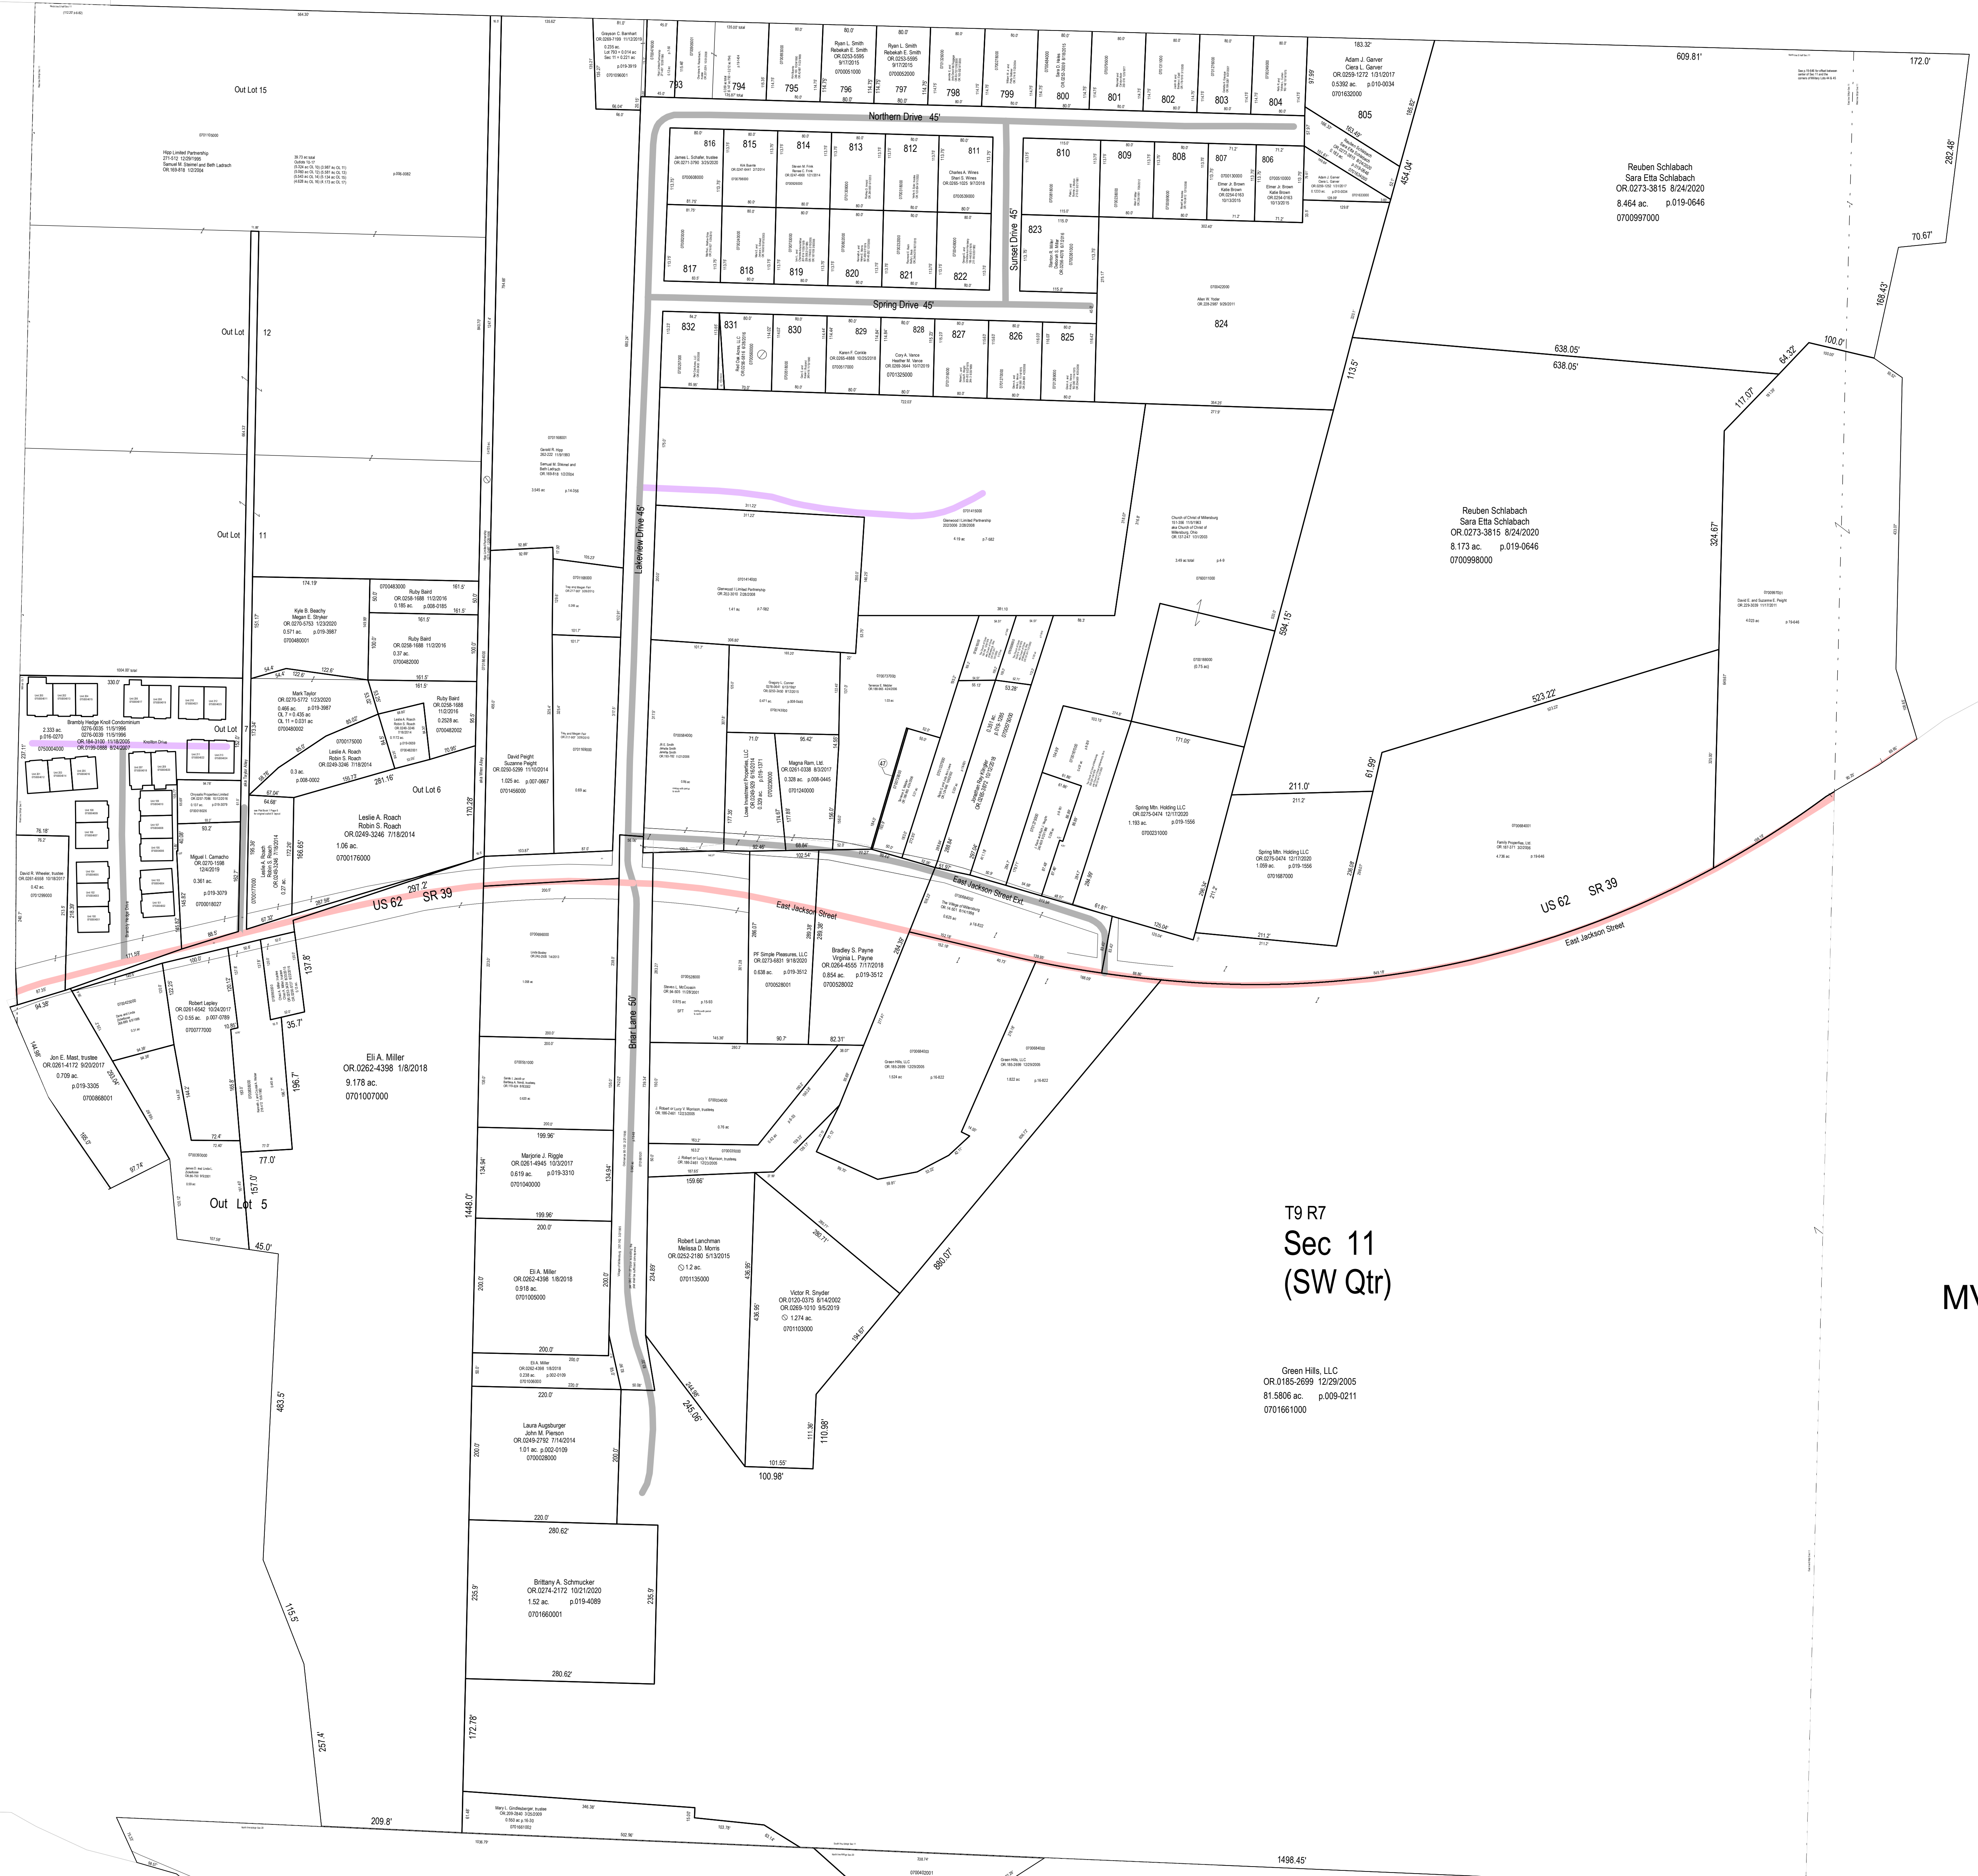

MV-04

MV-10

T9 R7
Sec 11
(SW Qtr)


Green Hills, LLC
OR 0165-0299 12/29/2005
81.5806 ac. p.009-0211
0701661000

T9 R7
Sec 20

MV-07

Village of Millersburg
Sec. 11 & 20
T-9, R-7
Hardy Twp.
Holmes County, Ohio

MV-05

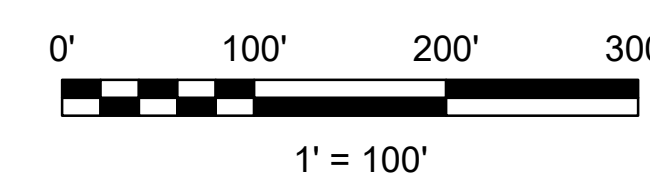

LET IT BE KNOWN, THIS MAP HAS BEEN PREPARED AS A REFERENCE GUIDE TO PROPERTY OWNERSHIP. WE BELIEVE THIS INFORMATION TO BE CORRECT AND CURRENT, HOWEVER IT IS NOT INTENDED FOR ANY LEGAL USE, WHETHER IT BE SALES, TRANSFERS, TRADES, LEASES OF ANY TYPE, ETC. AND DO NOT ACCEPT RESPONSIBILITY FOR ERRORS OF ANY NATURE OR OMISSIONS CONTAINED HEREIN.

S.F.T.
new survey prepared for next transfer

Last Revision: 1/4/2021