

△ Berry Patch Estates Allotment No.2
Plot 13-147 Platted 1/23/1992

1400290002 Edward S. Wimbush and Karen Bennett-Wimbush
OR 184-2120 11/8/2005
1.717 ac

◇ Berry Patch Estates Allotment No.3
Plot 13-166 Platted 8/13/1992

◇ FELTON QUIMBY S. III AND DAWN
268-900 6/5/1995
269-245 6/30/1995
1.465 ac

1400290004 Robert M. Ling
OR 17-316 9/29/1998
OR 179-1393 4/8/2005
1.508 ac

◇ BLACK BRYAN A.
263-581 4/6/1994
1.782 ac

◇ STUTZMAN MATTHEW S. AND MARCIA L.
256-893 8/26/1992
0.479 ac

◇ STEIN BRENT L. AND DARLENE
265-467 8/8/1994
0.151 ac

☆ Berry Patch Estates Allotment No.4
Plot 13-189 Platted 5/24/1993

1400290008 MILLER RONALD L.
OR 0052-740 5/26/2000
OR 0176-2039 11/22/2004
4.202 ac

○ Berry Patch Estates Allotment No.7
Plot 2-297 Platted 6/6/1999

⑧ KLEIN THOMAS
OR 0033-105 6/11/1999
2.754 ac

⑨ KLEIN THOMAS
OR 0033-105 6/11/1999
3.0 ac

▷ Cherokee West Subdivision
Plot 18-537 Platted 2/28/2003
OR 140-341 Restrictive Covenants

1400290011 KNAPP JOHN F. JR. AND BARBARA L.
OR 0173-1368 6/28/2004
1.71 ac

1400290012 YODER KELLY L.
OR 0168-108 11/7/2003
1.0 ac

1400290013 MONTER MICHAEL D. AND GRETA L.
OR 0172-1830 5/25/2004
1.0 ac

1400290014 CHEROKEE BUILDERS, LTD.
OR 0172-1427 5/20/2004
1.0 ac

▷ LOTTES JAMES C.
260-453 6/25/1993
1.4 ac

▷ LOTTES JAMES C.
260-453 6/25/1993
1.5 ac

1400290017 CHEROKEE BUILDERS, LTD.
OR 0172-1435 5/20/2004
1.024 ac


1400290018 Sarah A. Palm
OR 181-364 6/23/2005
1.0 ac

▷ MULLET JAMES B.
OR 0156-815 7/16/2003
1.366 ac

Lot 13

Lot 4

T.H. 315
Old NE same
60' R/W

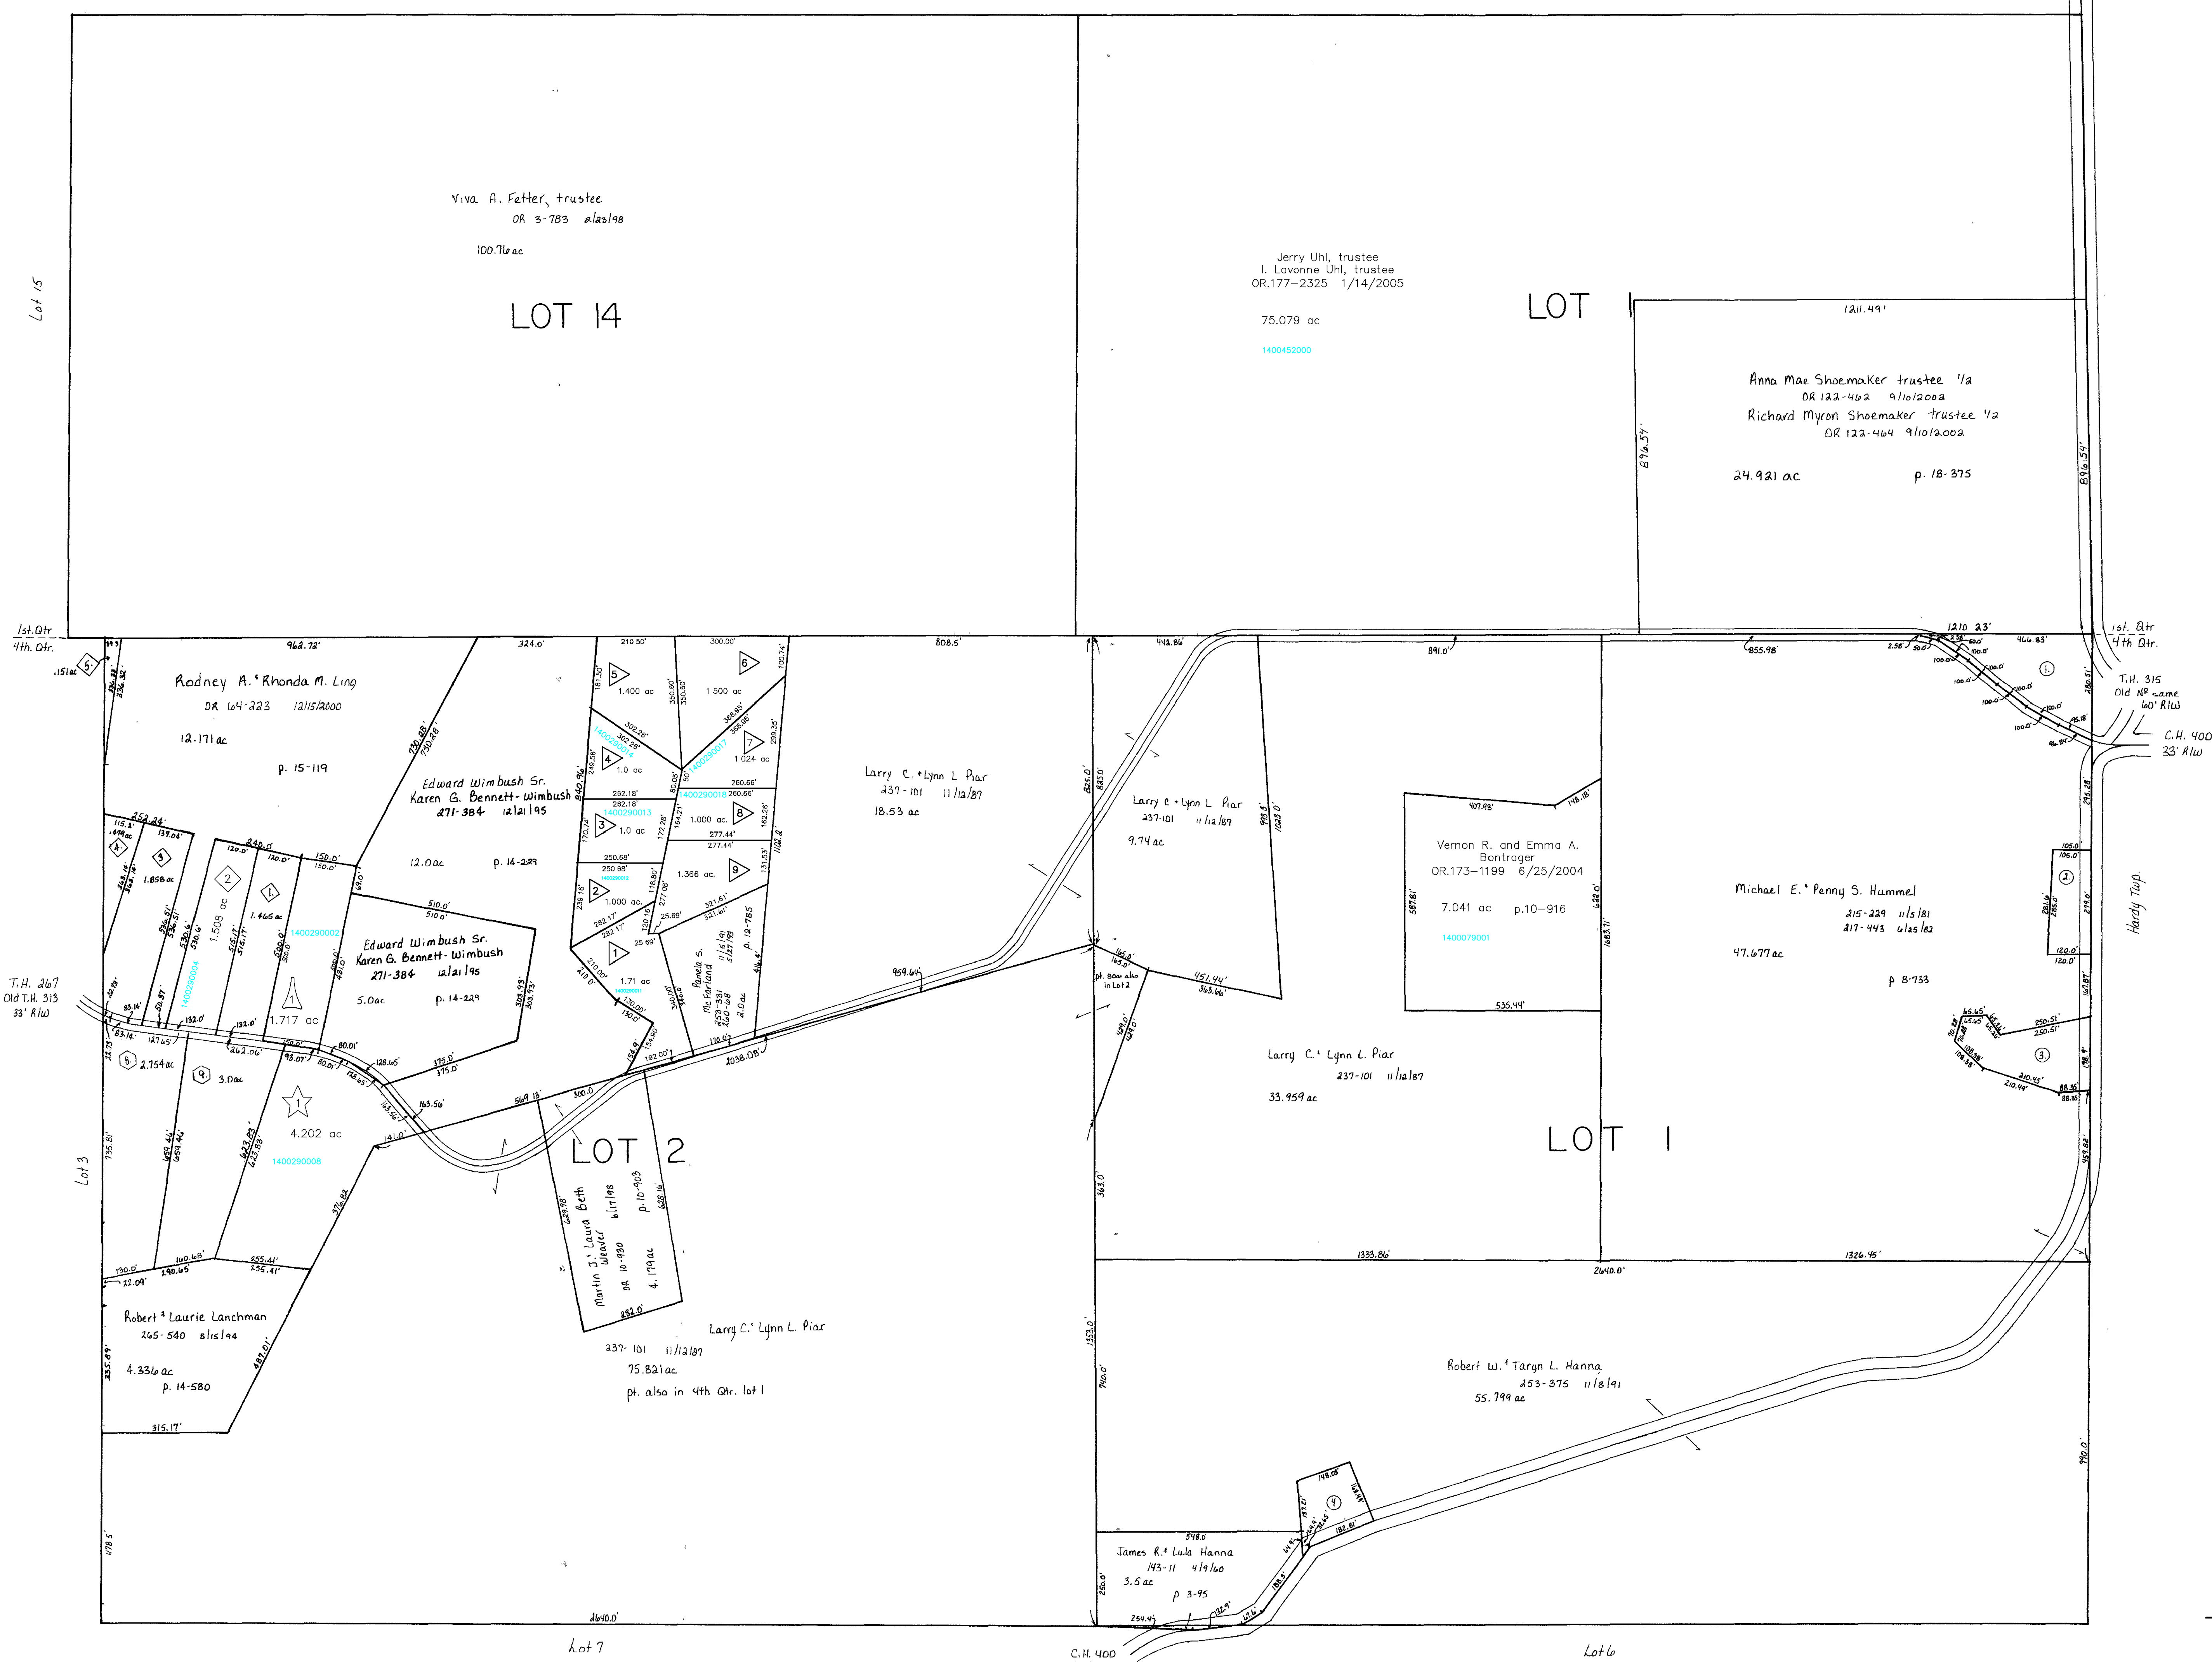

- ① PROPER RONALD AND SHIRLEY
175-294 10/31/1970
1.53 ac p.5-58
- ② HAWKINS RICHARD A. AND DIANA
208-210 12/14/1979
0.72 ac
- ③ HUMMEL MICHAEL E. AND PENNY S.
235-988 7/24/1987
1.225 ac p.6-733
- ④ HANNA THOMAS D.
193-489 3/26/1976
245-499 12/7/1989
0.701 ac p.7-588

Last Revision: 11/8/2005

T-9, R-8,
1st. Qtr. lots 1, 14
4th. Qtr. lots 1, 2
MONROE TWP.
SCALE: 1" = 200'

LET IT BE KNOWN, THIS MAP HAS BEEN PREPARED AS A REFERENCE GUIDE TO PROPERTY OWNERSHIP. WE BELIEVE THIS INFORMATION TO BE CORRECT AND CURRENT, HOWEVER, IT IS NOT INTENDED FOR ANY LEGAL USE, WHETHER IT BE IN SALES, TRANSFERS, TRADES, LEASES OF ANY TYPE, ETC., AND DO NOT ACCEPT RESPONSIBILITY FOR ERRORS OF ANY NATURE OR OMISSIONS CONTAINED HEREIN.

M-21