


1400200000 ① Mark A. and Stephanie A. West
OR.182-1508 8/12/2005
1.84 ac

T9, R8, 3rd Qtr, Lot 36 M-02

T9, R8, 3rd Qtr, Lot 29 M-02

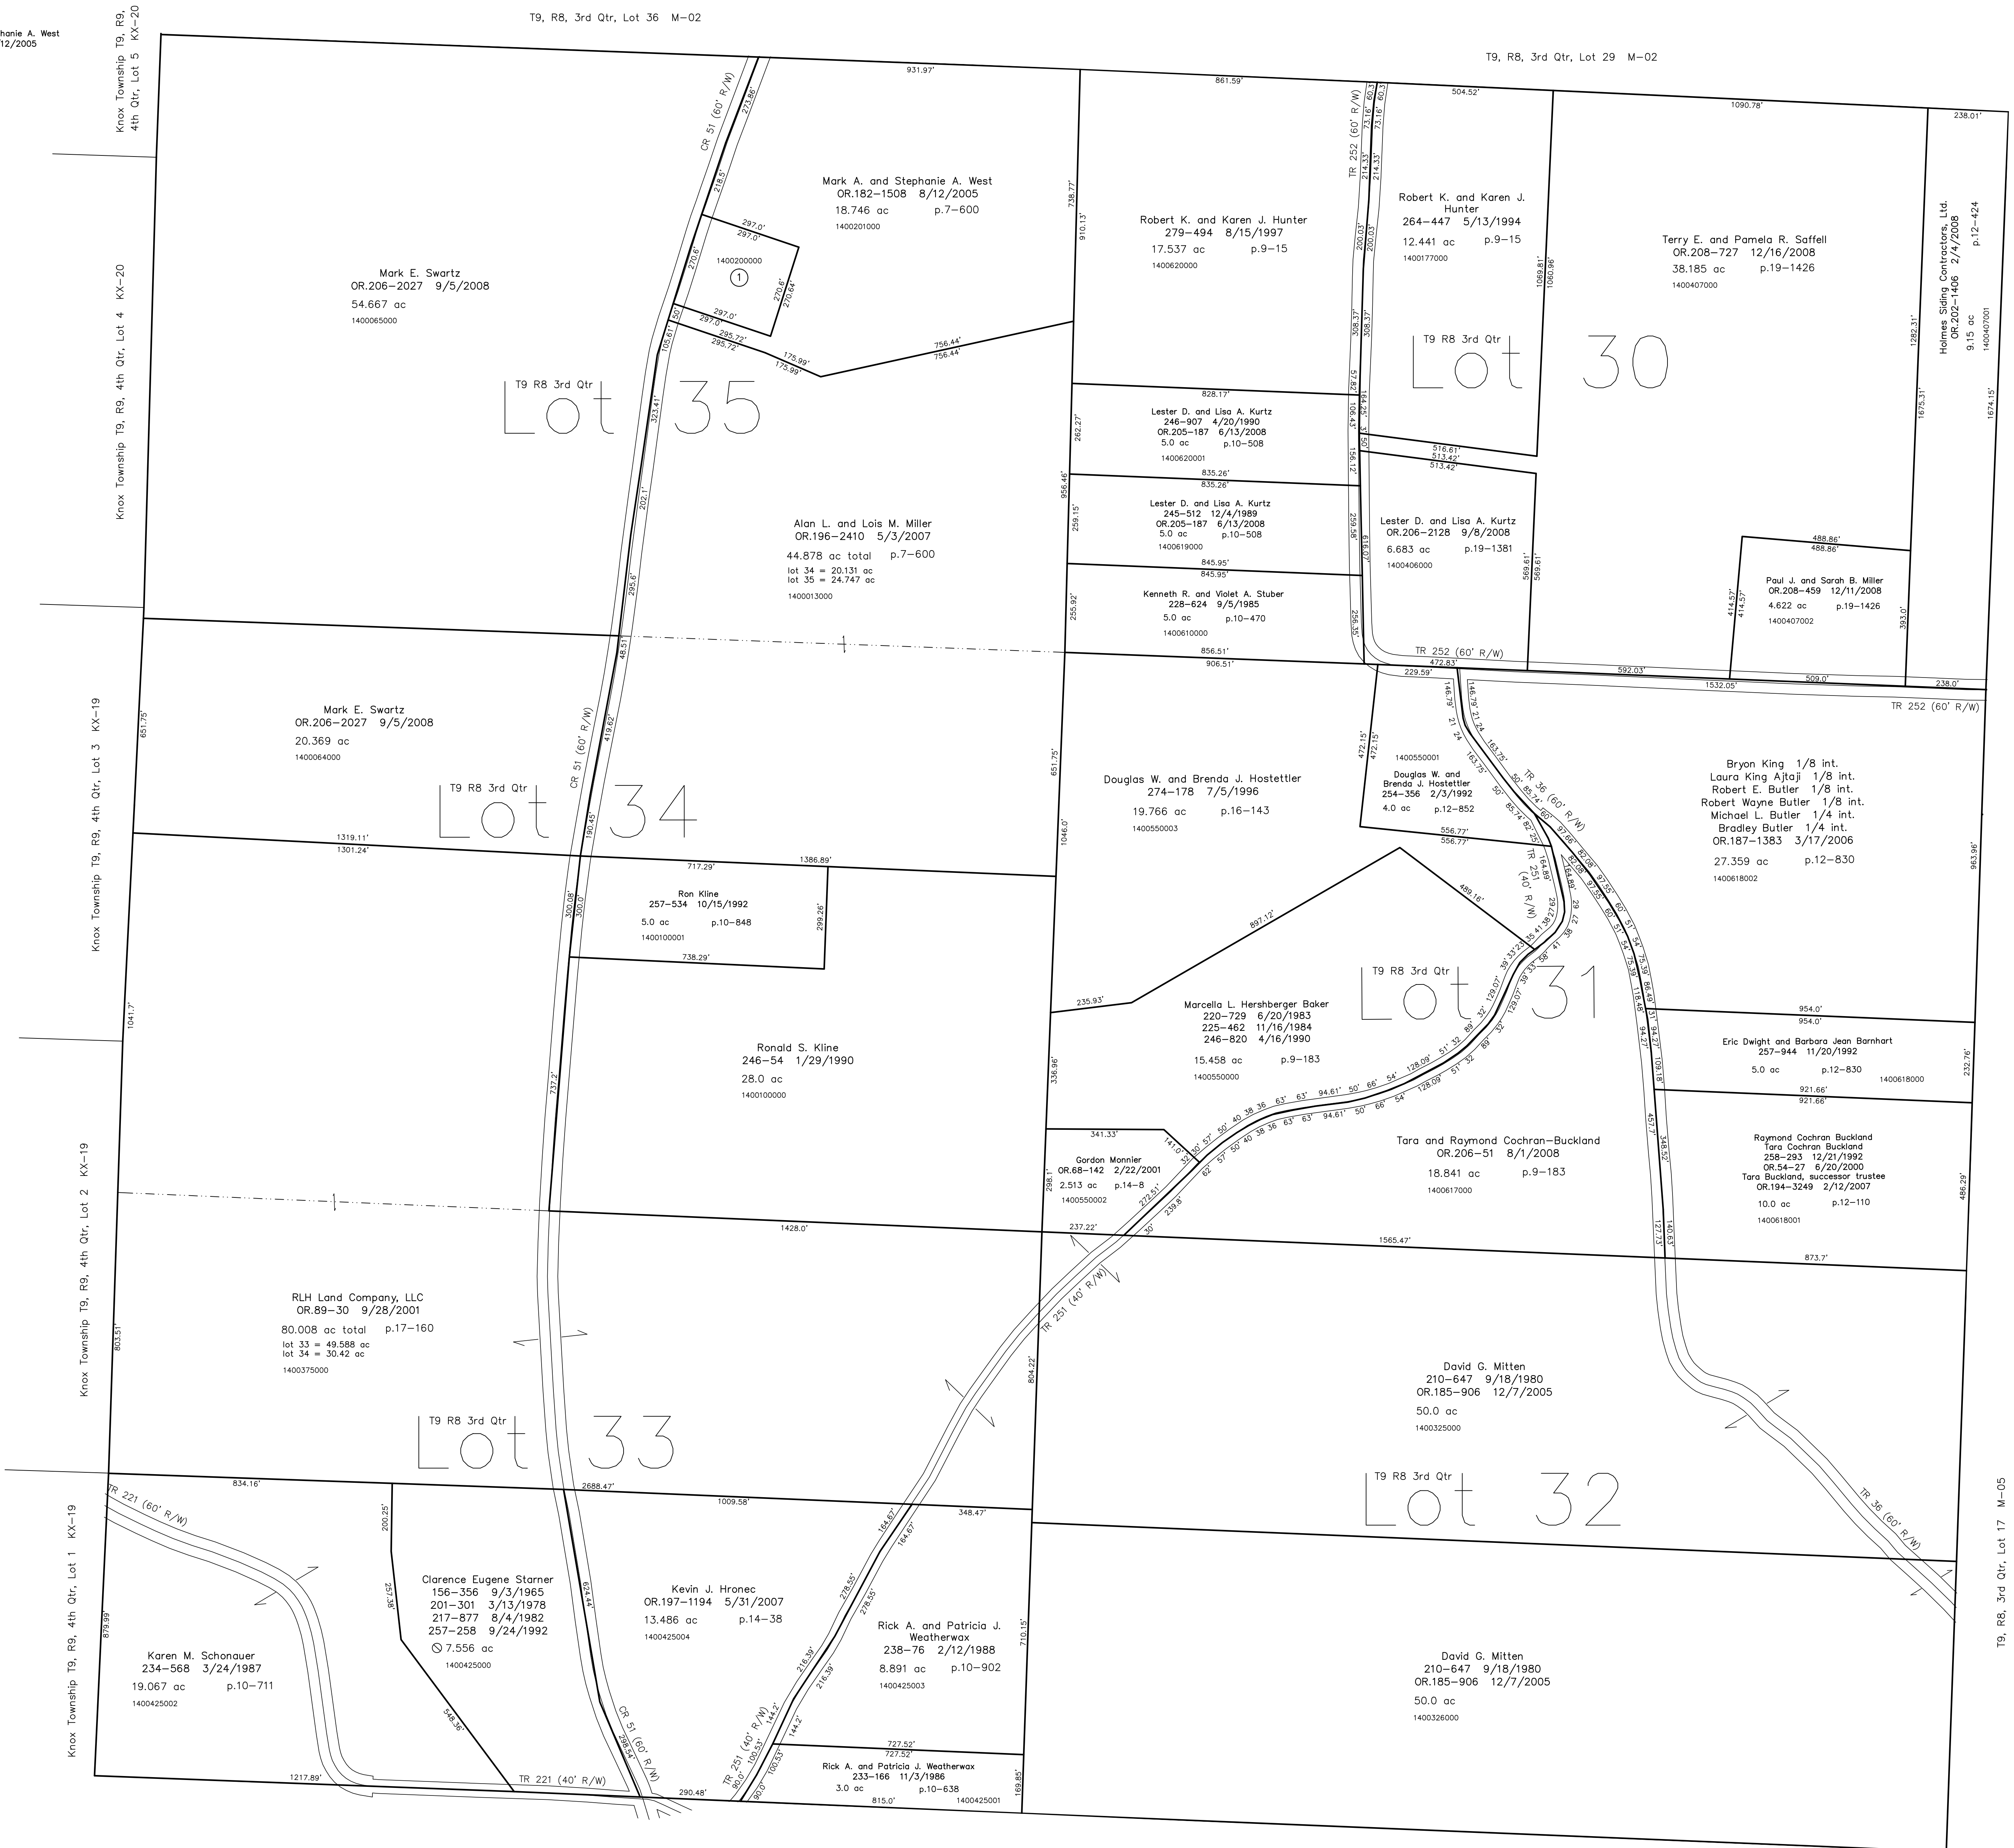

T9, R8, 3rd Qtr, Lot 319 M-05


T9, R8, 3rd Qtr, Lot 18 M-05

T9, R8, 3rd Qtr, Lot 17 M-05

Richland Township T8, R8, Sec.5 R-30

Last Revision: 12/16/2008

T-9, R-8, 3rd. Qtr.
Lots 30,31,32,33,34,35
Monroe Twp.
Holmes County, Ohio

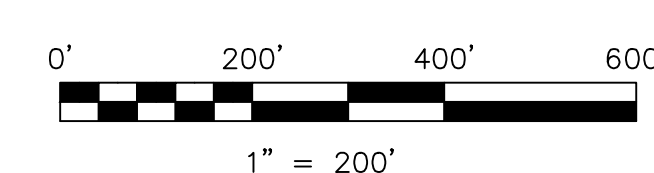

LET IT BE KNOWN, THIS MAP HAS BEEN PREPARED AS A REFERENCE
GUIDE TO PROPERTY OWNERSHIP. WE BELIEVE THIS INFORMATION TO
BE CORRECT AND CURRENT. HOWEVER IT IS NOT INTENDED FOR ANY
LEGAL USE, WHETHER IT BE IN SALES, TRANSFERS, TRAILS, LEASES
OF ANY TYPE, ETC. AND DO NOT ACCEPT RESPONSIBILITY FOR
ERRORS OF ANY NATURE OR OMISSIONS CONTAINED HEREIN.

new survey required
for next transfer

M-01

