



1400059001 ① Edward and Sandra P. Markel
278-896 7/3/1997
1.201 ac p.16-470

1400304002 ② Roy A. Jr. and Megan R. Miller
OR.198-1465 7/19/2007
0.941 ac p.19-1084

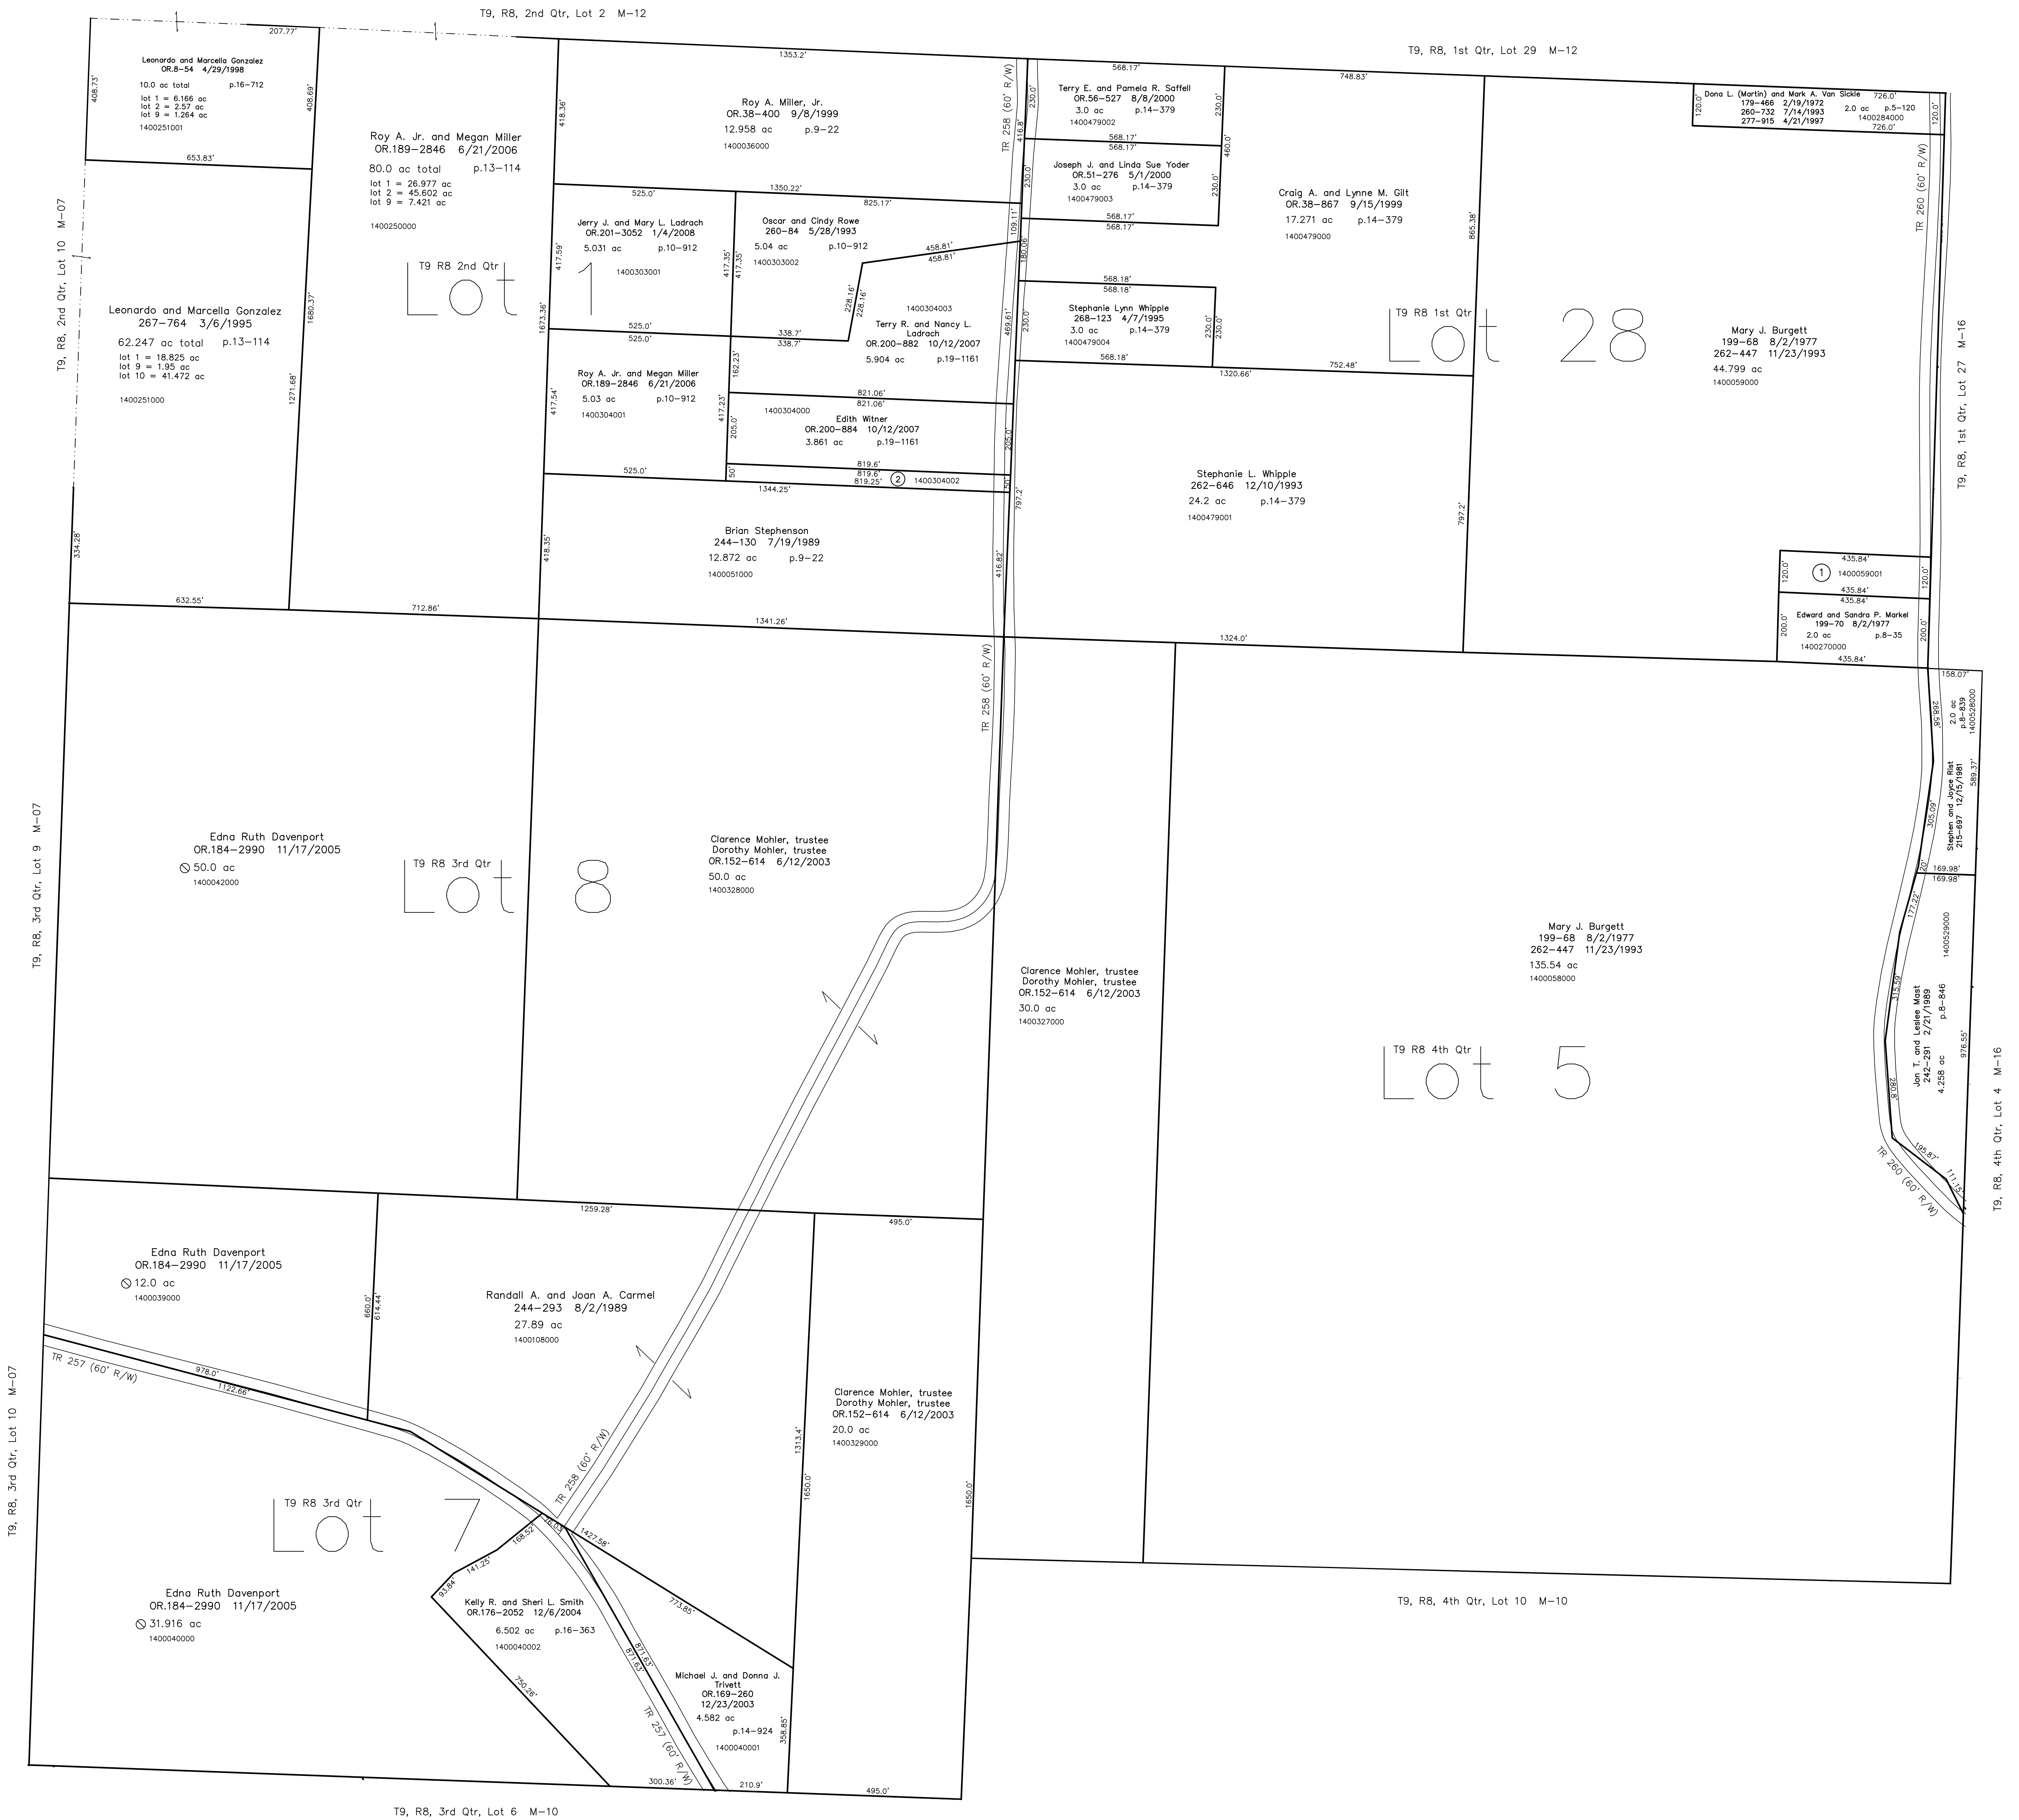

Last Revision: 10/12/2007

**T-9, R-8, 1st. Qtr. Lot 28
2nd. Qtr. Lot 1
3rd. Qtr. Lots 7,8
4th. Qtr. Lot 5
Monroe Twp.
Holmes County, Ohio**

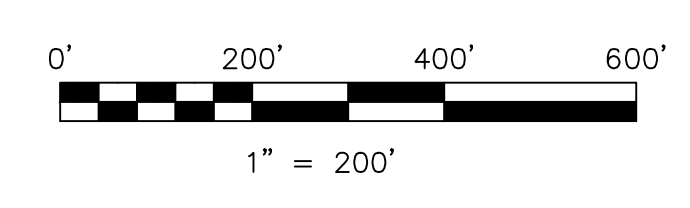

LET IT BE KNOWN, THIS MAP HAS BEEN PREPARED AS A REFERENCE GUIDE TO PROPERTY OWNERSHIP. WE BELIEVE THIS INFORMATION TO BE CORRECT AND CURRENT. HOWEVER, IT IS NOT INTENDED FOR ANY LEGAL USE, WHETHER IT BE IN SALES, TRANSFERS, TRUSTS, LEASES OF ANY TYPE, ETC., AND DO NOT ACCEPT RESPONSIBILITY FOR ERRORS OF ANY NATURE OR OMISSIONS CONTAINED HEREIN.

new survey required
for next transfer

M-11

