



T17, R14, Sec 22 M-26

T17, R14, Sec 24 M-18

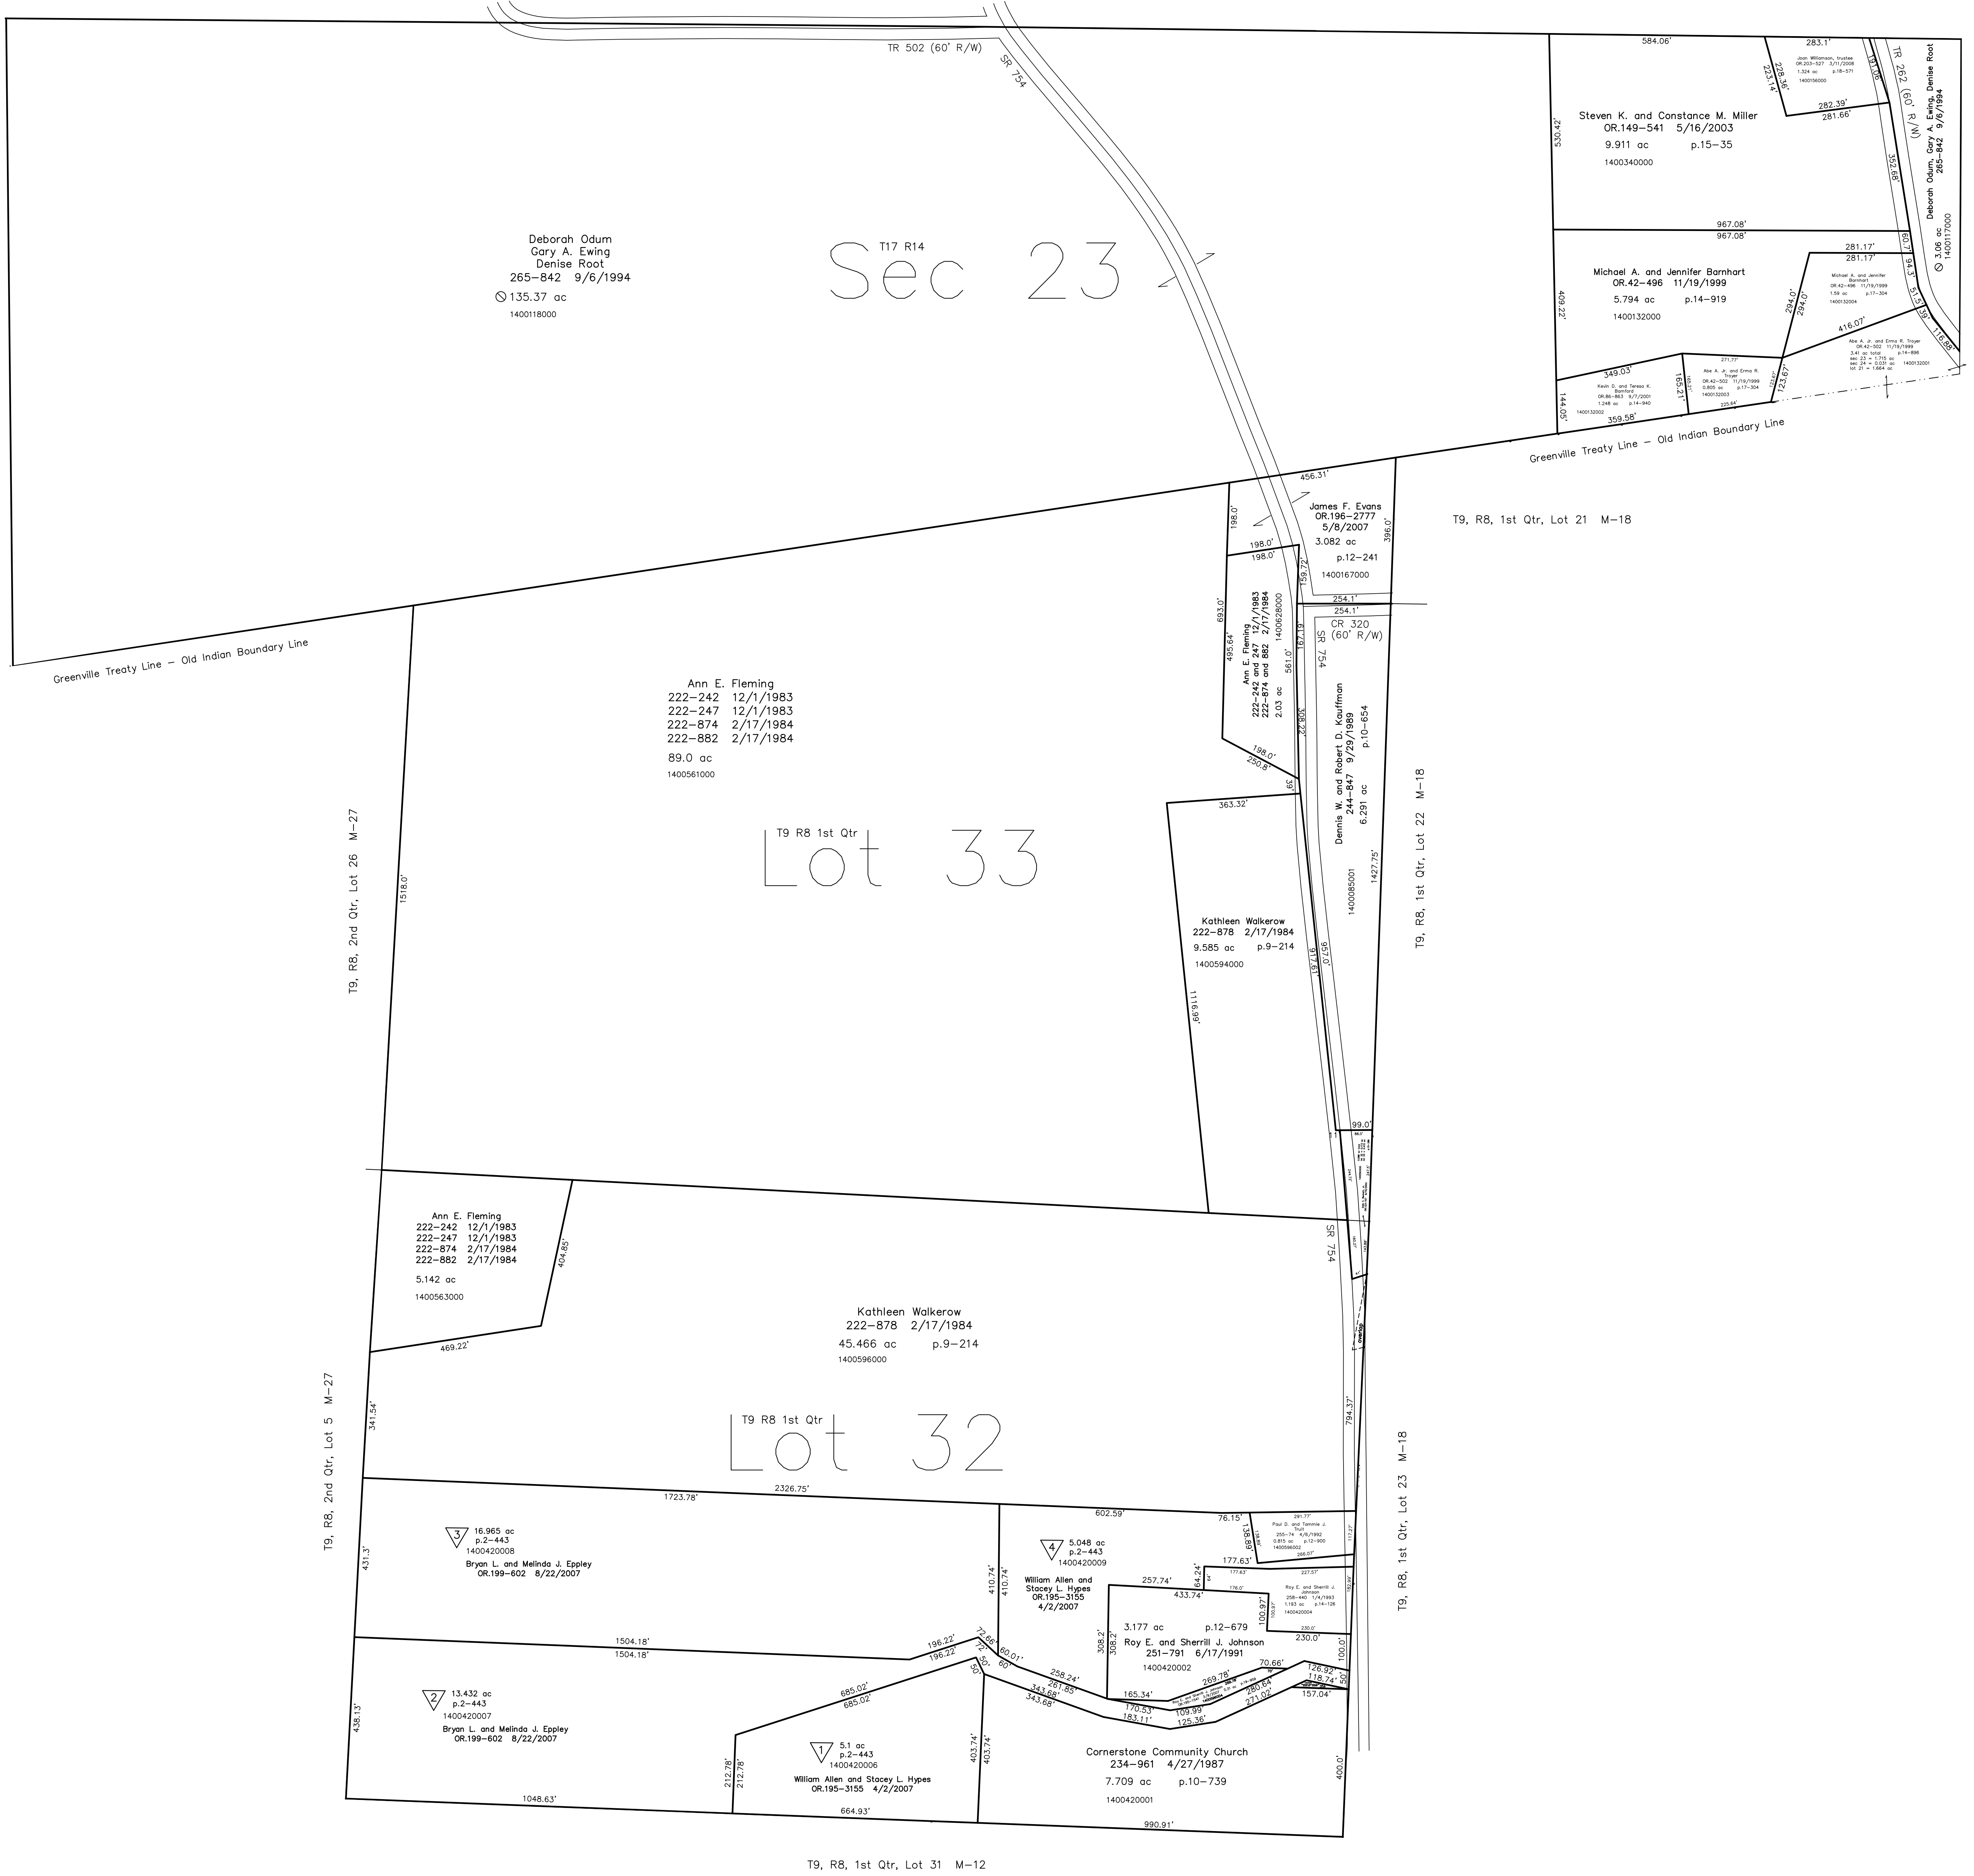

△ Pine Tree Knob Subdivision  
Plot 2-443 Platted 3/28/2007

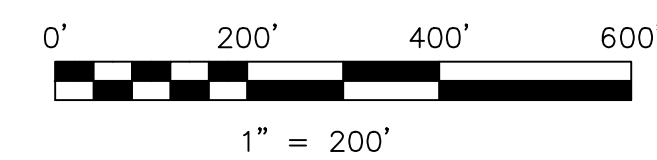

LET IT BE KNOWN, THIS MAP HAS BEEN PREPARED AS A REFERENCE GUIDE TO PROPERTY OWNERSHIP. WE BELIEVE THIS INFORMATION TO BE CORRECT AND CURRENT, HOWEVER IT IS NOT INTENDED FOR ANY LEGAL USE, WHETHER IT BE IN SALES, TRANSFERS, TRAILS, LEASES OF ANY TYPE, ETC. AND DO NOT ACCEPT RESPONSIBILITY FOR ERRORS OF ANY NATURE OR OMISSIONS CONTAINED HEREIN.

new survey required  
for next transfer

Last Revision: 3/11/2008

**T-9, R-8, 1st. Qtr. Lots 32,33**  
**T-17, R-14, Sec. 23**  
**Monroe Twp.**  
**Holmes County, Ohio**

**M-13**