


140058000 Jason W. Cullen
269-439 7/27/1995
0.038 ac p.10-226

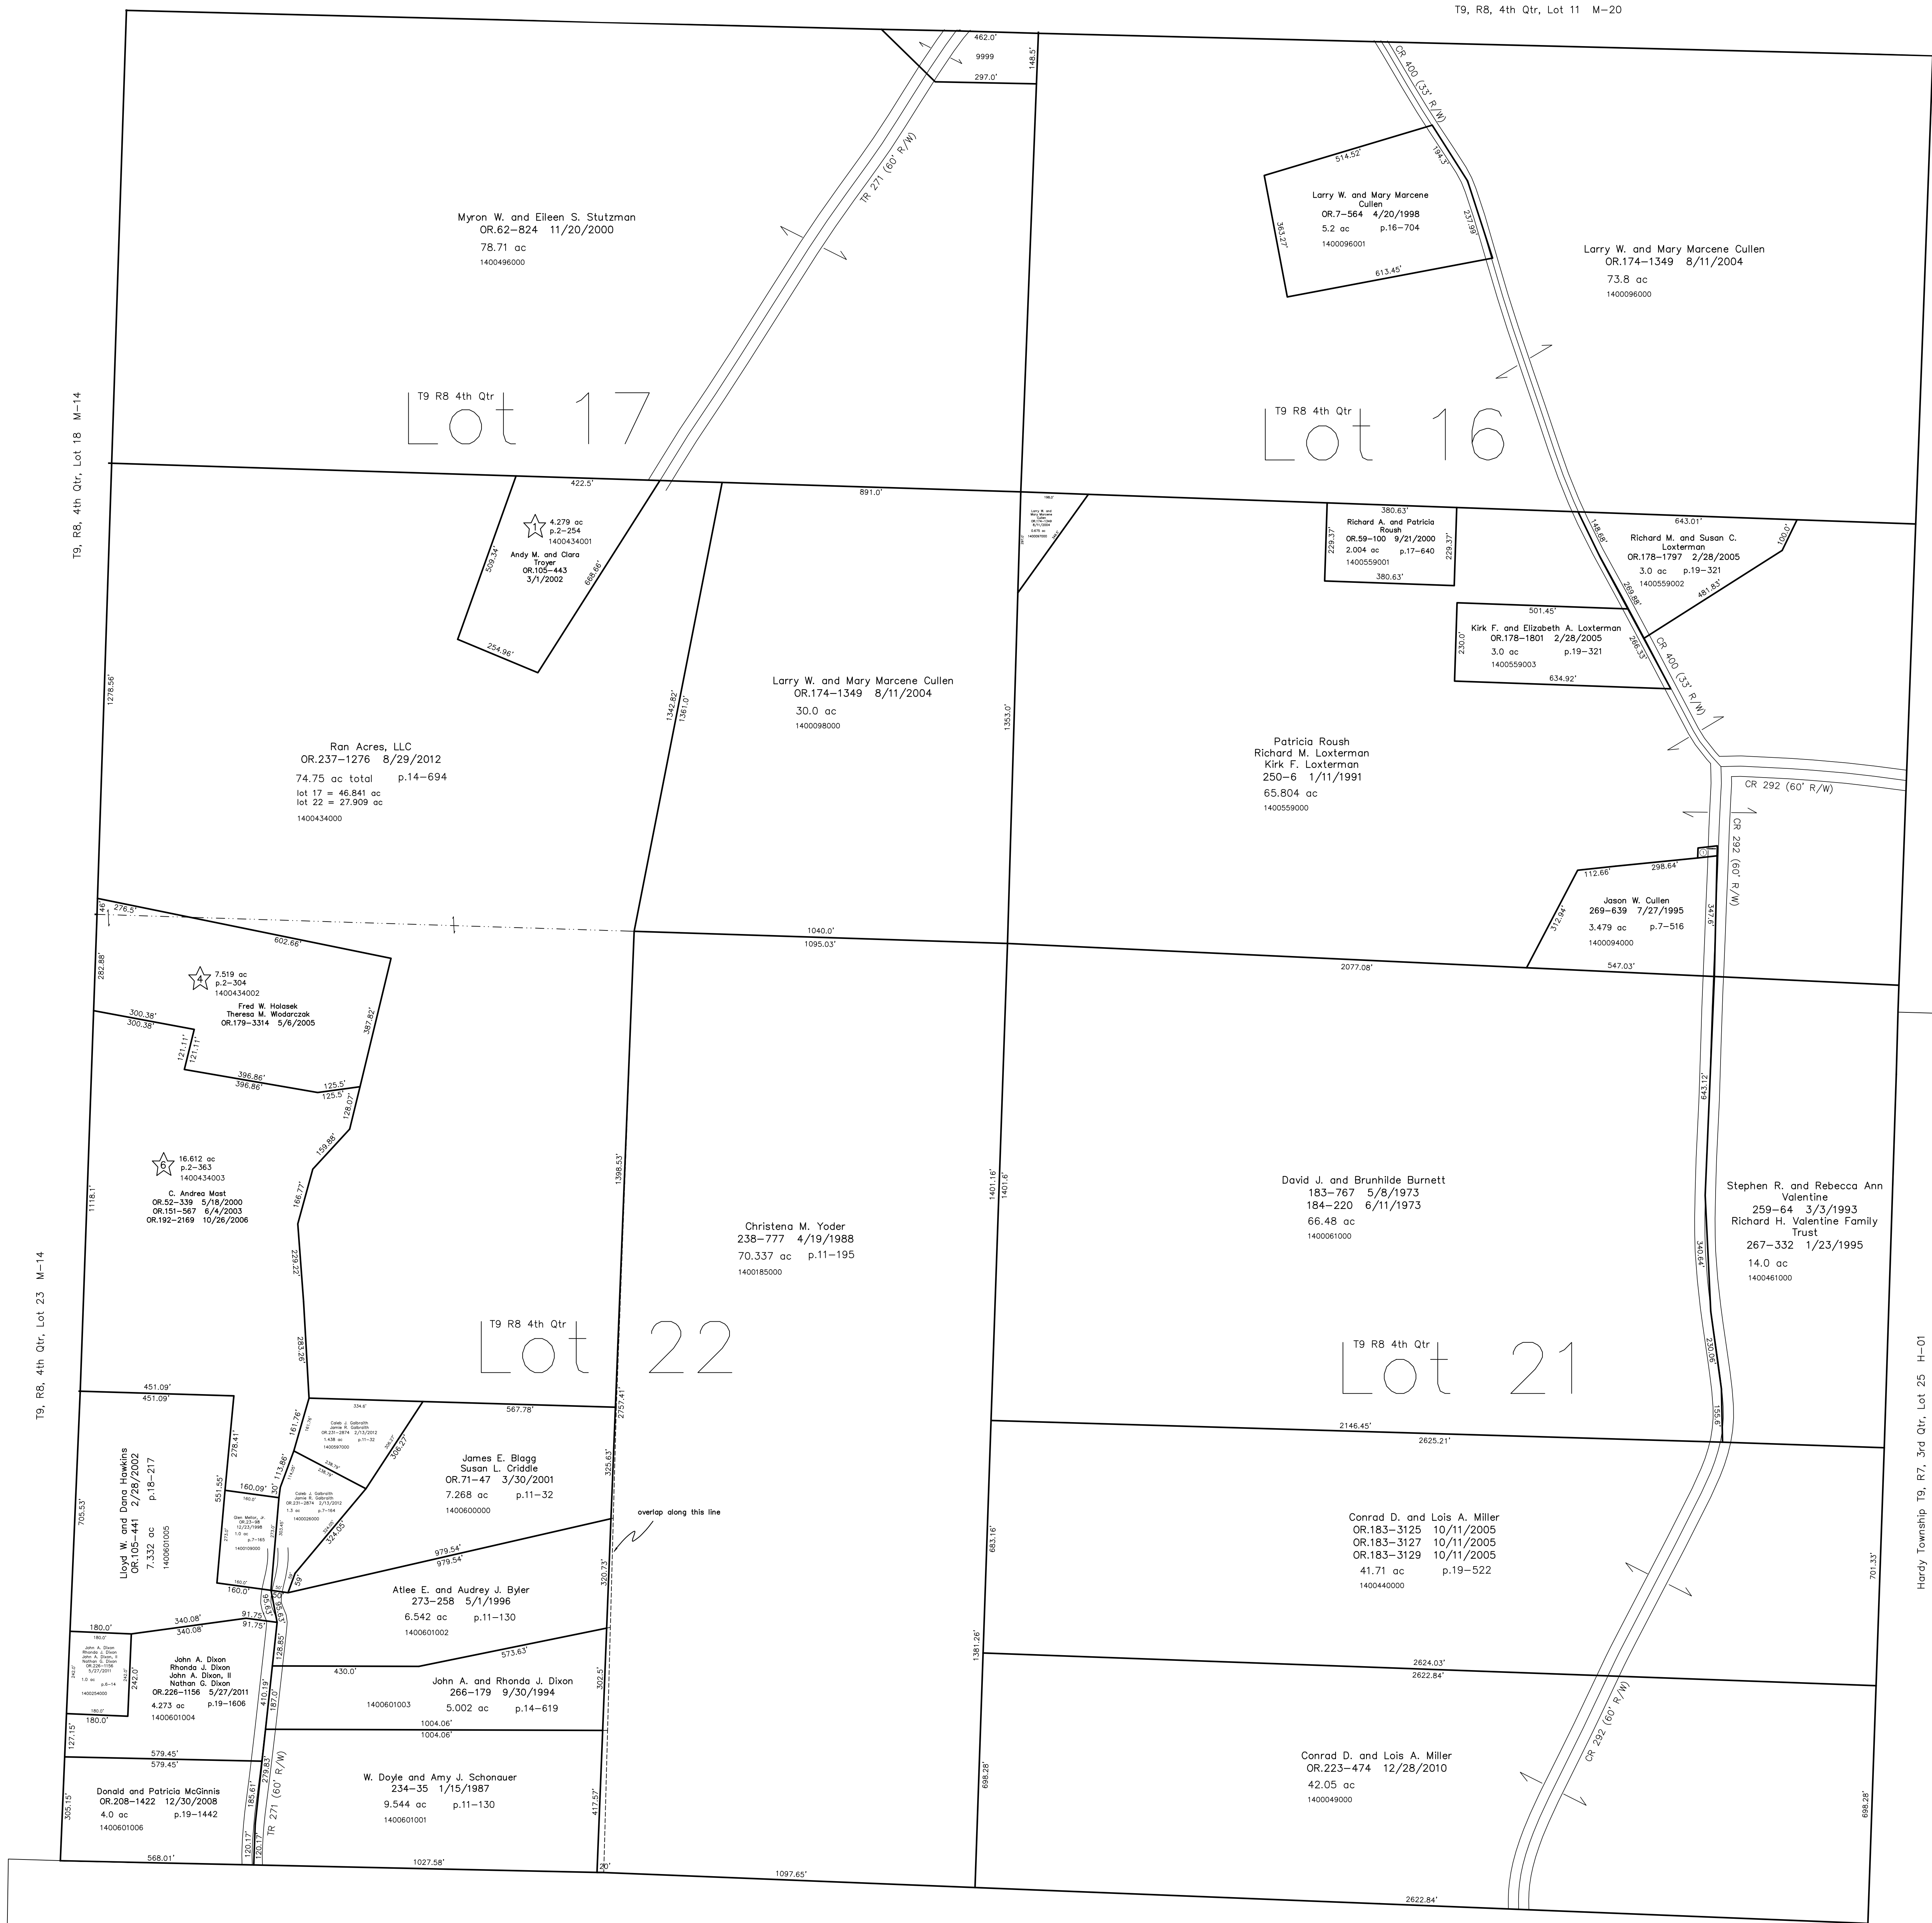


☆ Andy M. & Clara M. Troyer Allotment No.1
Plat 2-254 Platted 11/9/1995

Replat of Lots 2 & 3
Plat 2-304 Platted 2/29/2000

Replat of Lot 5 and Additional Lands
Plat 2-363 Platted 5/28/2003

Killbuck Township T8, R8, Sec.1 K-15

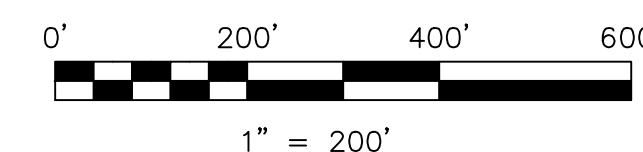

LET IT BE KNOWN, THIS MAP HAS BEEN PREPARED AS A REFERENCE GUIDE TO PROPERTY OWNERSHIP. WE BELIEVE THIS INFORMATION TO BE CORRECT AND CURRENT. HOWEVER IT IS NOT INTENDED FOR ANY LEGAL USE, WHETHER IT BE IN SALES, TRANSFERS, TRUSTS, LEASES OF ANY TYPE, ETC. AND DO NOT ACCEPT RESPONSIBILITY FOR ERRORS OF ANY NATURE OR OMISSIONS CONTAINED HEREIN.

new survey required for next transfer

Last Revision: 8/29/2012

**T-9, R-8, 4th. Qtr.
Lots 16,17,21,22
Monroe Twp.
Holmes County, Ohio**

M-19

Hardy Township T9, R7, 3rd Qtr, Lot 20 H-01

Hardy Township T9, R7, 3rd Qtr, Lot 25 H-01