



1460004001 Monroe Township  
45-113 8/1/1882  
0.015 ac

1400276000 Debra A. Martin  
OR.185-1578 12/14/2005  
0.03 ac p.3-908

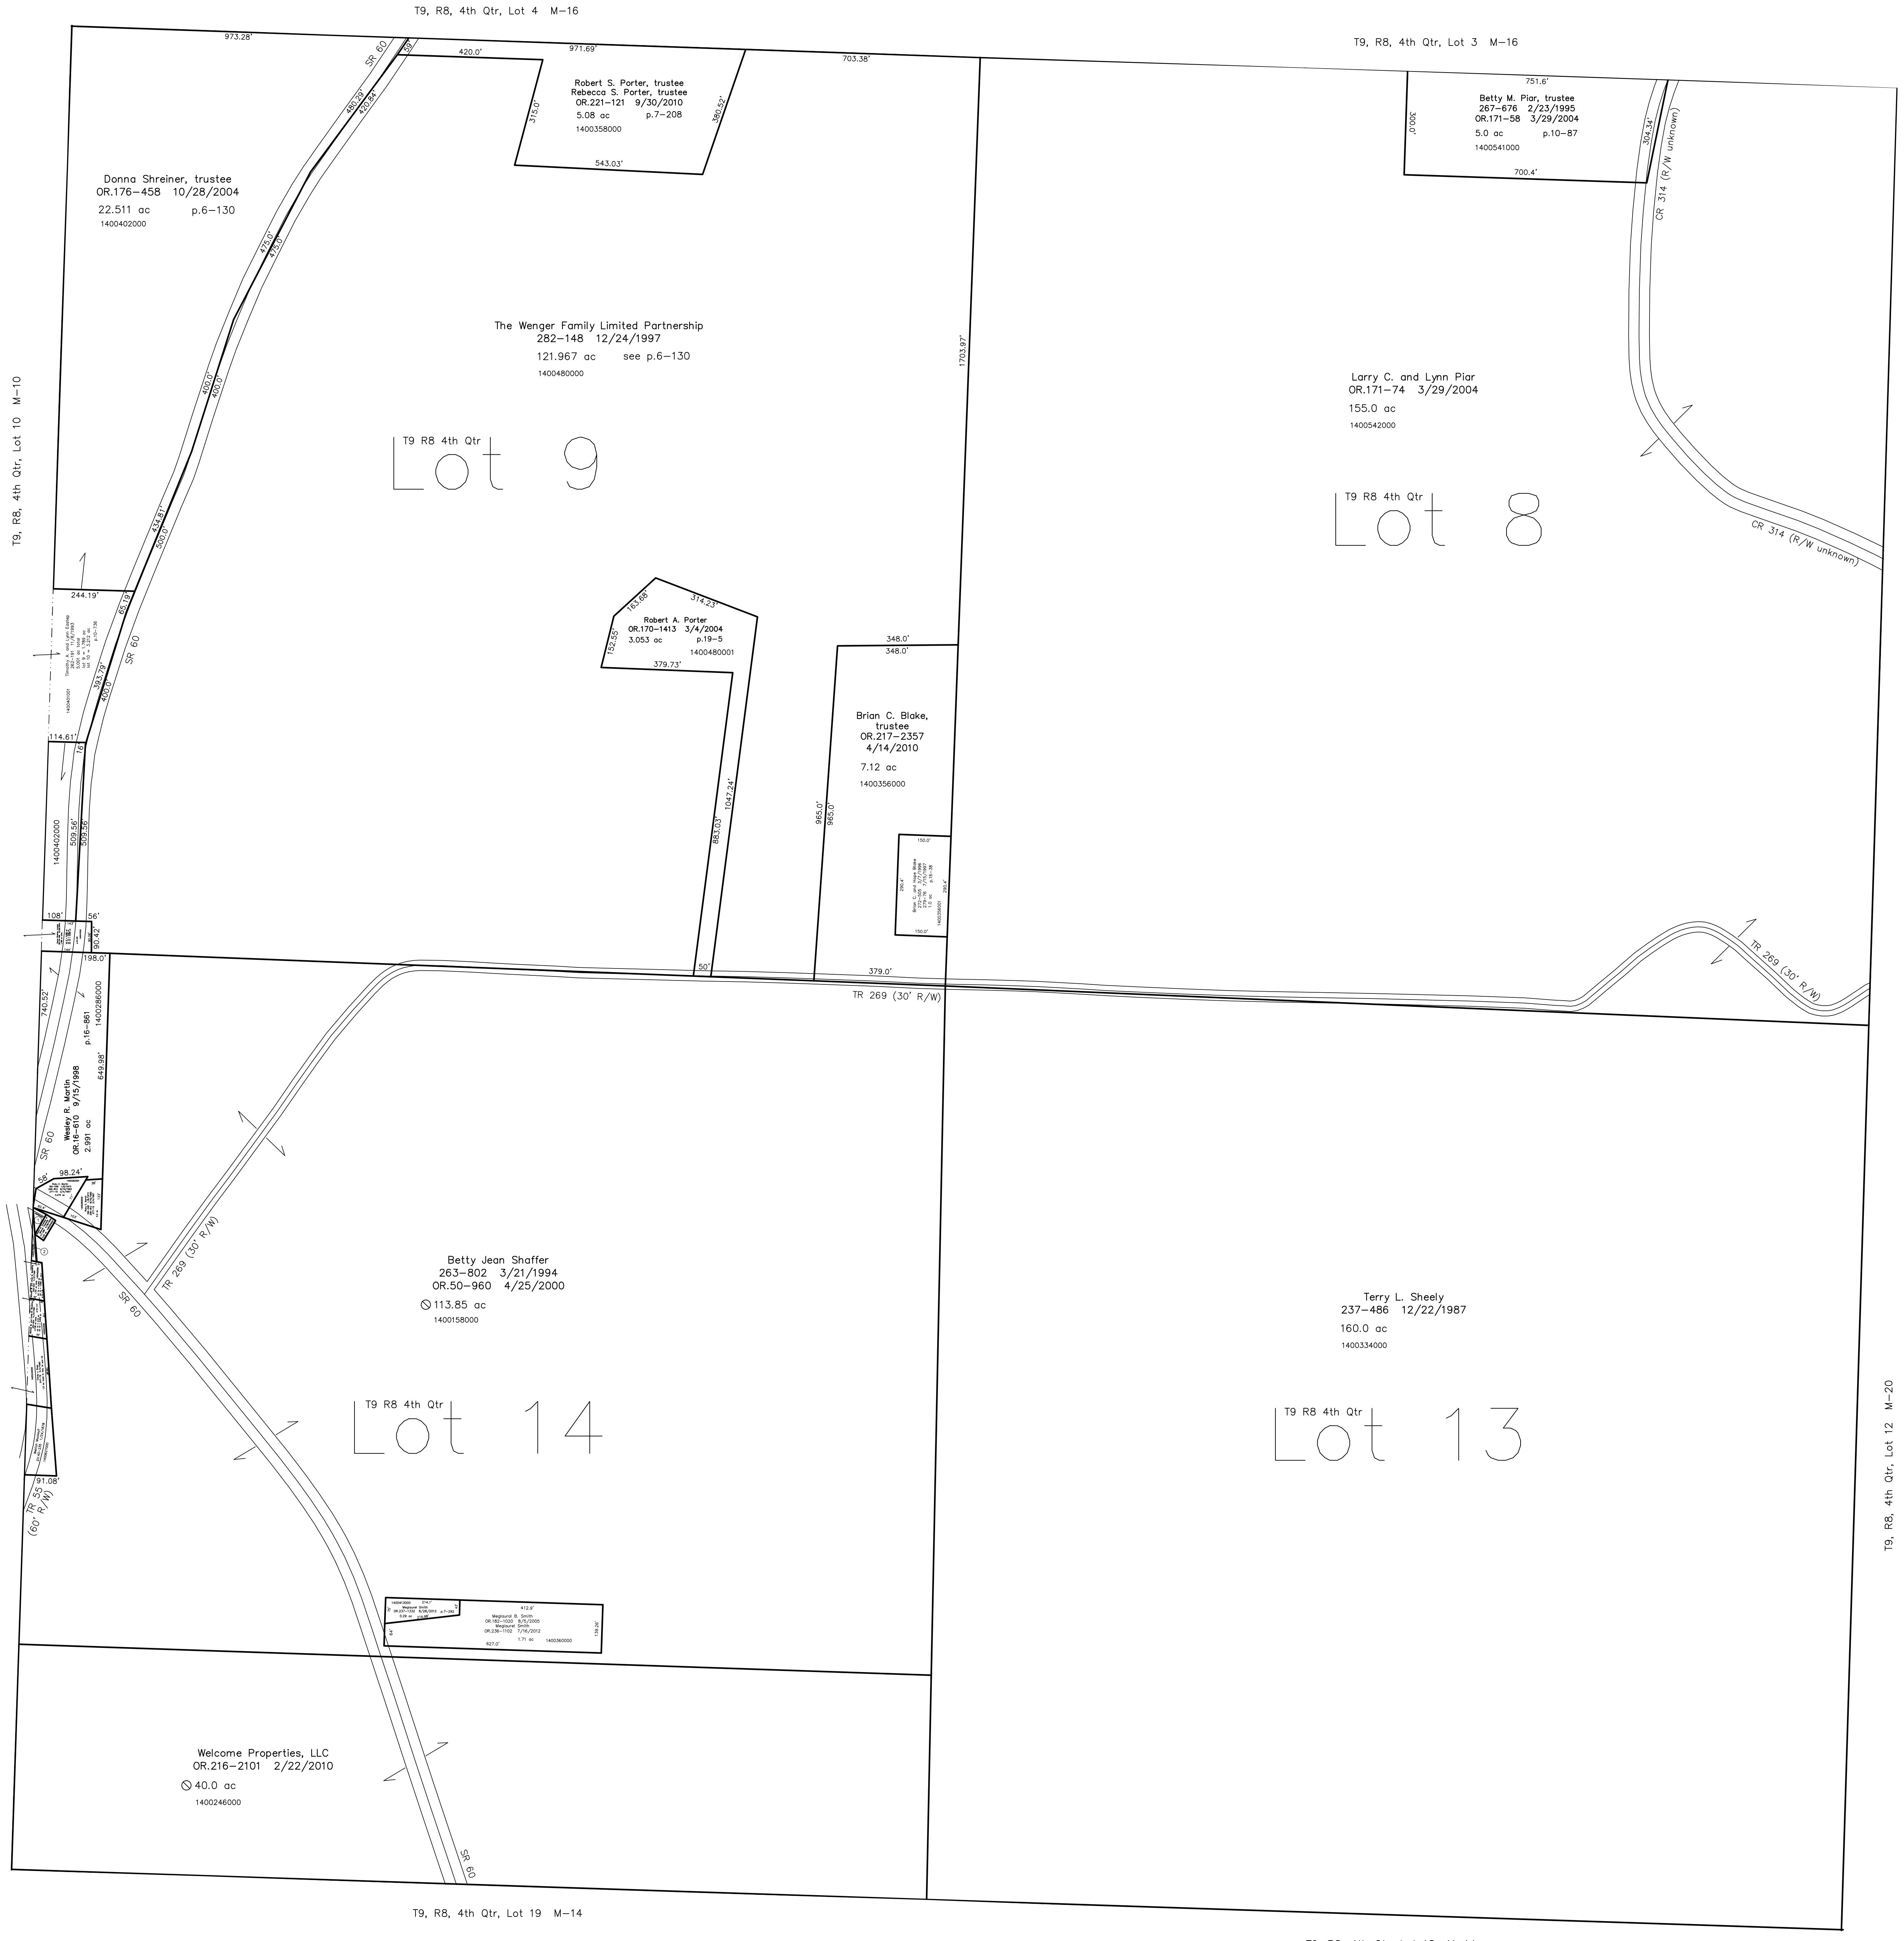

Last Revision: 8/28/2012

**T-9, R-8, 4th. Qtr.  
Lots 8,9,13,14  
Monroe Twp.  
Holmes County, Ohio**

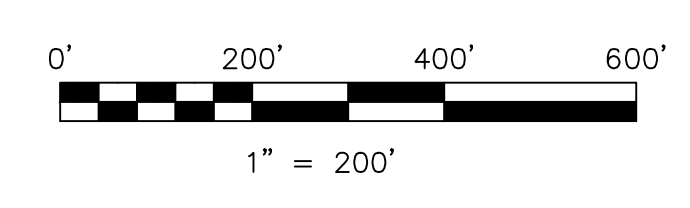

LET IT BE KNOWN, THIS MAP HAS BEEN PREPARED AS A REFERENCE GUIDE TO PROPERTY OWNERSHIP. WE BELIEVE THIS INFORMATION TO BE CORRECT AND CURRENT. HOWEVER IT IS NOT INTENDED FOR ANY LEGAL USE, WHETHER IT BE IN SALES, TRANSFERS, TRAILS, LEASES OF ANY TYPE, ETC. AND DO NOT ACCEPT RESPONSIBILITY FOR ERRORS OF ANY NATURE OR OMISSIONS CONTAINED HEREIN.

new survey required  
for next transfer

**M-15**

