


T.H. 656  
Old T.H. 216  
30' R/W

T.H. 654  
Old T.H. 215  
60' R/W

Sec. 3A

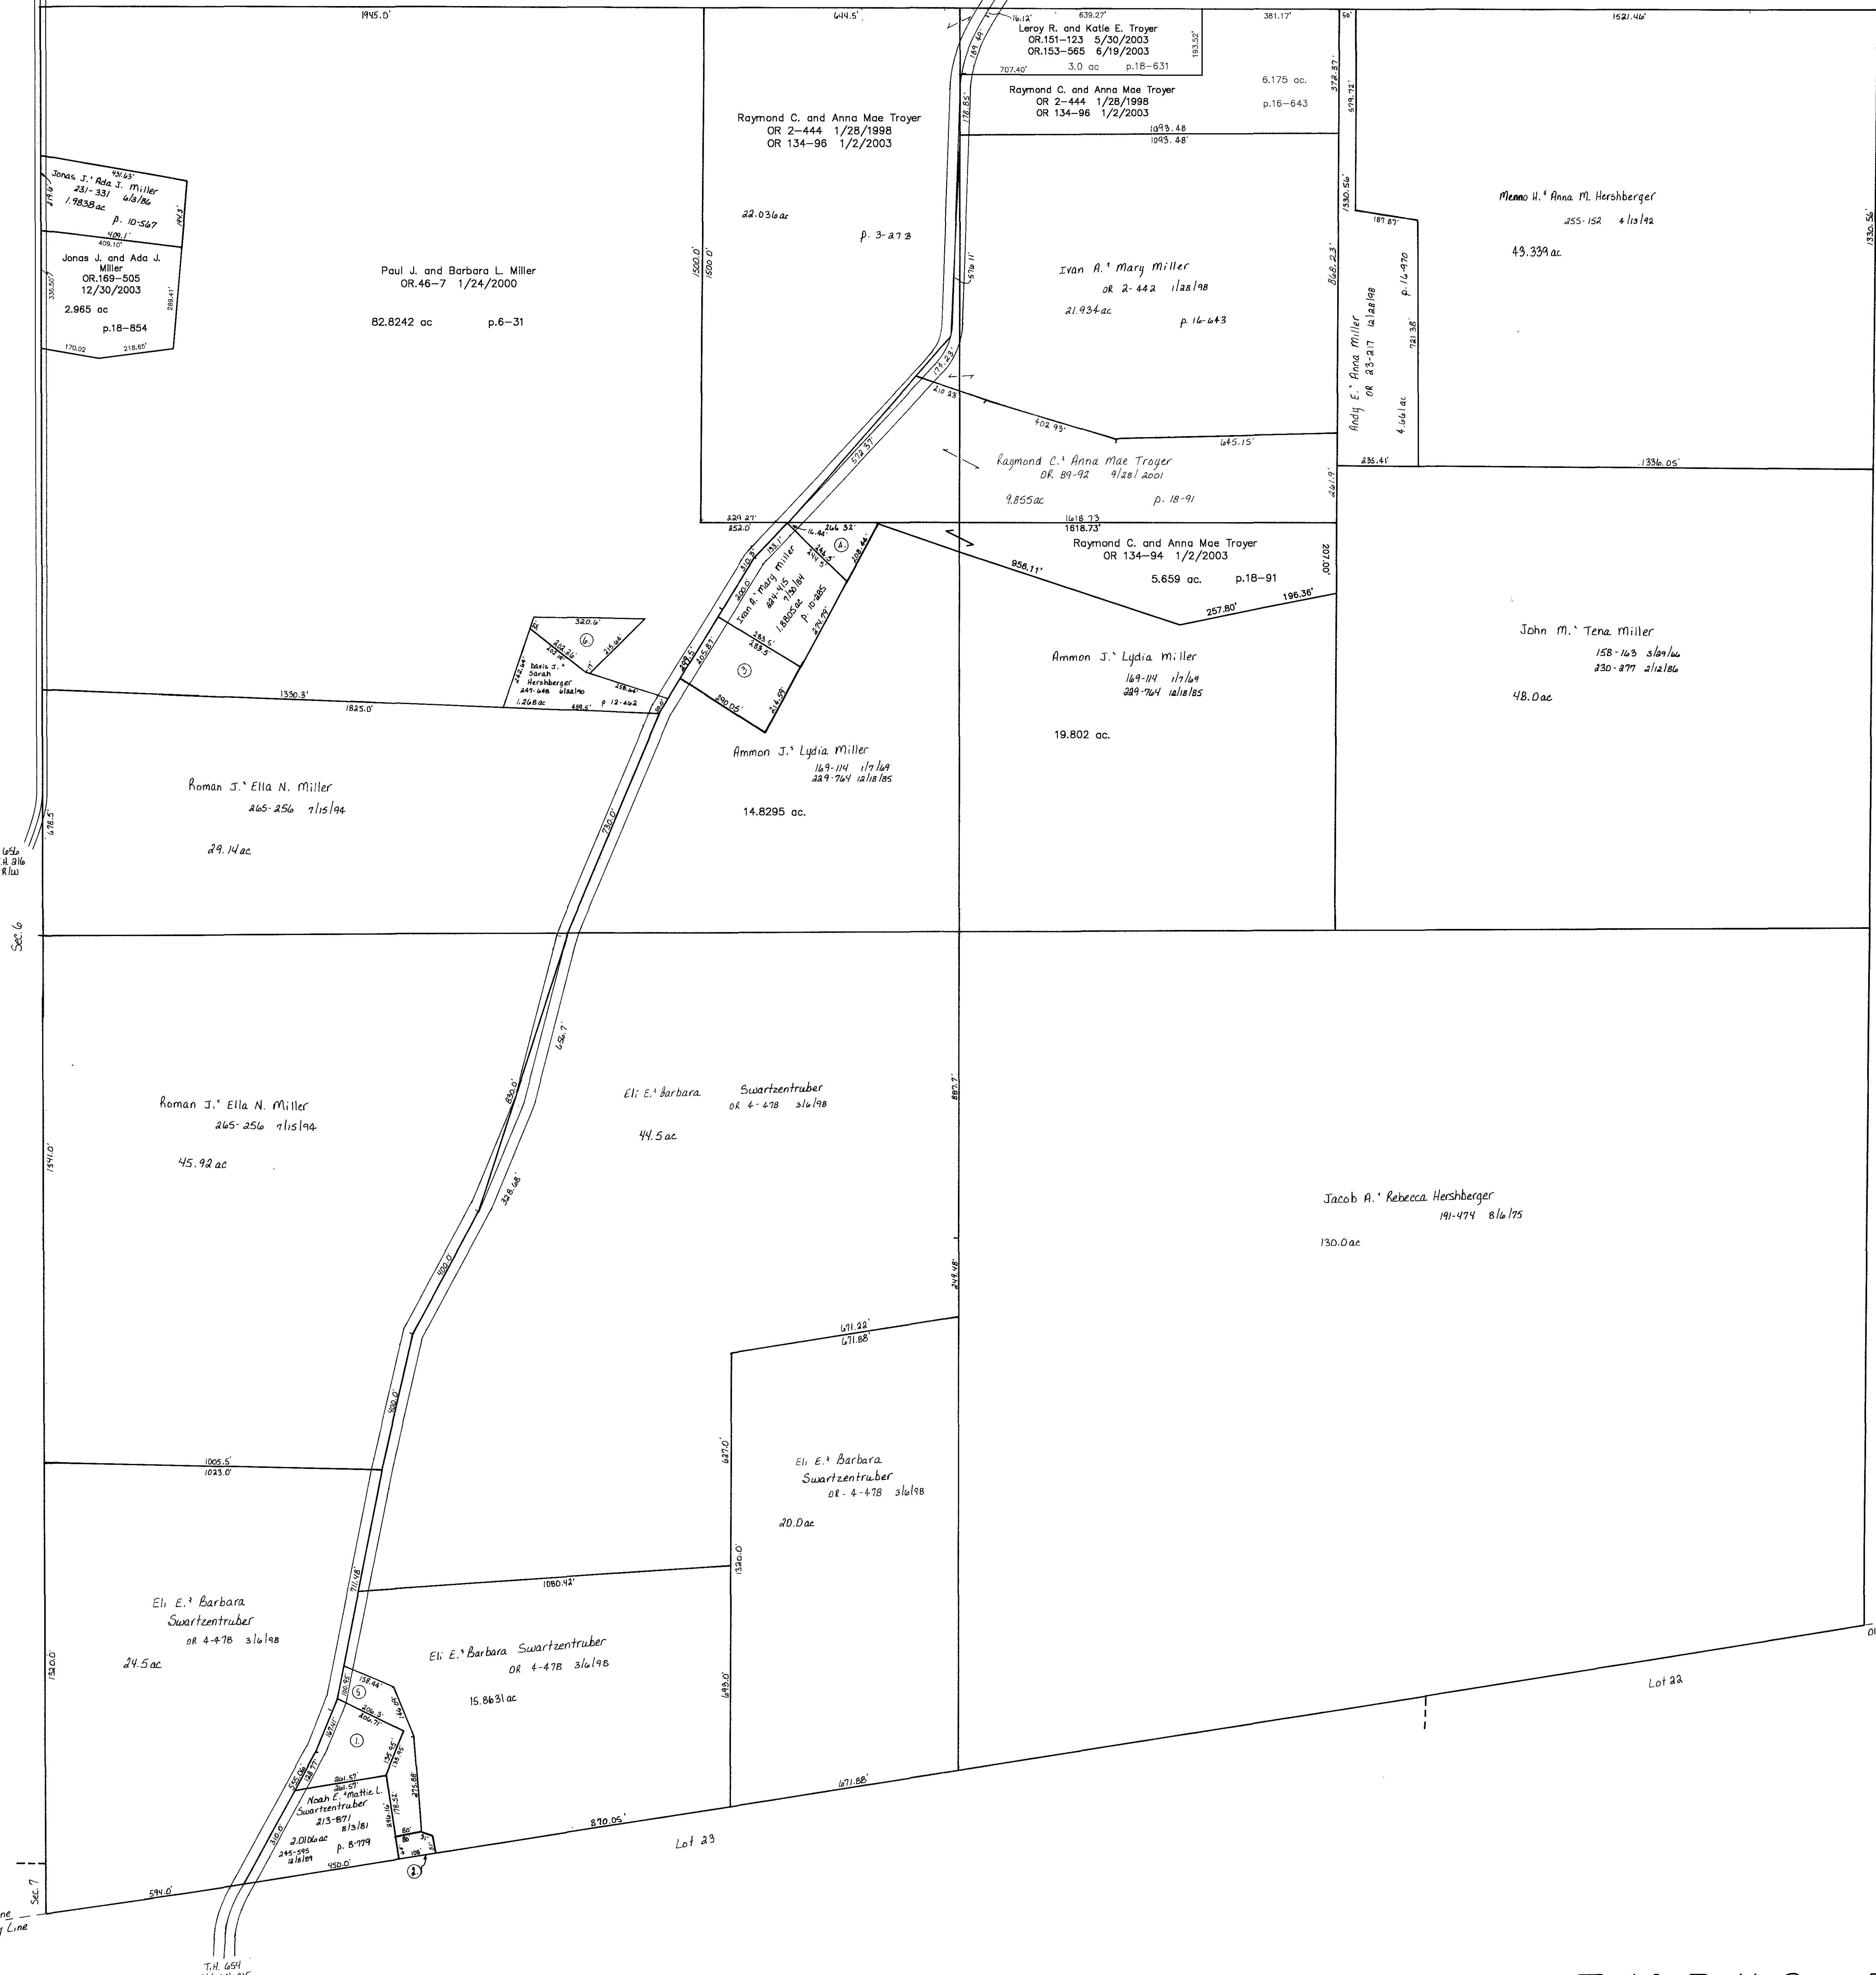

T.H. 656  
Old T.H. 216  
30' R/W


Sec. 6

Sec. 5

Greenville Treaty Line  
Old Indian Boundary Line

T.H. 654  
Old T.H. 215  
60' R/W

Sec. 7

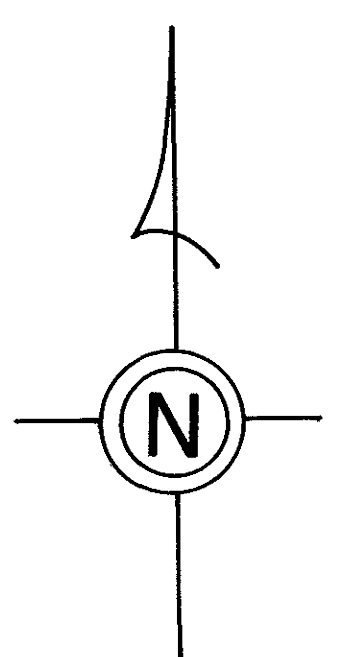

T-14, R-11, Sec. 5  
PAINT TWP.  
SCALE: 1" = 200'

LET IT BE KNOWN, THIS MAP HAS BEEN PREPARED AS A REFERENCE GUIDE TO PROPERTY OWNERS AND CURRENT, HOWEVER, IT IS NOT INTENDED FOR ANY LEGAL USE, WHETHER IT BE IN TRANSFERS, TRADES, LEASES OF ANY TYPE, AND DO NOT ACCEPT RESPONSIBILITY FOR EITHER ANY NATURE OR OMISSIONS CONTAINED HEREIN.

P-16