


T.H. 656
Old T.H. 216
30' R/W

T.H. 654
Old T.H. 215
30' R/W

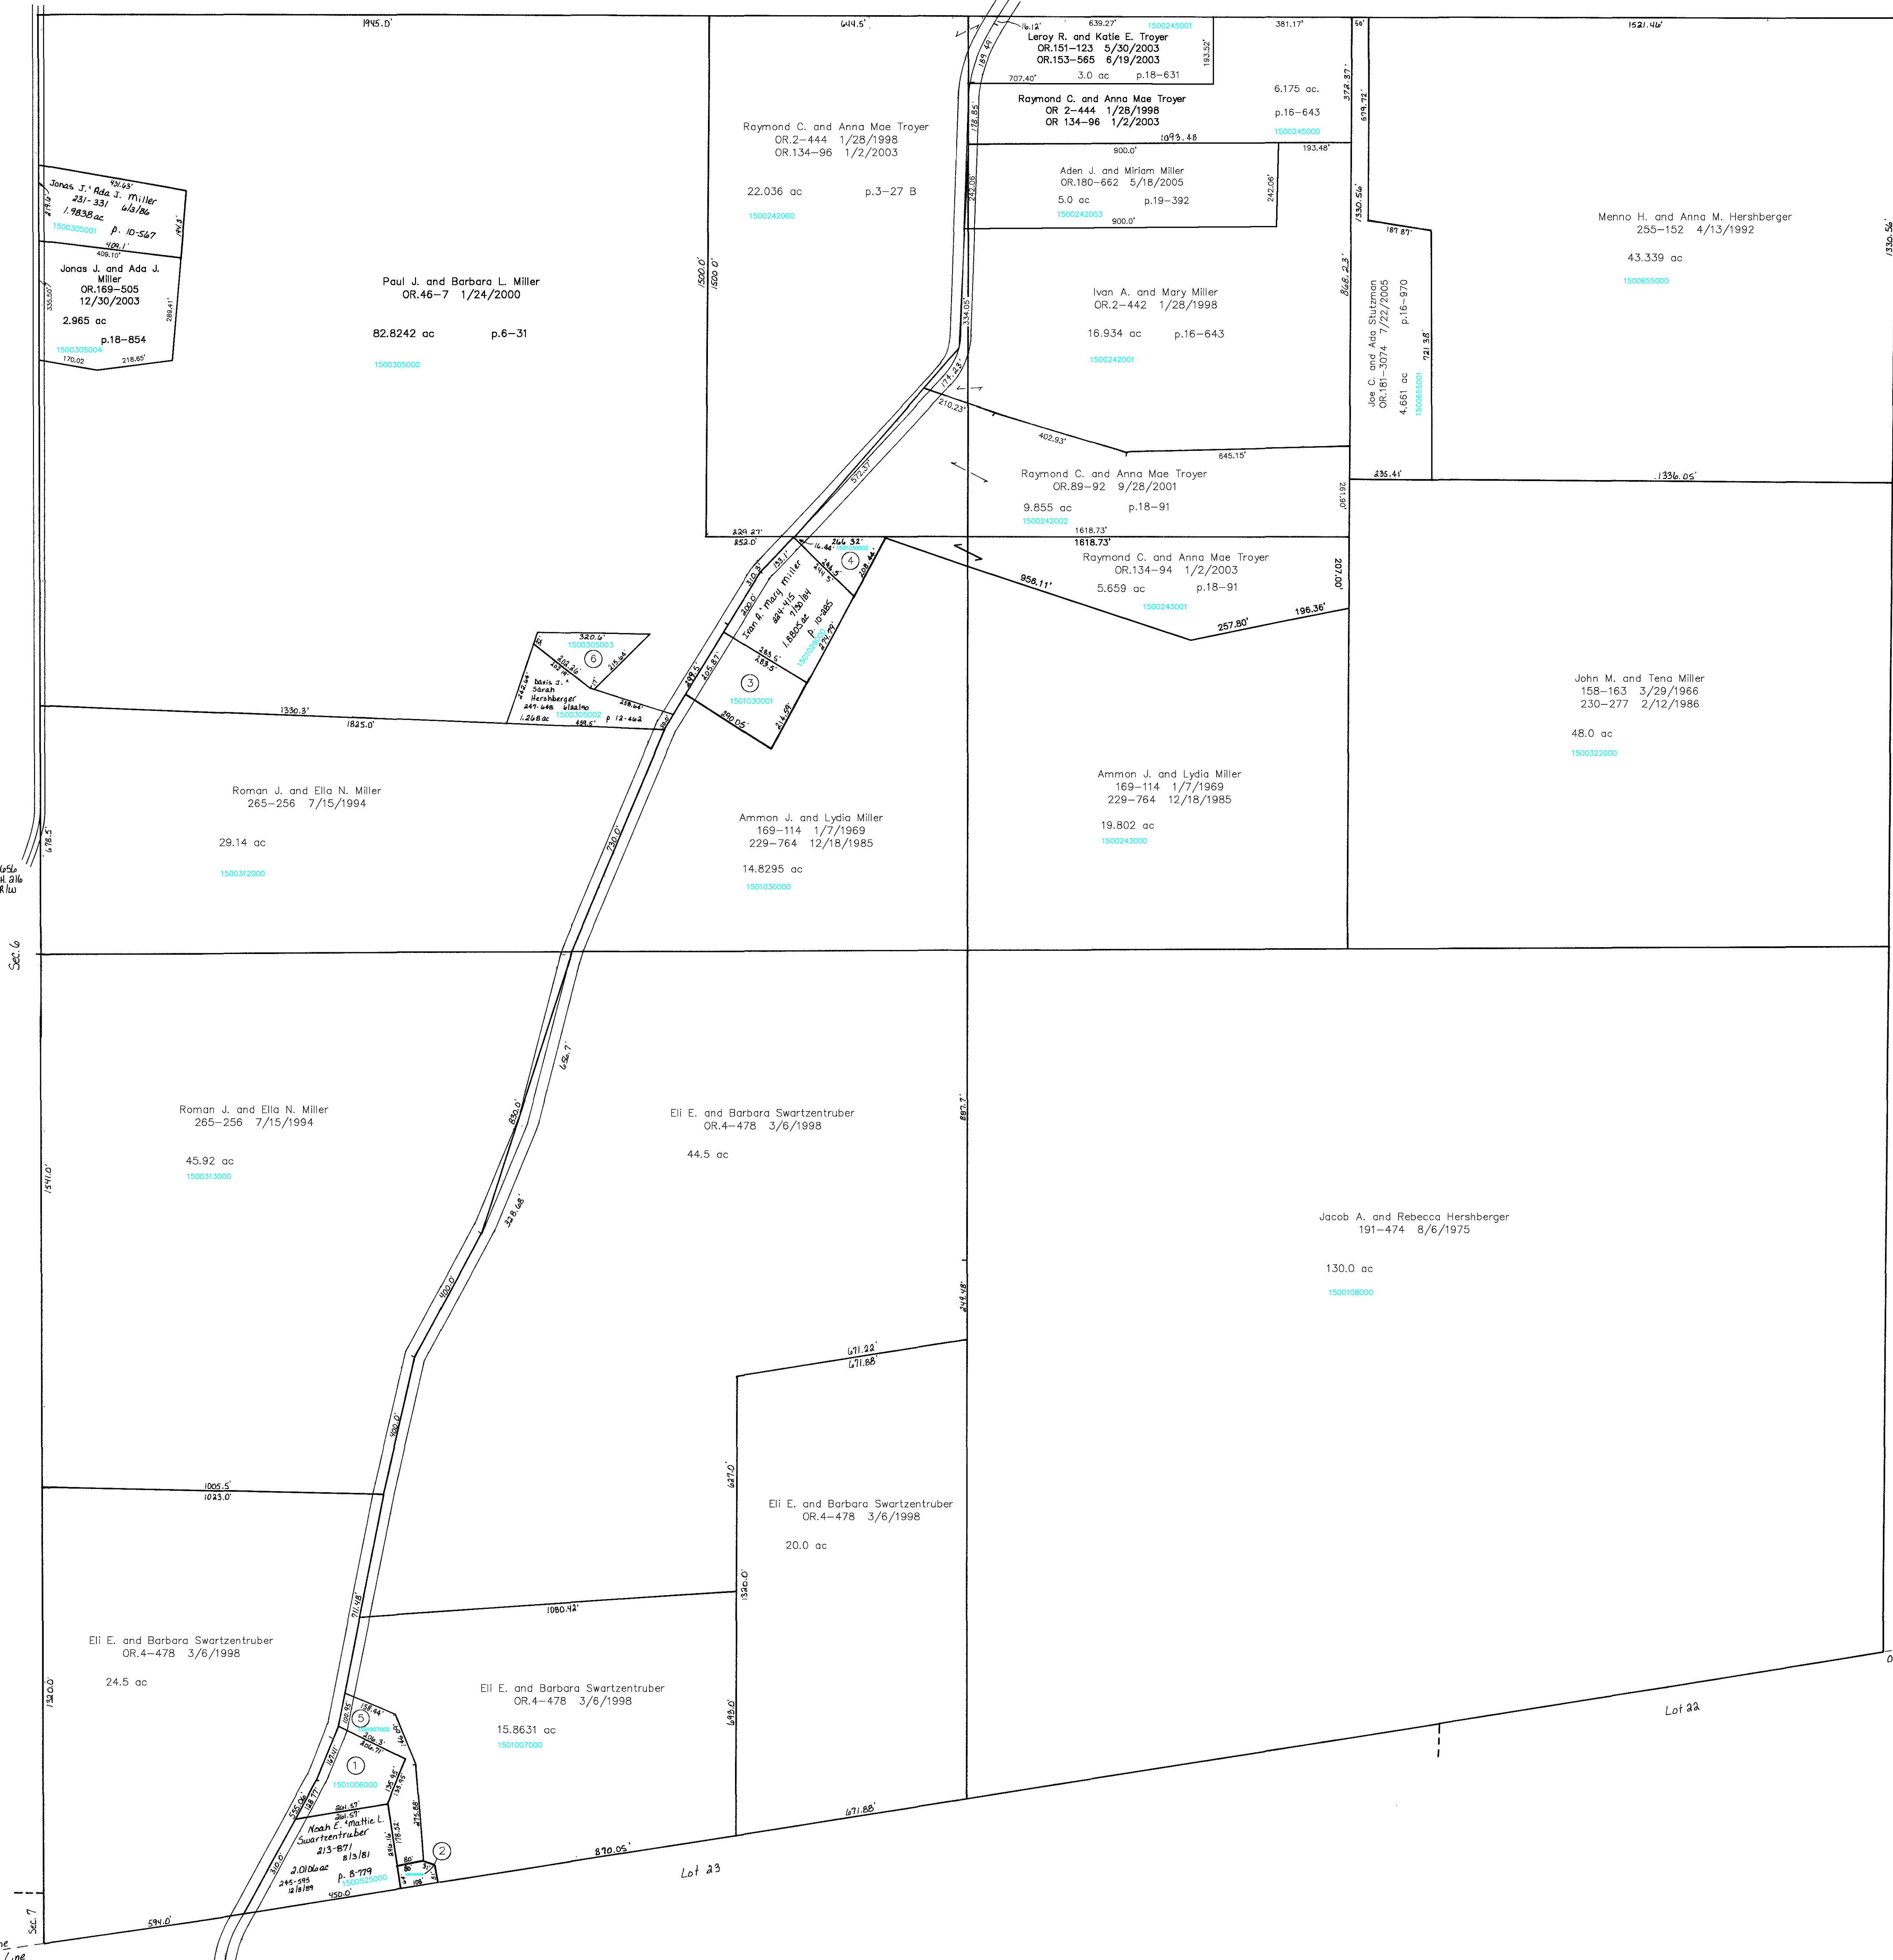

Greenville Treaty Line
Old Indian Boundary Line


Greenville Treaty Line
Old Indian Boundary Line

- 1501006000 ① KEM ADEN JR. AND ADA MAE J.
OR.0129-446 11/21/2002
1.0173 ac p.10-251
- 1501007001 ② SWARTZENTRUBER NOAH E. AND MATTIE L.
269-793 8/8/1995
0.159 ac p.14-886
- 1501030001 ③ MILLER IVAN A. AND MARY
271-366 12/20/1995
1.383 ac p.14-981
- 1501030002 ④ MILLER IVAN A. AND MARY
271-366 12/20/1995
0.606 ac p.14-981
- 1501007002 ⑤ KEM ADEN JR. AND ADA MAE J.
OR.0129-446 11/21/2002
0.95 ac p.16-635
- 1500305003 ⑥ HERSHBERGER DAVIS J. AND SARAH J.
OR.0046-11 1/24/2000
0.659 ac p.17-365

Last Revision: 7/22/2005

T-14, R-11, Sec. 5
PAINT TWP.

SCALE: 1" = 200'

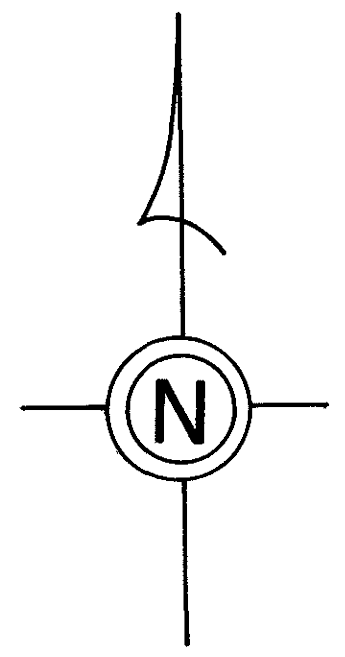

LET IT BE KNOWN, THIS MAP HAS BEEN PREPARED AS A REFERENCE GUIDE TO PROPERTY OWNERSHIP. WE BELIEVE THIS INFORMATION TO BE CORRECT AND CURRENT, HOWEVER, IT IS NOT INTENDED FOR ANY LEGAL USE, WHETHER IT BE IN SALES, TRANSFERS, TRADES, LEASES OF ANY TYPE, ETC., AND DO NOT ACCEPT RESPONSIBILITY FOR ERRORS OF ANY NATURE OR OMISSIONS CONTAINED HEREIN.

P-19