



T.H. 669  
Old T.H. 221  
60' x 110'

Sec. 33

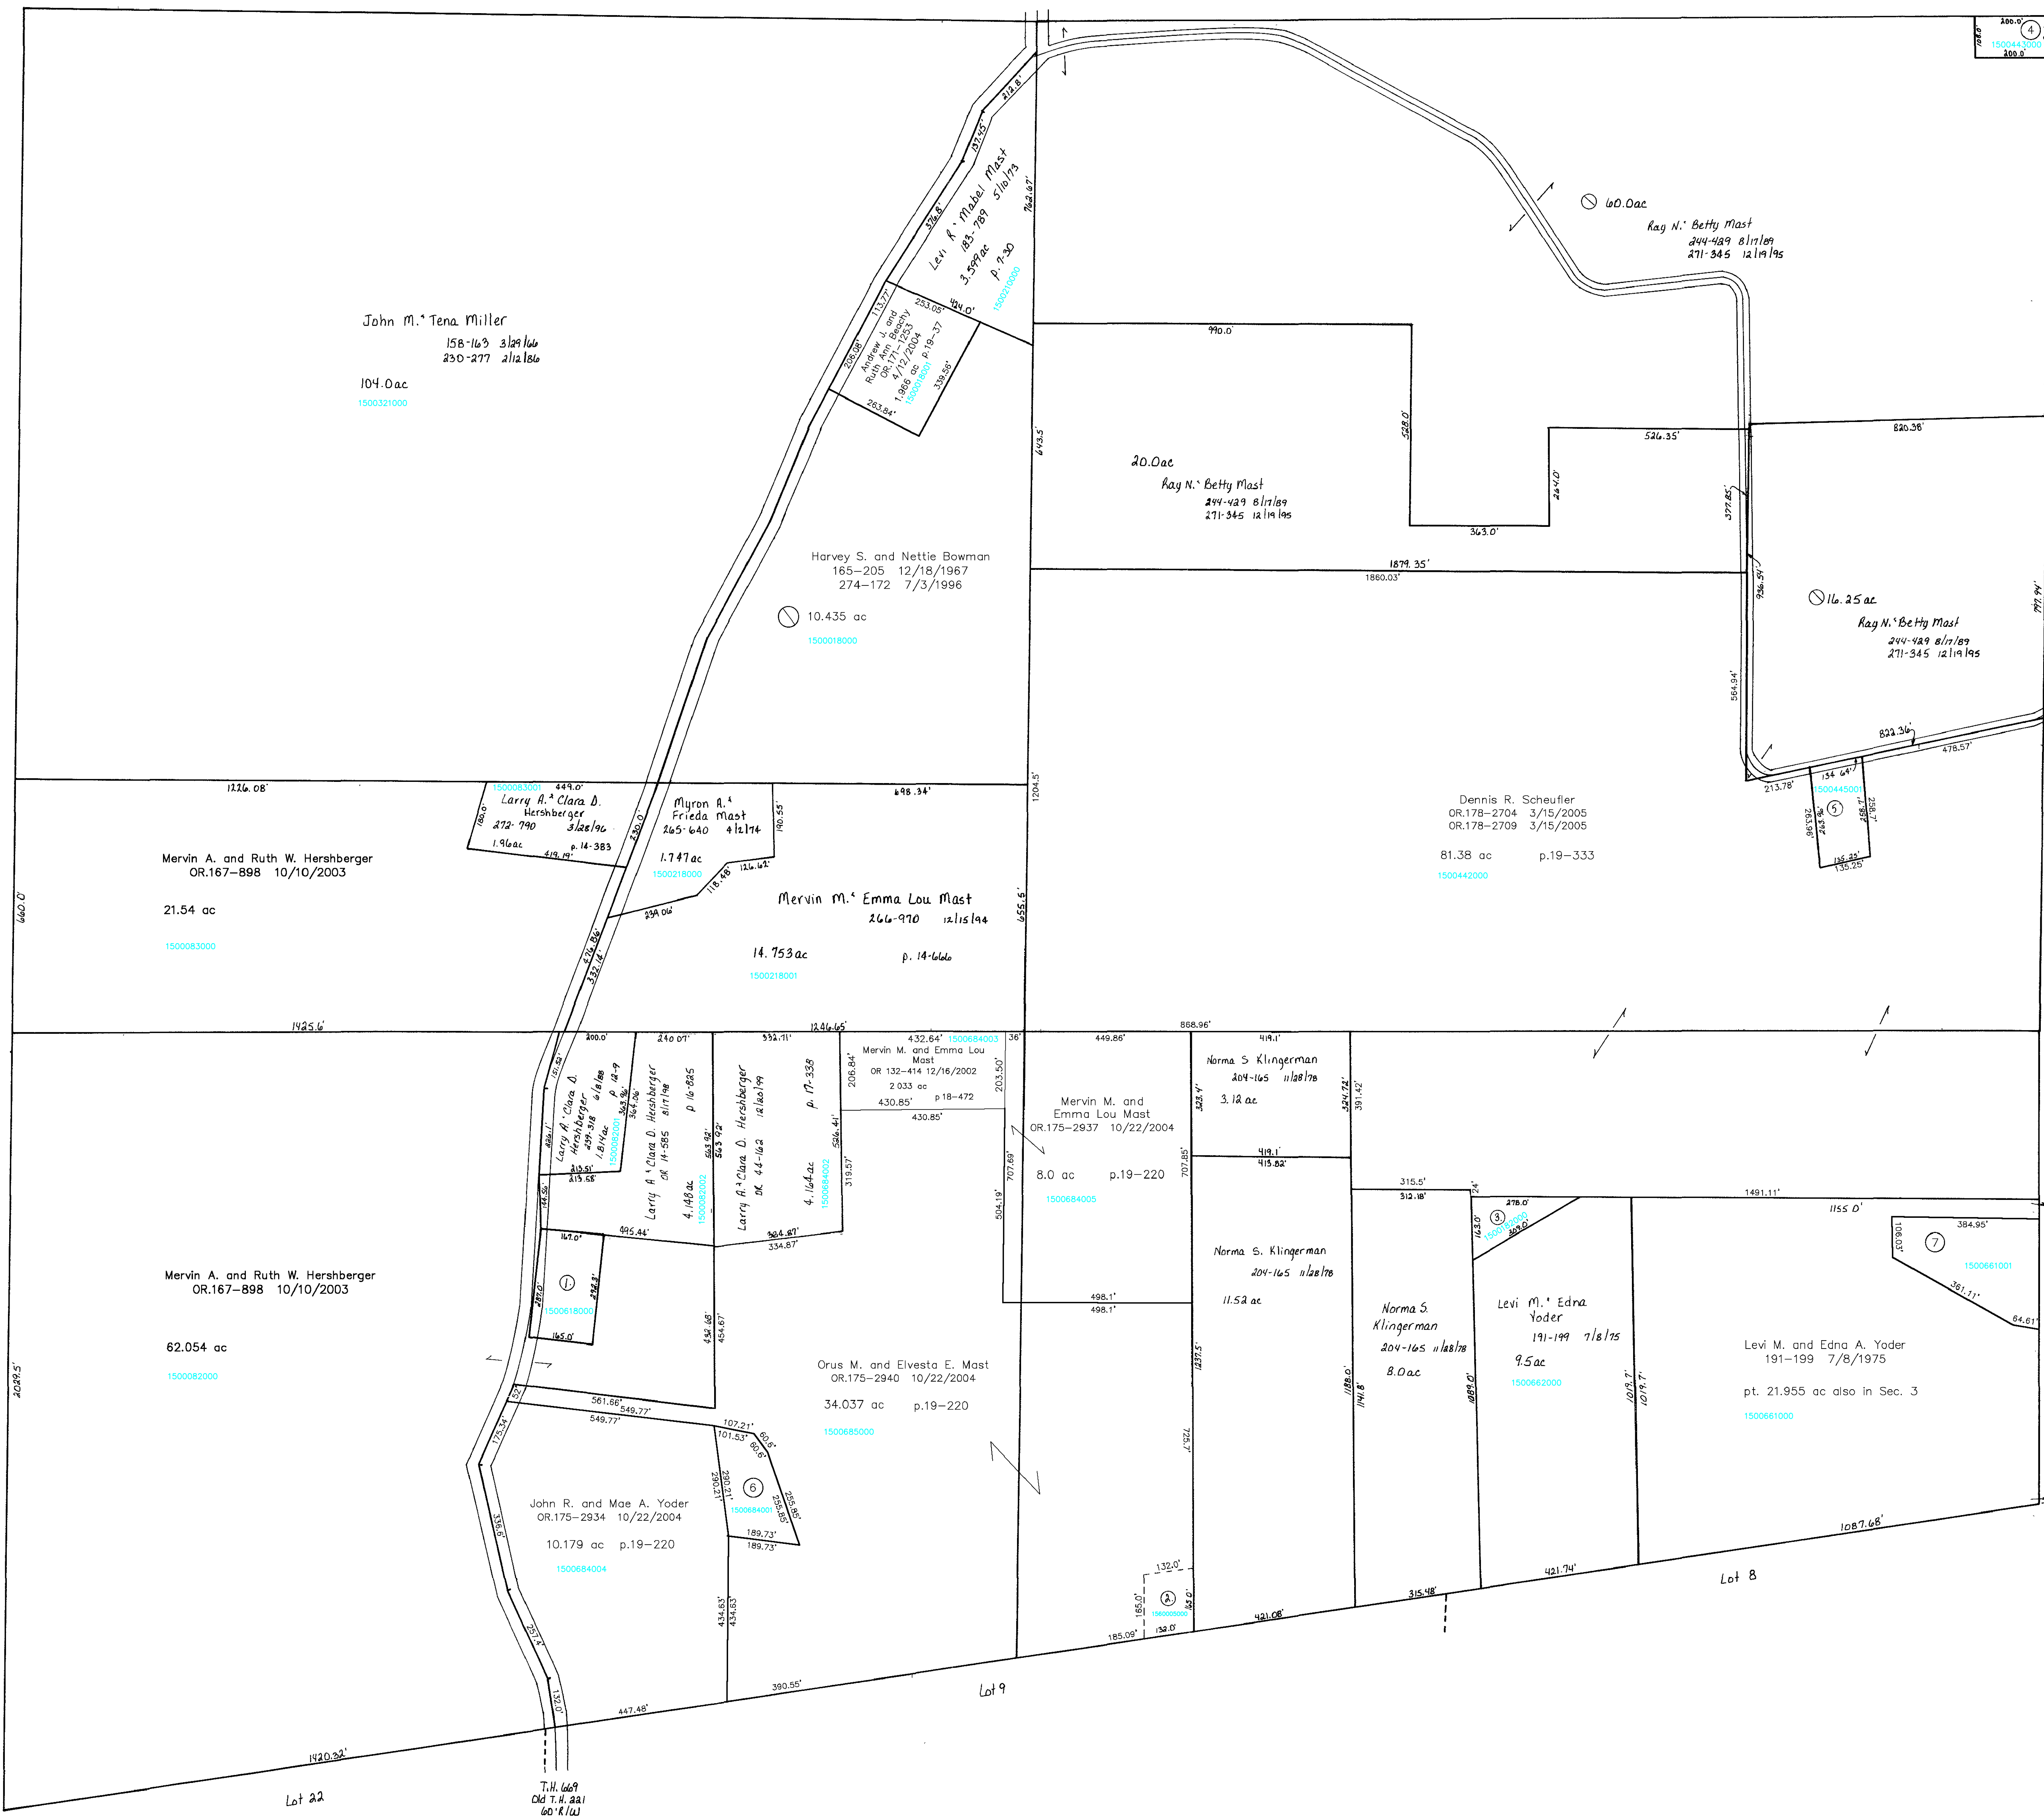

- 1500618000 ① WENGERD VERNON J. AND MELVA  
187-147 5/9/1974  
1.104 ac p.7-248
- 1560005000 ② TRUSTEES OF LUTHERAN CHURCH  
AKA SCHENKELBERGER CEMETERY  
D.V.23-301 12/30/1858  
0.5 ac
- 1500182000 ③ KLINGERMAN NORMA S.  
204-165 11/28/1978  
0.5 ac
- 1500443000 ④ SCHEUFELER MARY JANE  
226-12 1/10/1985  
OR.0108-588 3/29/2002  
0.5 ac S.F.T.
- 1500445001 ⑤ SCHEUFELER DORAN D.  
254-761 3/6/1992  
0.804 ac p.12-282
- 1500684001 ⑥ YODER LEROY J. AND ESTHER N.  
OR.0045-714 1/18/2000  
0.988 ac p.16-483
- 1500661001 ⑦ Myron L. and Betty Yoder  
OR.179-1622 4/13/2005  
1.815 ac p.19-365

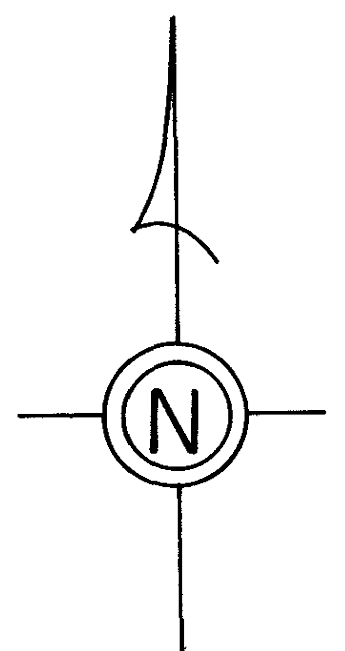

T-14, R-11, Sec. 4  
PAINT TWP.

SCALE: 1" = 200'

Last Revision: 4/13/2005

LET IT BE KNOWN, THIS MAP HAS BEEN PREPARED AS A REFERENCE GUIDE TO PROPERTY OWNERSHIP. WE BELIEVE THIS INFORMATION TO BE CORRECT AND CURRENT, HOWEVER, IT IS NOT INTENDED FOR ANY LEGAL USE, WHETHER IT BE IN SALES, TRANSFERS, TRADES, LEASES OF ANY TYPE, ETC., AND DO NOT ACCEPT RESPONSIBILITY FOR ERRORS OF ANY NATURE OR OMISSIONS CONTAINED HEREIN.