

T.H. 671
T.H. 224 (Older)
30' R/W

U.S. 62

★ Don J. Kaim Allotment No. J
Plot 15-142 Platted 9/3/1997
▽ Rosehill Subdivision
Plot 19-645 Platted 2/28/2006


C.H. 160
60' R/W

T.H. 161
T.H. 161 (Older)
60' R/W


C.H. 160
No R/W

LOT 38
LOT 37

LOT 38
LOT 37

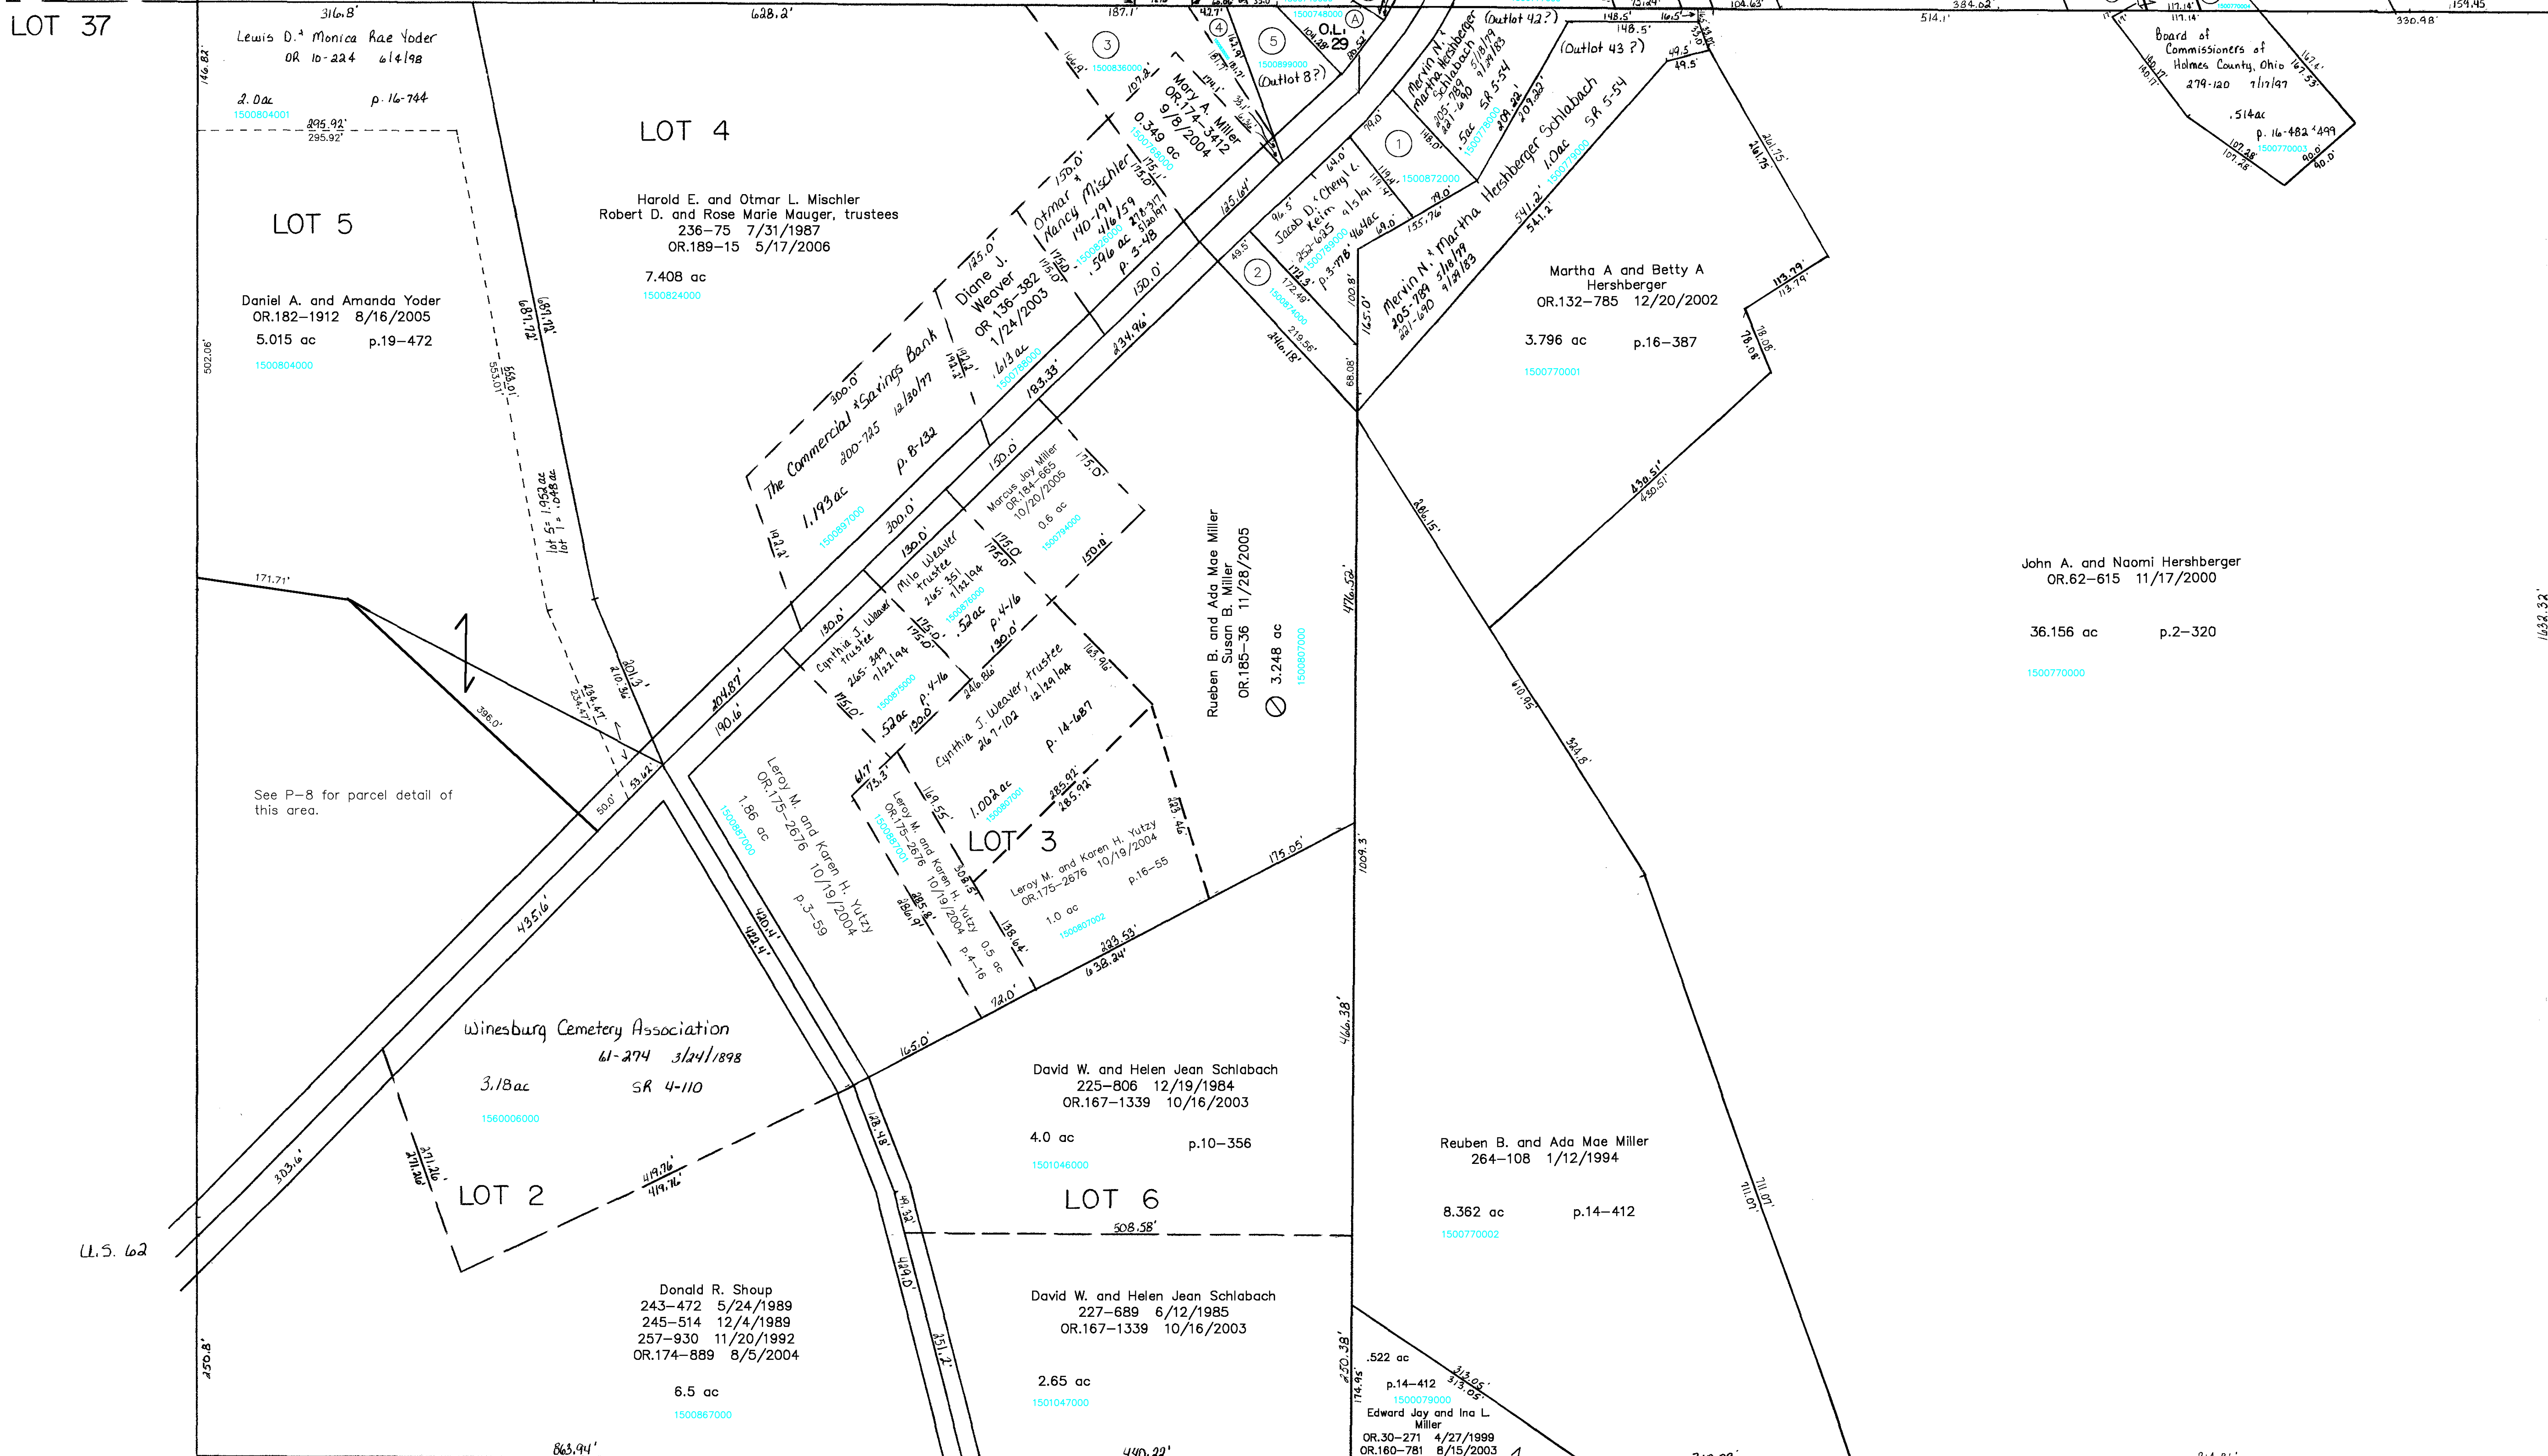

NOTE:
A list of property owners can be found in PDF format under the file name:
Winesburg Village & P-11A Owners.

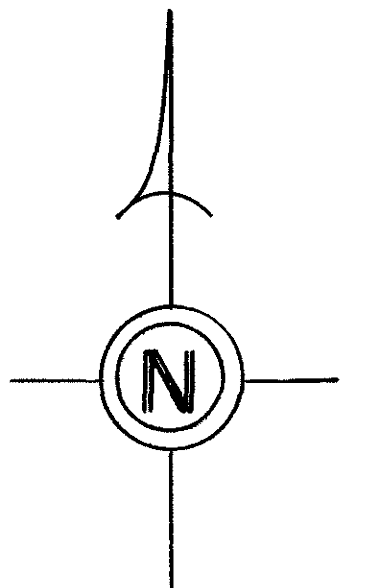

Last Revision: 11/7/2006

unincorporated

WINESBURG VILLAGE

T-10, R-4, 3rd. Qtr., Lots 37, 38

scale: 1" = 100'

LET IT BE KNOWN, THIS MAP HAS BEEN PREPARED AS A REFERENCE GUIDE TO PROPERTY OWNERSHIP. WE BELIEVE THIS INFORMATION TO BE CORRECT AND CURRENT, HOWEVER, IT IS NOT INTENDED FOR ANY LEGAL USE, WHETHER IT BE IN SALES, TRANSFERS, TRADES, LEASES OF ANY TYPE, ETC. AND DO NOT ACCEPT RESPONSIBILITY FOR ERRORS OF ANY NATURE OR OMISSIONS CONTAINED HEREIN.

P-11A