


T.H. 357
Old # same
40' Klu

T.H. 357
Old # same
40' Klu

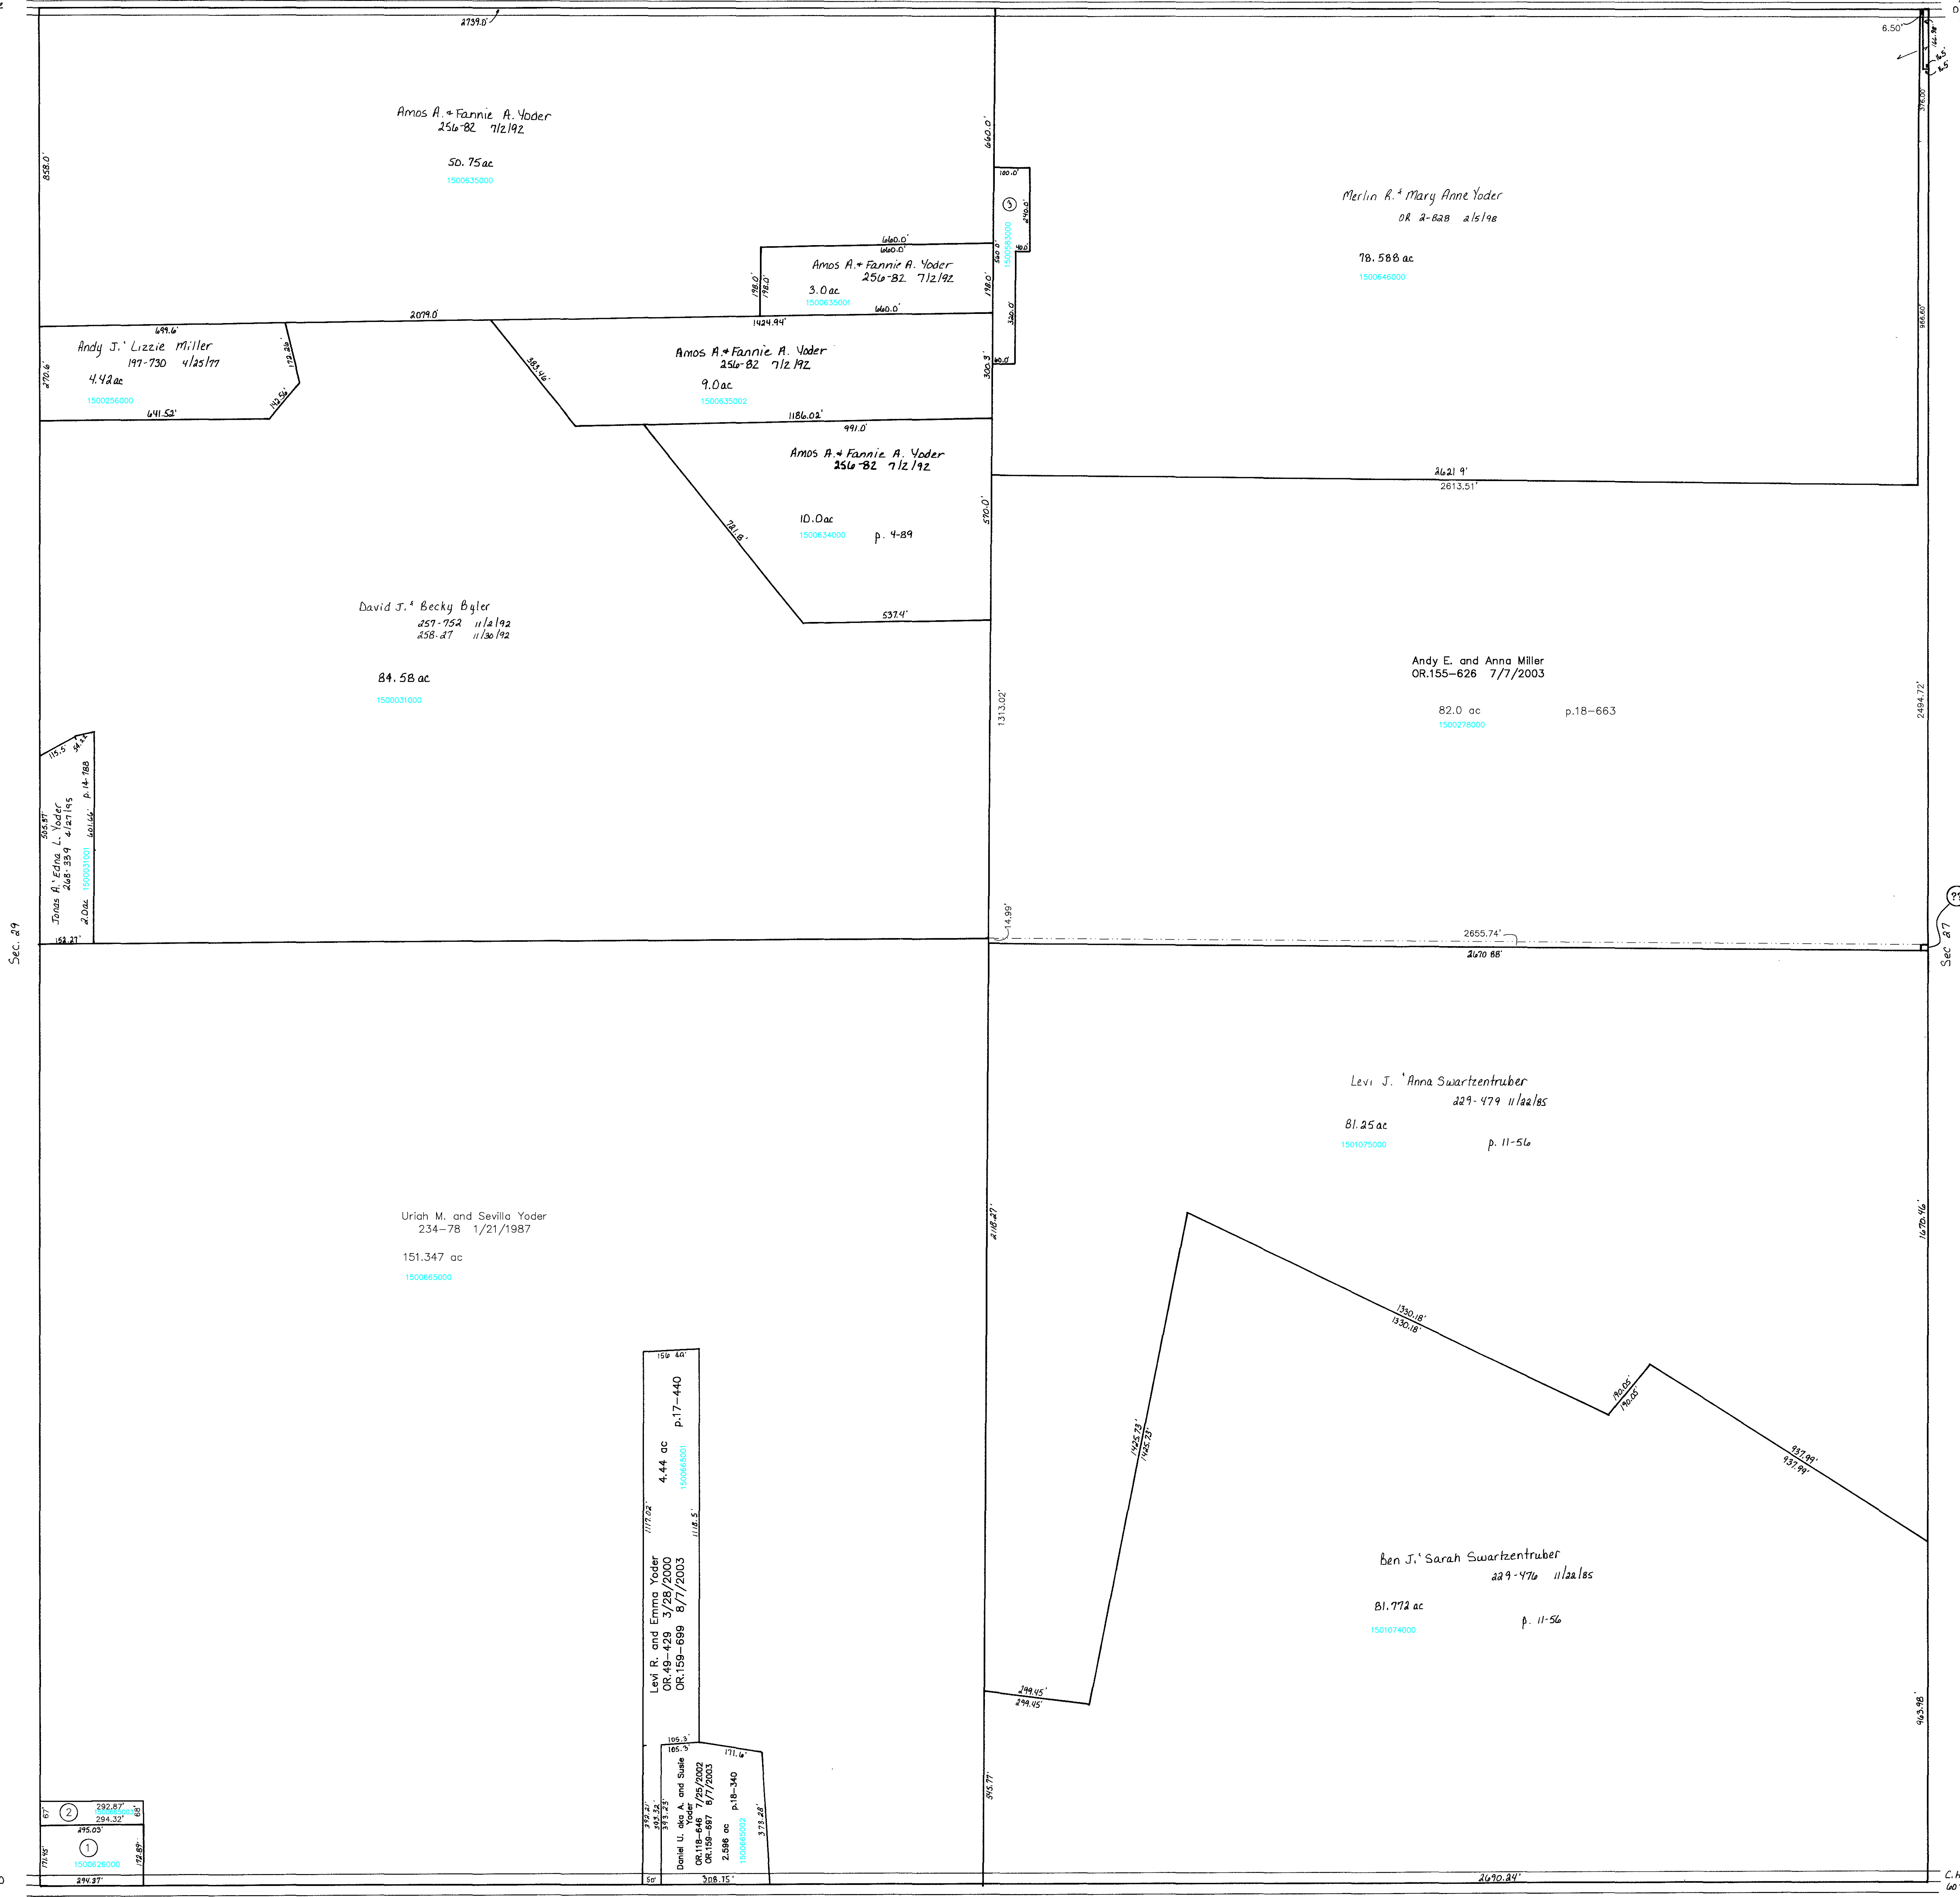

Sec. 29


Sec. 33

C.H. 200
60' Klu

C.H. 200
60' Klu

- 1500626000 ① Roy A. and Moe P. Yoder
OR 190-2040 7/25/2006
OR 193-490 11/17/2006
1.16 ac p.7-198
- 1500665003 ② Roy A. and Moe P. Yoder
OR 190-2040 7/25/2006
OR 193-490 11/17/2006
0.457 ac p.18-150
- 1500583000 ③ WEAVER ALVIN D. AND LAURA
208-292 12/27/1979
0.992 ac p.8-545

Sec 33

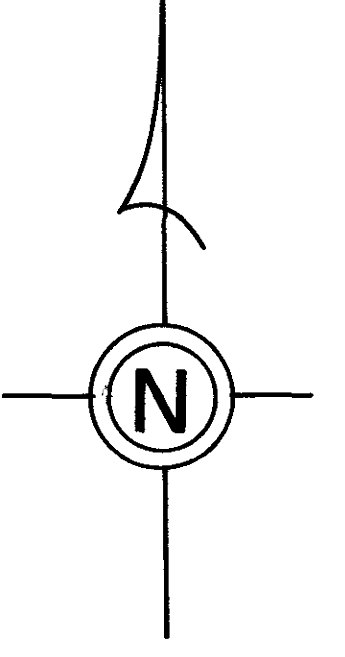

Last Revision: 11/17/2006
T-15, R-11, Sec.28
PAINT TWP.
 SCALE: 1"= 200'

LET IT BE KNOWN, THIS MAP HAS BEEN PREPARED AS A REFERENCE GUIDE TO PROPERTY OWNERSHIP, AND CURRENT, HOWEVER, IT IS NOT INTENDED FOR ANY LEGAL USE, WHETHER IT BE IN SALES, TRANSFERS, TRADES, LEASES OF ANY TYPE, ETC., AND DO NOT ACCEPT RESPONSIBILITY FOR ERRORS OF ANY NATURE OR OMISSIONS CONTAINED HEREIN.

10-24