

1500046002 ① Robert L. and Esther R. Coblentz
230-514 3/12/1986
0.555 ac p.10-537

1500046001 ② Winesburg Choir Company, Ltd.
OR.197-2598 6/14/2007
0.384 ac p.9-2

1500508000 ③ Jonathan W. Sprunger and Stephen Berg
213-372 6/19/1981
1.105 ac p.7-679

1500484000 ④ Owen L. and Linda O. Coblentz
265-444 8/5/1994
268-979 6/9/1995
1.064 ac p.5-179

1500963000 ⑤ Jeffery J. and Leah Coblentz
OR.176-2263 11/24/2004
1.322 ac p.7-102

1500467000 ⑥ Jon M. and Cassie R. Mast
OR.173-541 6/18/2004
1.266 ac p.5-179

1500463001 ⑦ Jon M. and Cassie R. Mast
OR.173-541 6/18/2004
0.452 ac p.19-102

1500042000 ⑧ Verna Coblentz
198-166 10/20/1976
259-252 3/23/1993
1.322 ac p.7-102

1500473000 ⑨ Paul Mark and Beverly Sue Miller
275-666 10/11/1996
OR.13-717 7/31/1998
1.851 ac p.5-149

1500509000 ⑩ Jonathan W. Sprunger and Stephen Berg
213-372 6/19/1981
1.267 ac p.8-498

1501043000 ⑪ Junior Swartzentruber, trustee
OR.120-130 8/13/2002
0.602 ac p.9-64

1500474000 ⑫ Junior Swartzentruber, trustee
OR.120-130 8/13/2002
0.819 ac p.9-64

1500416000 ⑬ Pleasant View Conservative Mennonite Church
149-445 1/31/1963
0.333 ac p.19-582

1500964001 ⑭ Conrad G. and Ruth A. Troyer
OR.177-80 12/13/2004
1.059 ac p.12-628

1500415001 ⑮ Melvin M. and Mary R. Miller
OR.178-1094 2/17/2005
1.358 ac p.19-314

1500582000 ⑯ Roger and Dianne Wames
207-17 8/13/1979
0.447 ac p.8-470

1500944004 ⑰ Holmes County Board of Commissioners
248-986 10/10/1990
270-164 9/5/1995
1.183 ac p.13-120

1500944017 ⑱ Allen R. and Ros Anna H. Troyer
OR.185-2048 12/20/2005
0.333 ac p.19-582

1500046005 ⑲ Robert L. and Esther R. Coblentz
OR.188-3202 5/17/2006
1.775 ac p.19-712

1500964008 ⑳ Owen L. and Linda O. Coblentz
262-597 12/6/1993
0.336 ac p.14-375

1500519004 ㉑ Yutzy Woodworking, Ltd.
OR.209-3045 3/27/2009
0.16 ac p.14-381

1500473001 ㉒ Paul J. Miller, trustee 1/2
Anna Miller, trustee 1/2
OR.157-163 7/18/2003
OR.157-166 7/18/2003
0.839 ac p.14-939

1500944009 ㉓ Holmes County Board of Commissioners
281-489 11/21/1997
1.912 ac p.16-586

1500048001 ㉔ Fannie Swartzentruber, trustee
OR.215-1887 12/18/2009
0.165 ac p.17-71

1500397000 ㉕ Bryan Coblentz
OR.195-788 2/28/2007
1.193 ac p.7-679

1500520013 ㉖ Reuben J. and Loretta O. Schlabach
OR.209-825 2/24/2009
1.0 ac p.19-1469


T10, R5, 4th. Qtr. Lot 26 P-05

T10, R5, 4th. Qtr. Lot 19 P-05

T10, R5, 4th. Qtr. Lot 27 P-01

T10, R5, 4th. Qtr. Lot 28 P-01


T10, R5, 4th. Qtr. Lot 30 P-01

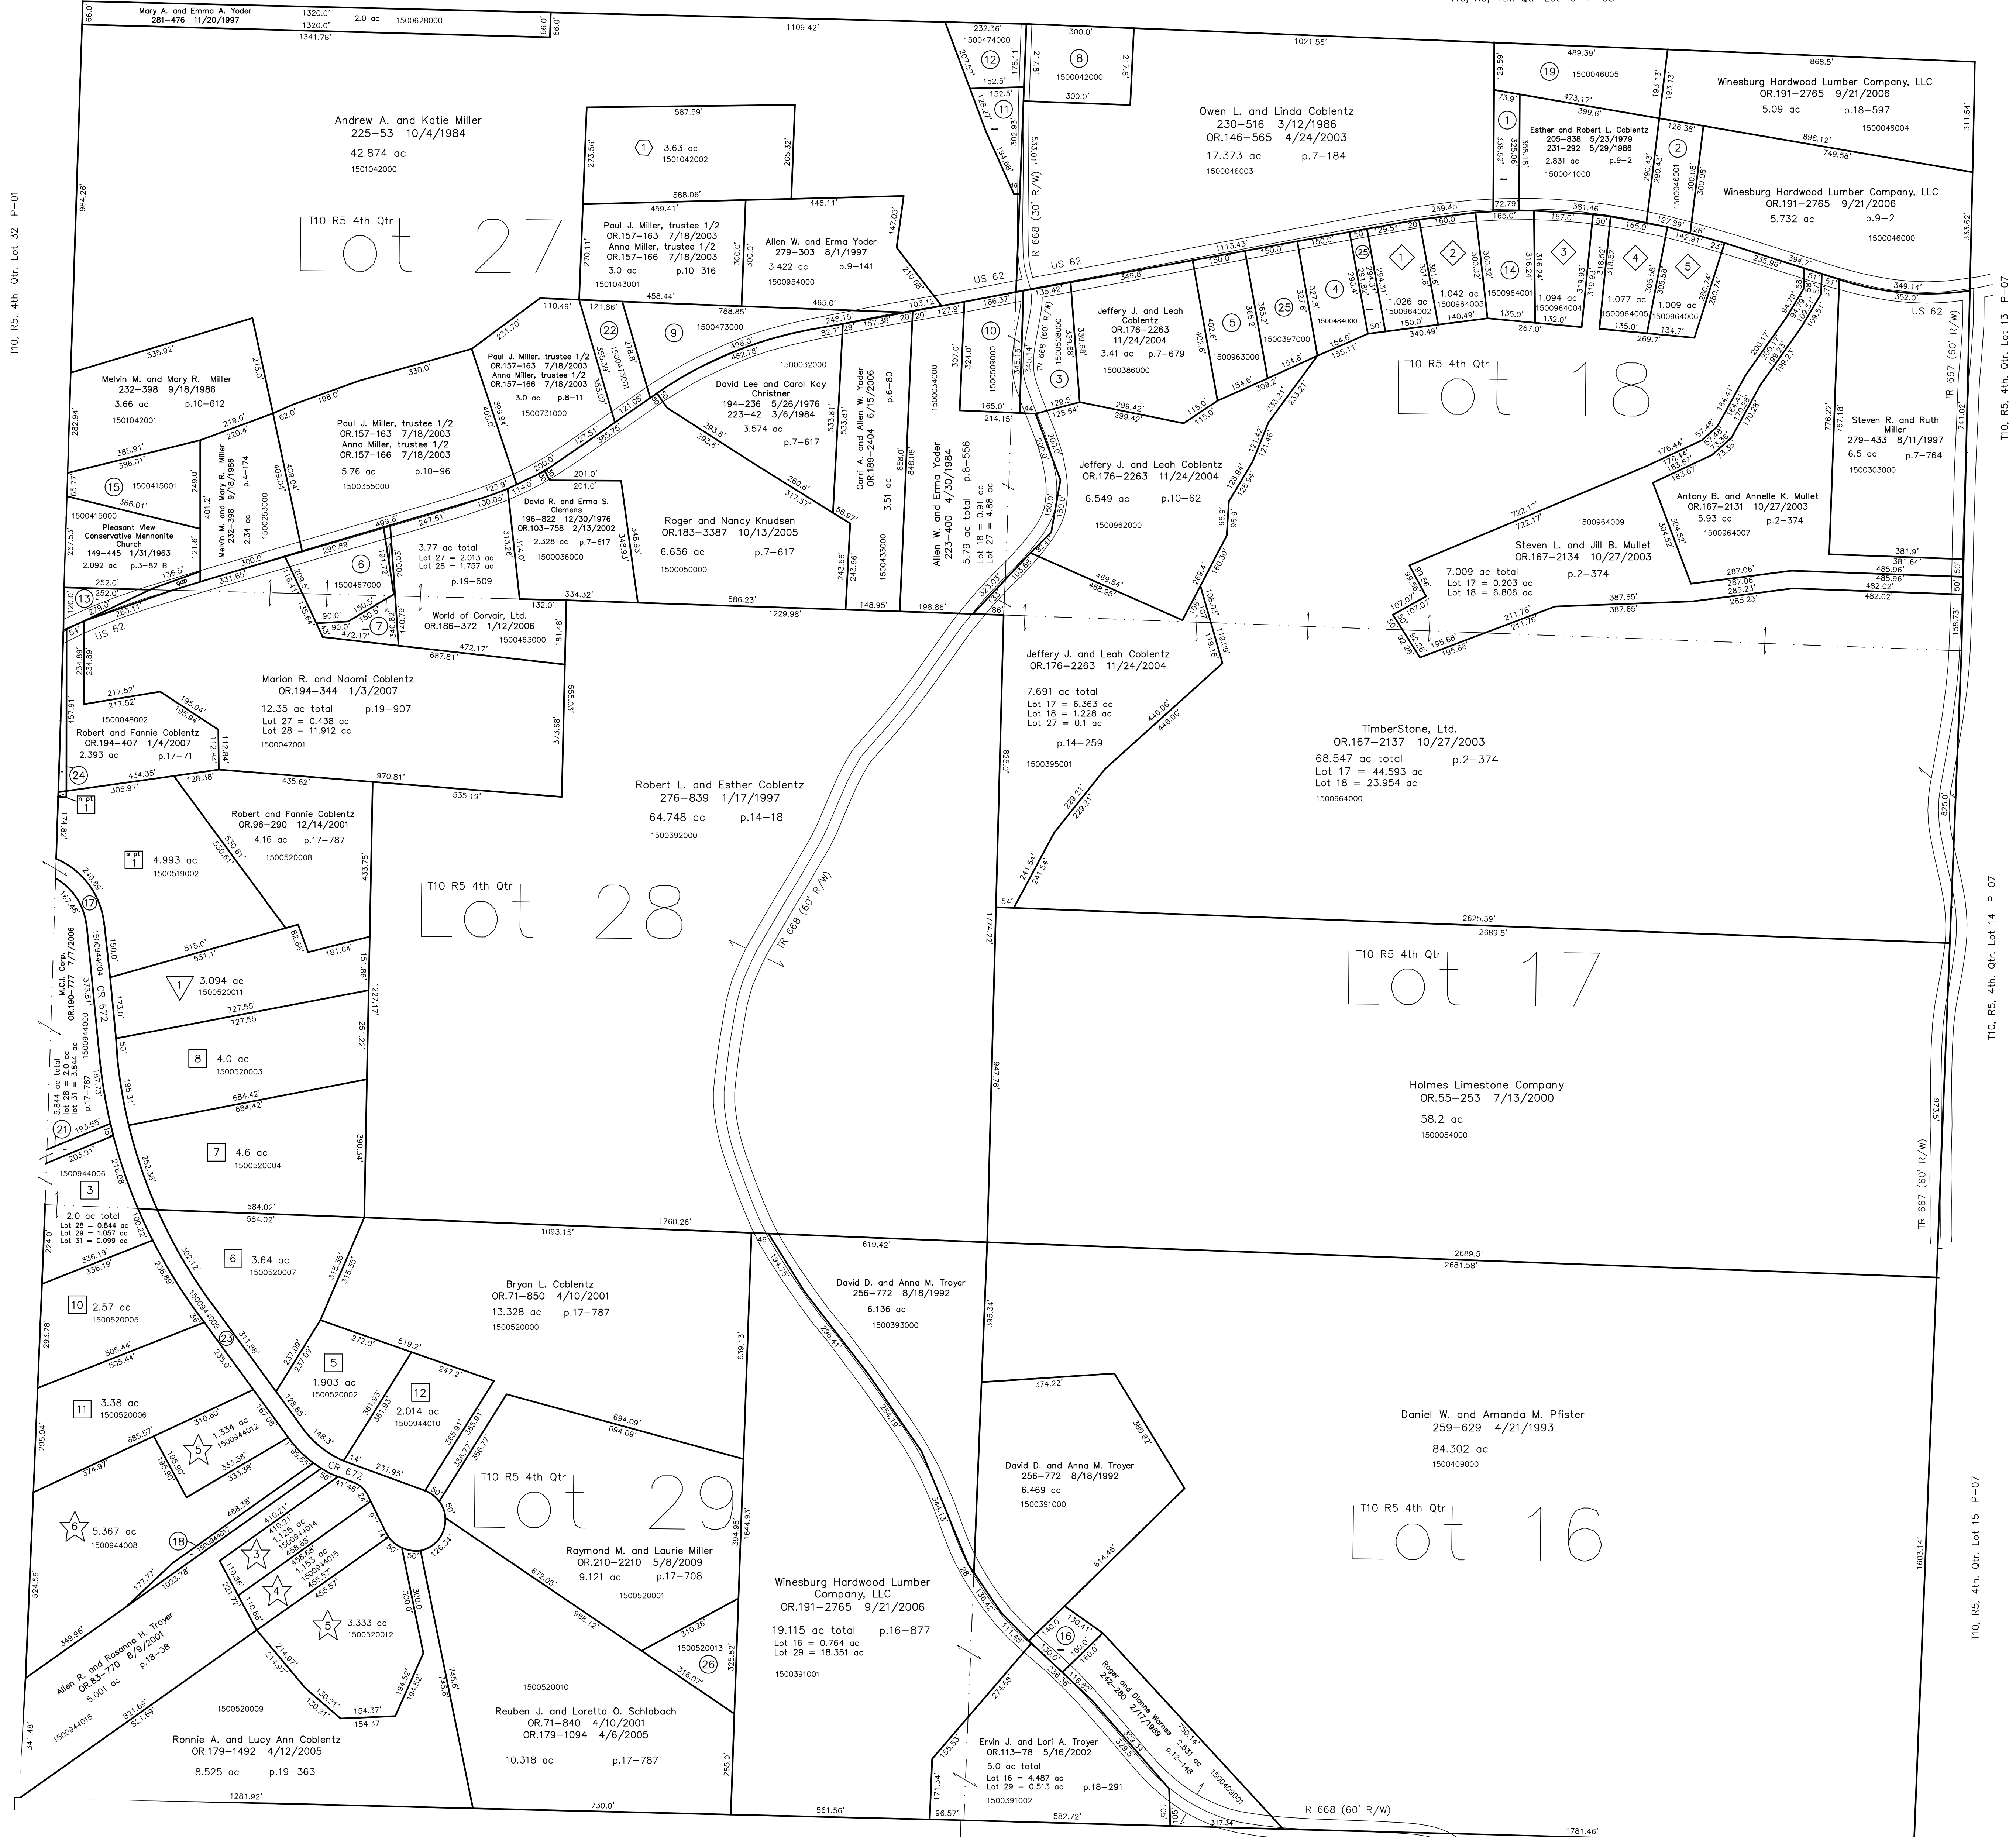

- ◆ Seven Lick Estates
Plat 13-172 Platted 10/16/1992
- 1500964002 Owen L. and Linda O. Coblentz
262-597 12/6/1993
1.026 ac p.13-172
- 1500964003 Karen E. and William E. Roloff
OR.195-568 2/22/2007
1.042 ac p.13-172
- 1500964004 Hal V. and Shannon M. Stutzman
260-531 7/1/1993
1.094 ac p.13-172
- 1500964005 Merlin R. Coblentz
OR.199-721 8/23/2007
1.077 ac p.13-172
- 1500964006 Charles B. Kretzer
OR.199-210 8/17/2007
1.009 ac p.13-172
- ▽ Blackberry Acres Subdivision
Plat 18-148 Platted 12/12/2001
- 1500520011 Marlon Ray and Ruby Miller
OR.96-286 12/14/2001
3.094 ac p.18-148
- ◇ Coblentz Cove
Plat 18-214 Platted 2/26/2002
- 1501042002 Michael R. and Marie M. Coblentz
OR.87-405 9/14/2001
3.63 ac p.18-214

- ★ Click Estates
Plat 17-866 Platted 5/8/2001
- 1500944014 R & T Miller, Ltd.
OR.170-3190 3/25/2004
1.125 ac p.17-866
- 1500944015 R & T Miller, Ltd.
OR.170-3190 3/25/2004
1.153 ac p.17-866
- ★ Click Estates First Addition
Plat 19-325 Platted 3/8/2005
- 1500520012 R & T Miller, Ltd.
OR.179-2487 4/26/2005
3.333 ac p.19-325
- ★ Click Estates Second Addition
Plat 19-623 Platted 2/3/2006
- 1500944012 James J. and Ina N. Kline
OR.170-2391 3/16/2004
OR.181-1912 9/26/2005
1.334 ac p.19-623
- 1500944008 Edwin and Melonie S. Rober
OR.107-694 3/20/2002
OR.181-1912 9/26/2005
OR.187-1571 3/20/2006
5.367 ac p.19-623

- East Holmes Industrial Park Allotment No.1
Plat 2-224 Platted 11/14/1990
- 1500519002 Spt M.C.I. Corp
OR.170-3190 11/15/1990
4.993 ac p.2-224
- 1500519003 NWpt Fannie Swartzentruber, trustee
OR.215-1887 12/18/2009
0.008 ac p.12-689
- East Holmes Industrial Park Allotment No.3
Plat 13-197 Platted 7/16/1993
- 1500944006 Yutzy Woodworking, Ltd.
OR.209-3045 3/27/2009
2.0 ac total p.13-197
Lot 28=0.844 ac, Lot 29=1.057 ac
Lot 31=0.099 ac
- East Holmes Industrial Park Allotment No.5
Plat 2-329 Platted 2/15/2001
- 1500520002 Timberstone Ltd.
OR.88-1 2/20/2001
1.903 ac p.2-329
- 1500520007 Winesburg Hardwood Lumber Company, LLC
OR.191-2765 9/21/2006
3.64 ac p.2-329
- 1500520004 David J. and Kerri J. Weaver
OR.196-593 4/16/2007
4.6 ac p.2-329
- 1500520003 Al Yoder Estates, Ltd.
OR.104-828 2/22/2002
4.0 ac p.2-329
- 1500520005 Timberstone Ltd.
OR.88-1 2/20/2001
2.57 ac p.2-329
- 1500520006 Homespun Treasures of Walnut Creek, Inc.
OR.70-674 3/27/2001
3.30 ac p.2-329
- 1500944010 Timberstone Ltd.
OR.88-1 2/20/2001
2.014 ac p.2-329

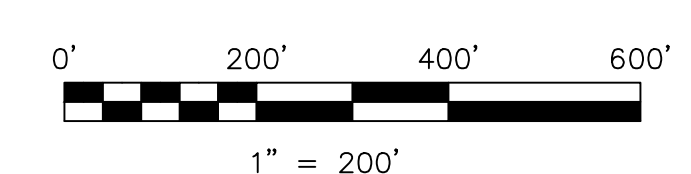

LET IT BE KNOWN, THIS MAP HAS BEEN PREPARED AS A REFERENCE GUIDE TO PROPERTY OWNERSHIP. WE BELIEVE THIS INFORMATION TO BE CORRECT AND CURRENT; HOWEVER, IT IS NOT INTENDED FOR ANY LEGAL USE, WHETHER IT BE IN SALES, TRANSFERS, TRADES, LEASES OF ANY TYPE, ETC., AND DO NOT ACCEPT RESPONSIBILITY FOR ERRORS OF ANY NATURE OR OMISSIONS CONTAINED HEREIN.

new survey required for next transfer

Last Revision: 12/18/2009
T-10, R-5, 4th. Qtr.
Lots 16,17,18,27,28,29
Paint Twp.
Holmes County, Ohio

P-04