


- 1501028001 ① Hillside Wood, Ltd.
277-795 4/11/1997
0.472 ac p.15-488
- 1501028003 ② C & O Hardwoods, Ltd.
OR.12-879 7/17/1998
0.9403 ac p.14-335
- 1500113002 ③ David E. and Rachel J. Peterheim
OR.202-678 1/25/2008
0.315 ac p.14-814
- 1500928001 ④ Jill L. Hershberger
273-416 5/10/1998
276-837 1/17/1997
1.502 ac p.10-719
- 1501024002 ⑤ Reuben E. and Freda A. Mast
OR.171-3216 5/3/2004
0.029 ac p.14-992
- 1501024000 ⑥ Noah M. and Miriam U. Shetter
271-459 12/27/1995
271-524 12/29/1995
272-958 4/11/1996
2.703 ac p.16-68
- 1501024003 ⑦ Benton Brothers, Ltd.
OR.193-2637 12/19/2006
0.857 ac p.16-68
- 1501028006 ⑧ Ervin A. and Susie Hershberger
278-223 5/13/1997
1.0584 ac p.16-421

- 1500928005 ⑩ Noah M. and Miriam U. Shetter
OR.108-567 3/29/2002
0.182 ac p.18-245
- 1500262001 ⑪ Aden A. and Ruth Yoder
OR.130-195 11/26/2002
0.105 ac p.18-441
- 1500367003 ⑫ Aden A. and Ruth Yoder
OR.209-1718 3/10/2009
2.0 ac p.7-447
- 1501000000 ⑬ Reuben E. and Freda A. Mast
OR.171-3216 5/3/2004
1.58 ac p.9-212
- 1500367001 ⑭ Mark D. and Erma Miller
247-589 6/15/1990
1.143 ac p.12-458
- 1500119001 ⑮ David J. and Katie Miller
OR.198-1050 7/13/2007
1.498 ac p.10-667
- 1500261001 ⑯ Dan A. and Katie Mae Troyer
268-450 7/19/1993
1.305 ac p.14-134

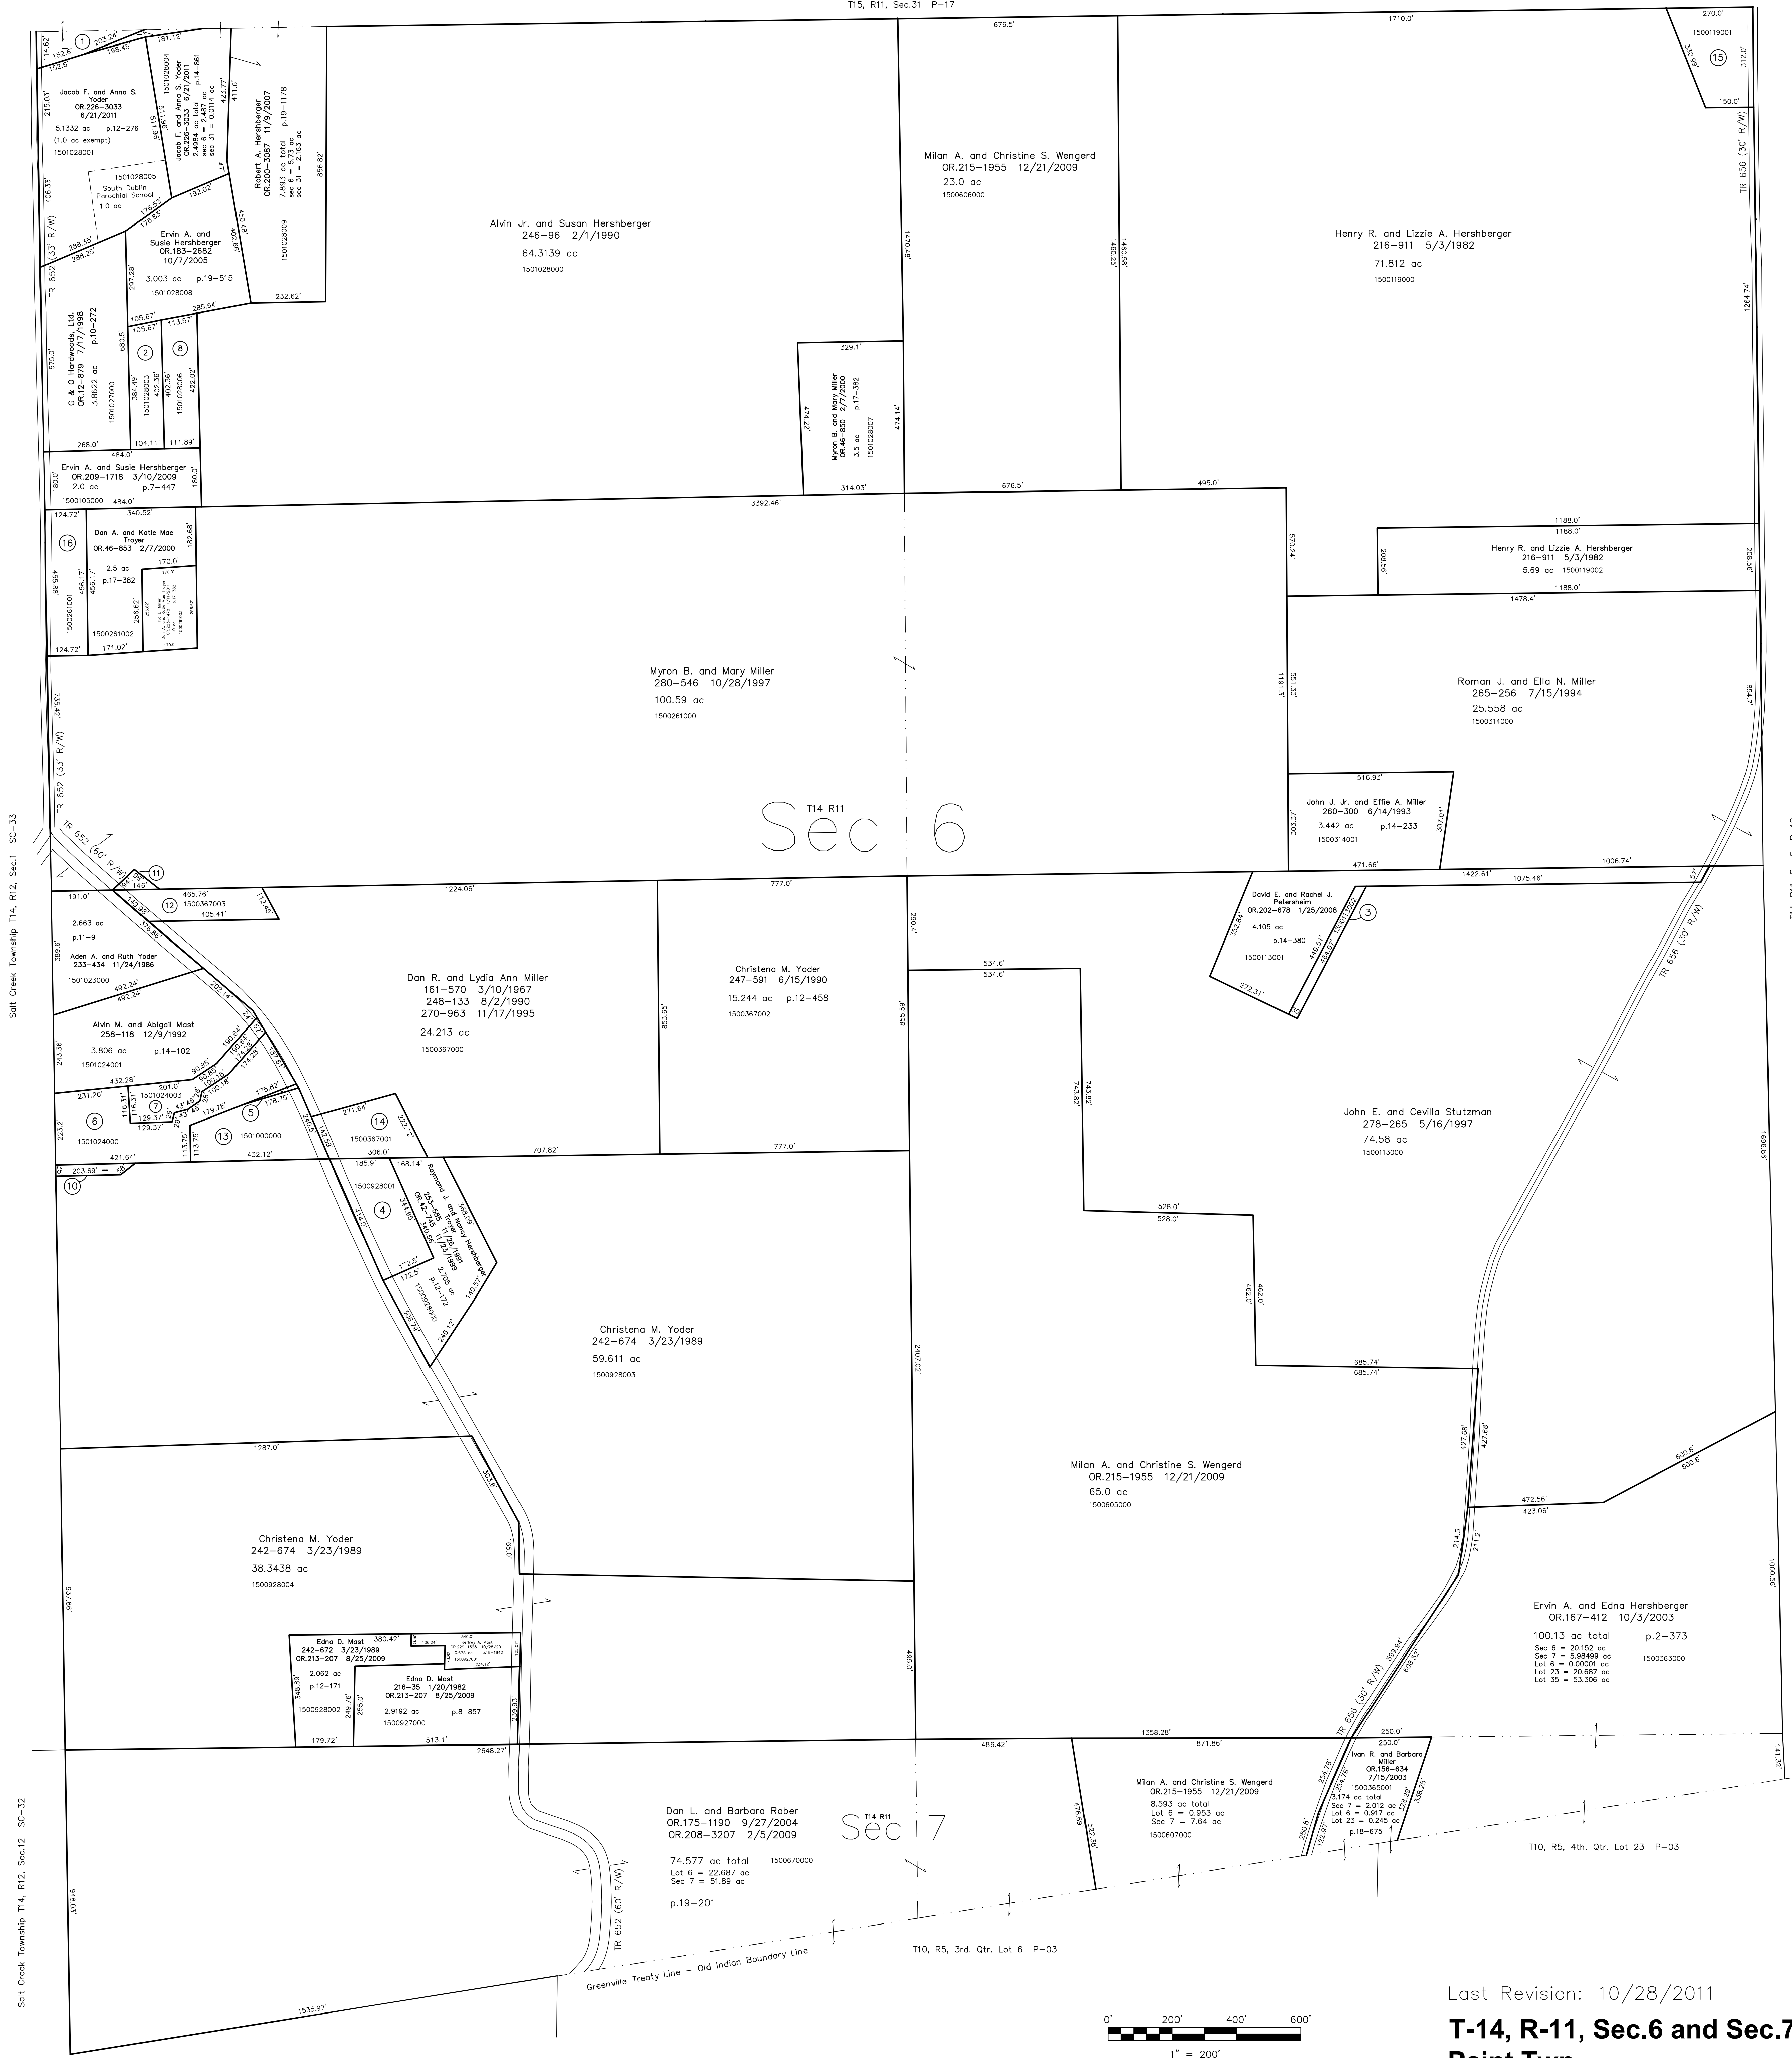


Salt Creek Township T14, R12, Sec.1 SC-33

Salt Creek Township T14, R12, Sec.12 SC-32

Salt Creek Township T10, R5, 3rd. Qtr. Lot 7 SC-10

T14 R11
Sec 6

T14 R11
Sec 7

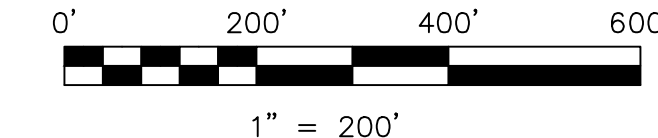

new survey required
for next transfer

Last Revision: 10/28/2011
T-14, R-11, Sec.6 and Sec.7
Paint Twp.
Holmes County, Ohio

P-16

LET IT BE KNOWN, THIS MAP HAS BEEN PREPARED AS A REFERENCE GUIDE TO PROPERTY OWNERSHIP. WE BELIEVE THIS INFORMATION TO BE CORRECT AND CURRENT; HOWEVER IT IS NOT INTENDED FOR ANY LEGAL USE, WHETHER IT BE IN SALES, TRANSFERS, TRADES, LEASES OF ANY TYPE, ETC., AND DO NOT ACCEPT RESPONSIBILITY FOR ERRORS OF ANY NATURE OR OMISSIONS CONTAINED HEREIN.