


- 150066001 ① Rudy R. Jr. and Anna Byler
239-683 7/11/1988
0.924 ac p.12-31
- 1500574003 ② William M. Miller and Ivan M. Miller
and David M. Miller, co-trustees
OR.209-1603 3/6/2009
1.734 ac p.16-520
- 1500574005 ③ William M. Miller and Ivan M. Miller
and David M. Miller, co-trustees
OR.209-1603 3/6/2009
0.206 ac p.19-805
- 1500043000 ④ Ivan N. and Esther Coblenz
200-846 1/18/1978
278-746 6/24/1997
1.581 ac p.8-141
- 1500574001 ⑤ David and Edna Miller
262-112 10/28/1993
1.734 ac p.14-344
- 1500575001 ⑥ Ivan M. and Katie Mae Miller
OR.48-646 3/13/2000
2.0 ac p.17-425
- 1500609001 ⑦ Ivan E. and Clara Wengard
OR.18-674 10/23/1998
2.0 ac p.16-890
- 150066003 ⑧ Aden M. and Effie Yoder
OR.3-712 2/20/1998
2.294 ac p.16-856
- 150066002 ⑨ Nelson M. and Wilma N. Yoder
283-700 3/11/1994
2.315 ac p.14-455



T-15, R-11, Sec. 32 P-20

- ◆ Maple Grove Subdivision
Plat 19-798 Platted 9/11/2006
- 1500574004 ◆ Daniel R. and Esther M. Gingerich
OR.191-2283 9/13/2006
3.166 ac p.19-795
- Wild Cherry Subdivision
Plat 19-2088 Platted 6/21/2012

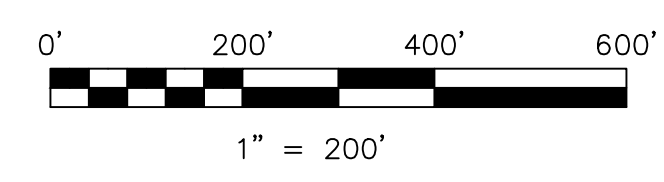

LET IT BE KNOWN, THIS MAP HAS BEEN PREPARED AS A REFERENCE GUIDE TO PROPERTY OWNERSHIP. WE BELIEVE THIS INFORMATION TO BE CORRECT AND CURRENT, HOWEVER IT IS NOT INTENDED FOR ANY LEGAL USE, WHETHER IT BE IN SALES, TRANSFERS, TRADES, LEASES OF ANY TYPE, ETC., AND DO NOT ACCEPT RESPONSIBILITY FOR ERRORS OF ANY NATURE OR OMISSIONS CONTAINED HEREIN.

○ new survey required for next transfer

Last Revision: 7/19/2012
T-15, R-11, Sec. 29
Paint Twp.
Holmes County, Ohio

P-21