



1500697003 (3) Reuben Miller, Jr. and Esther Miller
 OR.47-766 2/24/2000
 0.004 ac p.17-432

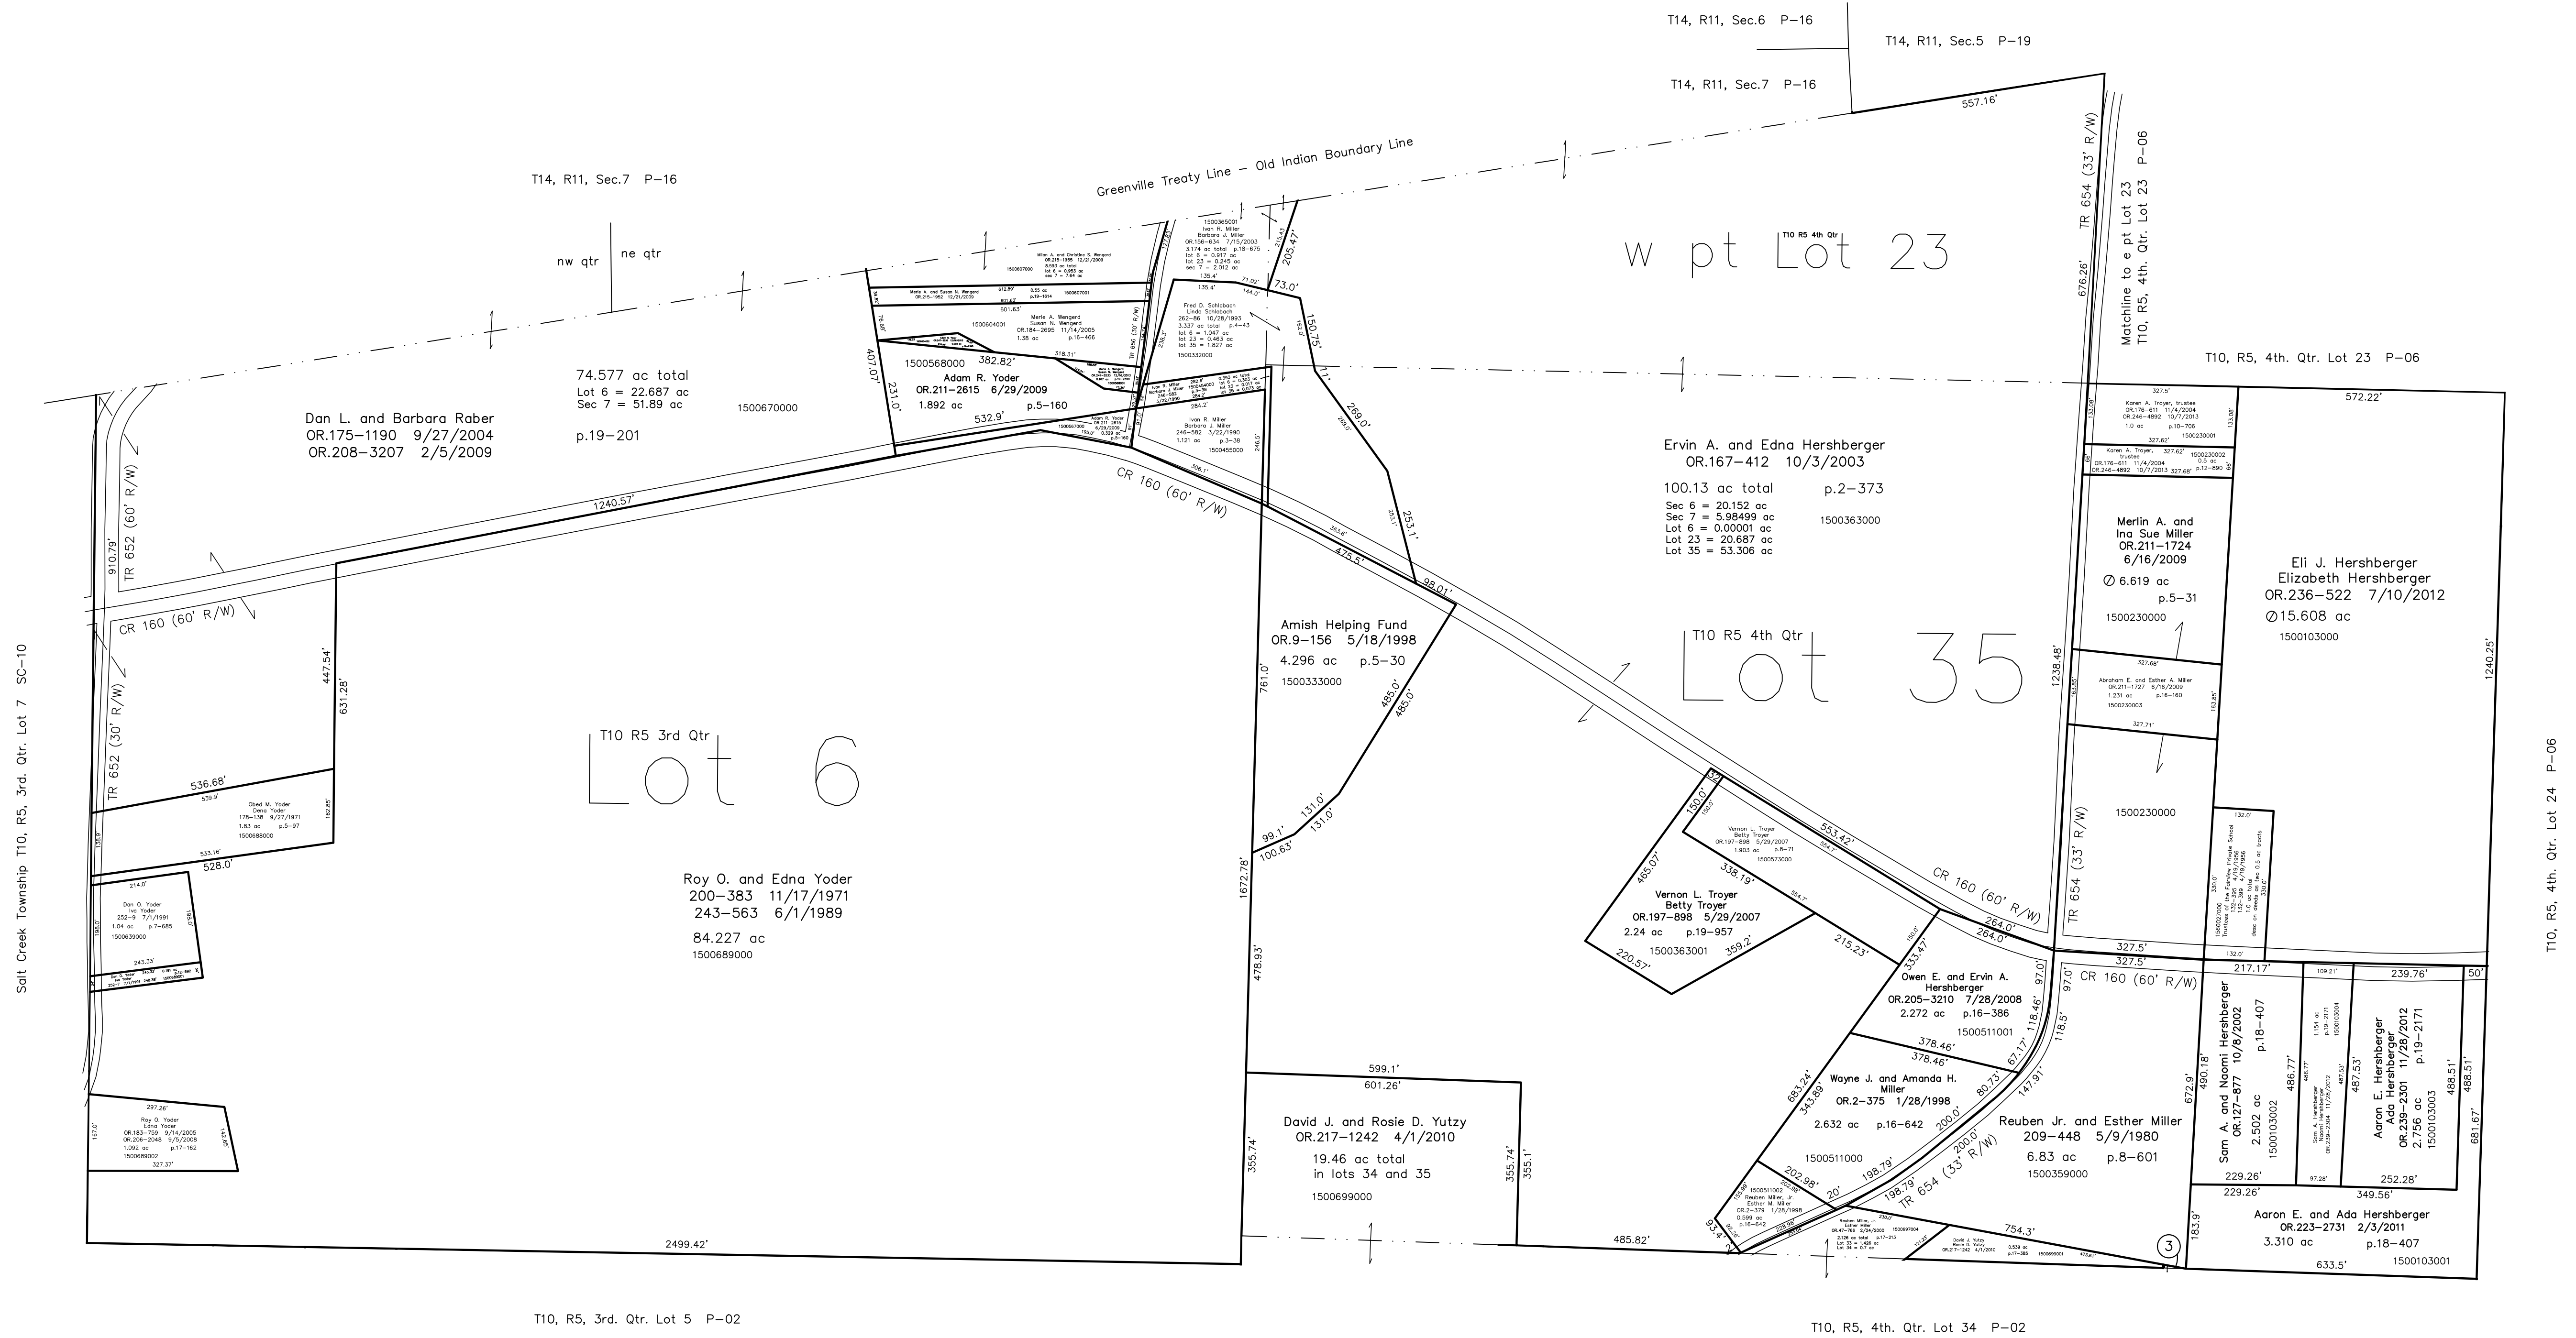

Last Revision: 12/16/2013

**T-10, R-5,
 3rd. Qtr. Lot 6
 4th. Qtr. Lots 35, wpt 23
 Paint Twp.
 Holmes County, Ohio**

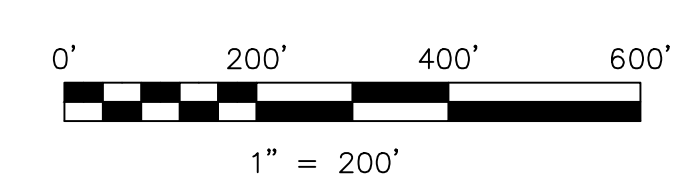

LET IT BE KNOWN, THIS MAP HAS BEEN PREPARED AS A REFERENCE
 GUIDE TO PROPERTY OWNERSHIP. WE BELIEVE THIS INFORMATION TO
 BE CORRECT AND CURRENT; HOWEVER IT IS NOT INTENDED FOR ANY
 LEGAL USE, WHETHER IT BE IN SALES, TRANSFERS, TRADES, LEASES
 OF ANY TYPE, ETC., AND DO NOT ACCEPT RESPONSIBILITY FOR
 ERRORS OF ANY NATURE OR OMISSIONS CONTAINED HEREIN.

(3) new survey required
 for next transfer

P-03