


Wayne County

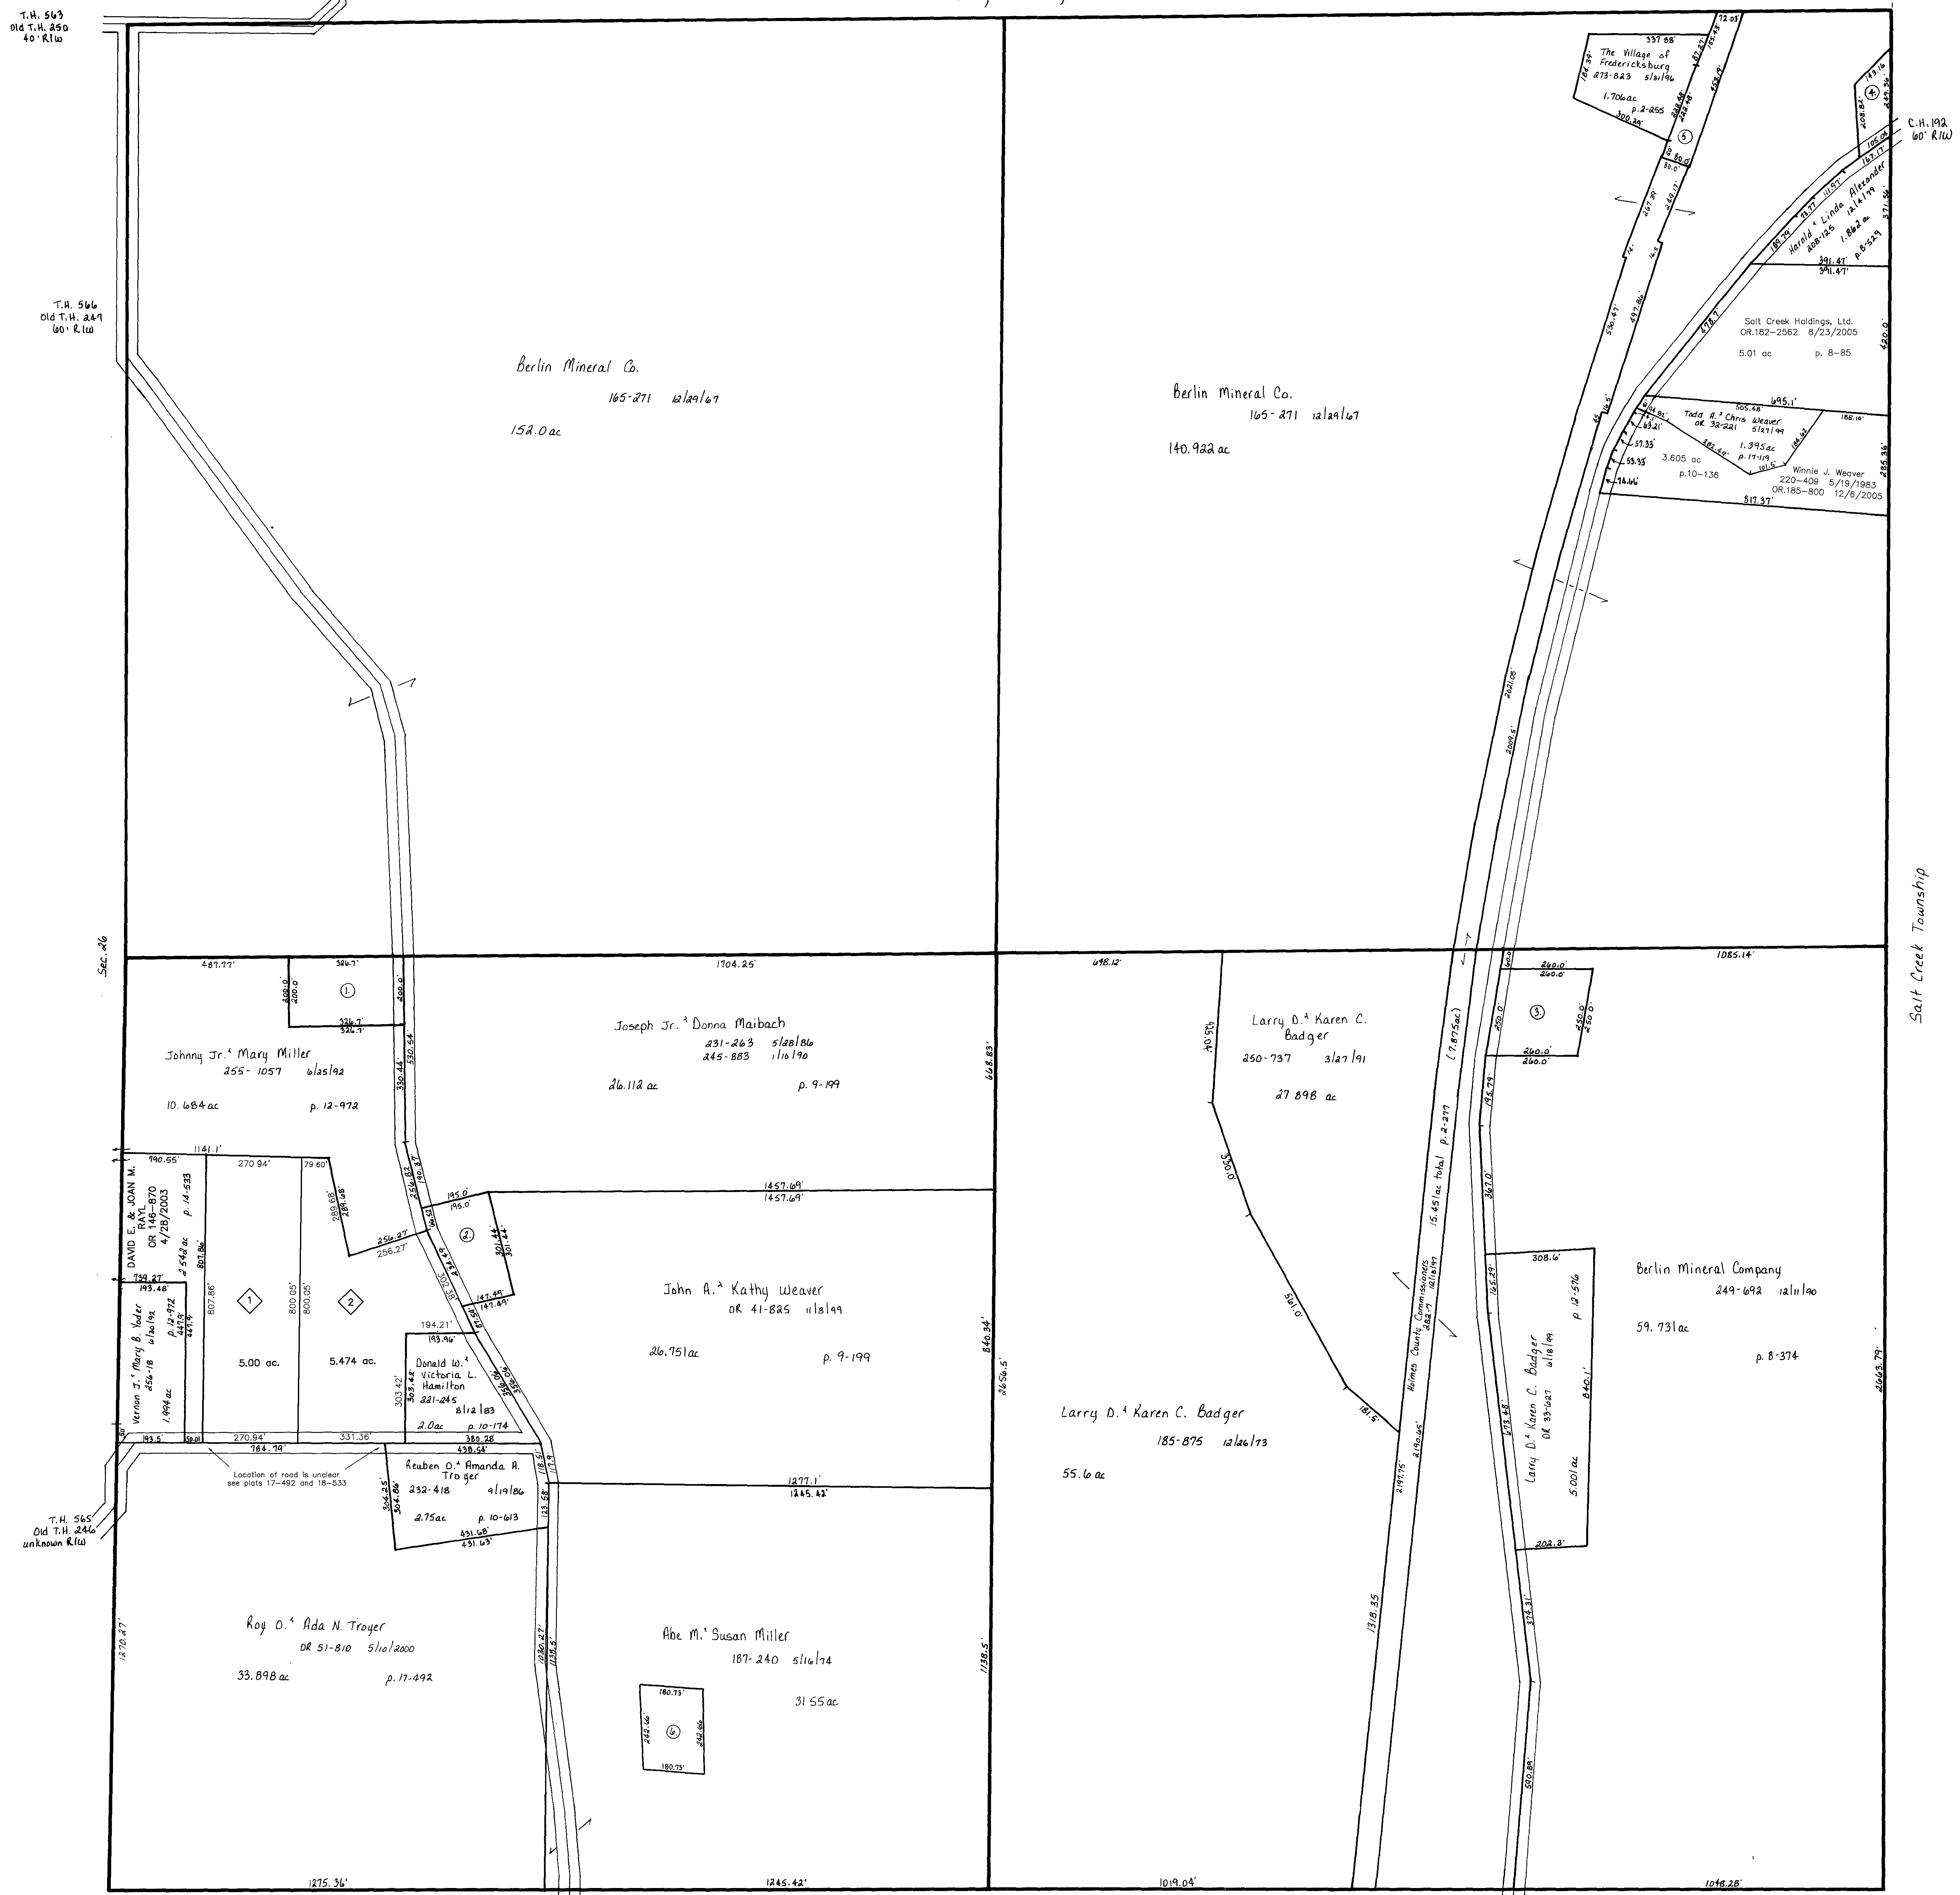

- 1 MAIBACH ROBERT E.
250-85 1/18/1991
1.5 ac p.12-599
 - 2 MAIBACH JOSEPH JR. AND DONNA
245-881 1/10/1990
1.21 ac p.9-199
 - 3 HERSHBERGER DANIEL S. AND RUTH B.
178-461 11/8/1971
257-102 11/24/1992
1.47 ac p.5-102
 - 4 ALEXANDER HAROLD AND LINDA
220-84 4/15/1983
0.5 ac p.9-174
 - 5 VILLAGE OF FREDERICKSBURG
273-810 5/31/1996
273-817 5/31/1996
0.778 ac p.2-255
 - 6 WEAVER WAIN P. AND RUBY A.
OR.0129-126 11/19/2002
1.0 ac p.16-775
- ◇ Saw Mill Subdivision
Plat 18-533 Platted 2/25/2003
 - ◇ SHETLER ERVIN L.
OR.0141-1 3/5/2003
OR.0141-5 3/5/2003
5.0 ac
 - ◇ SHETLER IVAN L. AND FANNIE J.
OR.0141-16 3/5/2003
5.474 ac

Last Revision: 12/6/2005
 T-14, R-13, Sec. 25
 Prairie Township
 HOLMES CO. OHIO
 SCALE: 1" = 200'

PR-33

LET IT BE KNOWN, THIS MAP HAS BEEN PREPARED AS A REFERENCE GUIDE TO PROPERTY OWNERSHIP. WE BELIEVE THIS INFORMATION TO BE CORRECT AND CURRENT. HOWEVER, IT IS NOT INTENDED FOR ANY LEGAL USE, WHETHER IT BE IN SALES, TRANSFERS, TRADES, LEASES OF ANY TYPE, ETC., AND DO NOT ACCEPT RESPONSIBILITY FOR ERRORS OF ANY NATURE OR OMISSIONS CONTAINED HEREIN.