


- 1700714000 ① John C. Mulholl
228-190 10/29/1985
1.073 ac p.10-387
- 1700372000 ② Stephen Phillips
181-223 8/25/1972
259-125 3/8/1993
06.86-308 8/31/2001
1.0 ac p.5-146
- 1700470000 ③ Neel and Elsie Summers
191-377 7/25/1975
263-571 11/25/1991
1.5 ac p.7-489
- 1700349000 ④ Wilbur D. and Karen A. McCullagge
277-458 3/11/1997
OR.137-315 1/31/2003
0.79 ac p.5-58
- 1700223000 ⑤ Emma P. and Barbara P. and Ruth P. Chupp
OR.192-515 10/10/2006
0.58 ac p.5-83
- 1700738000 ⑥ Levi A. and Naomi Miller
229-815 12/26/1985
0.29 ac S.F.T.
- 1700715003 ⑦ Michael S. and Julie B. Havener
277-211 2/19/1997
0.899 ac p.16-352
- 1700185001 ⑧ Frank W. and Mary A. Hoover
269-508 7/21/1995
1.531 ac p.14-868
- 1700508000 ⑨ James R. and Mary Ann Schlabach
OR.12-937 7/20/1998
1.58 ac p.4-149

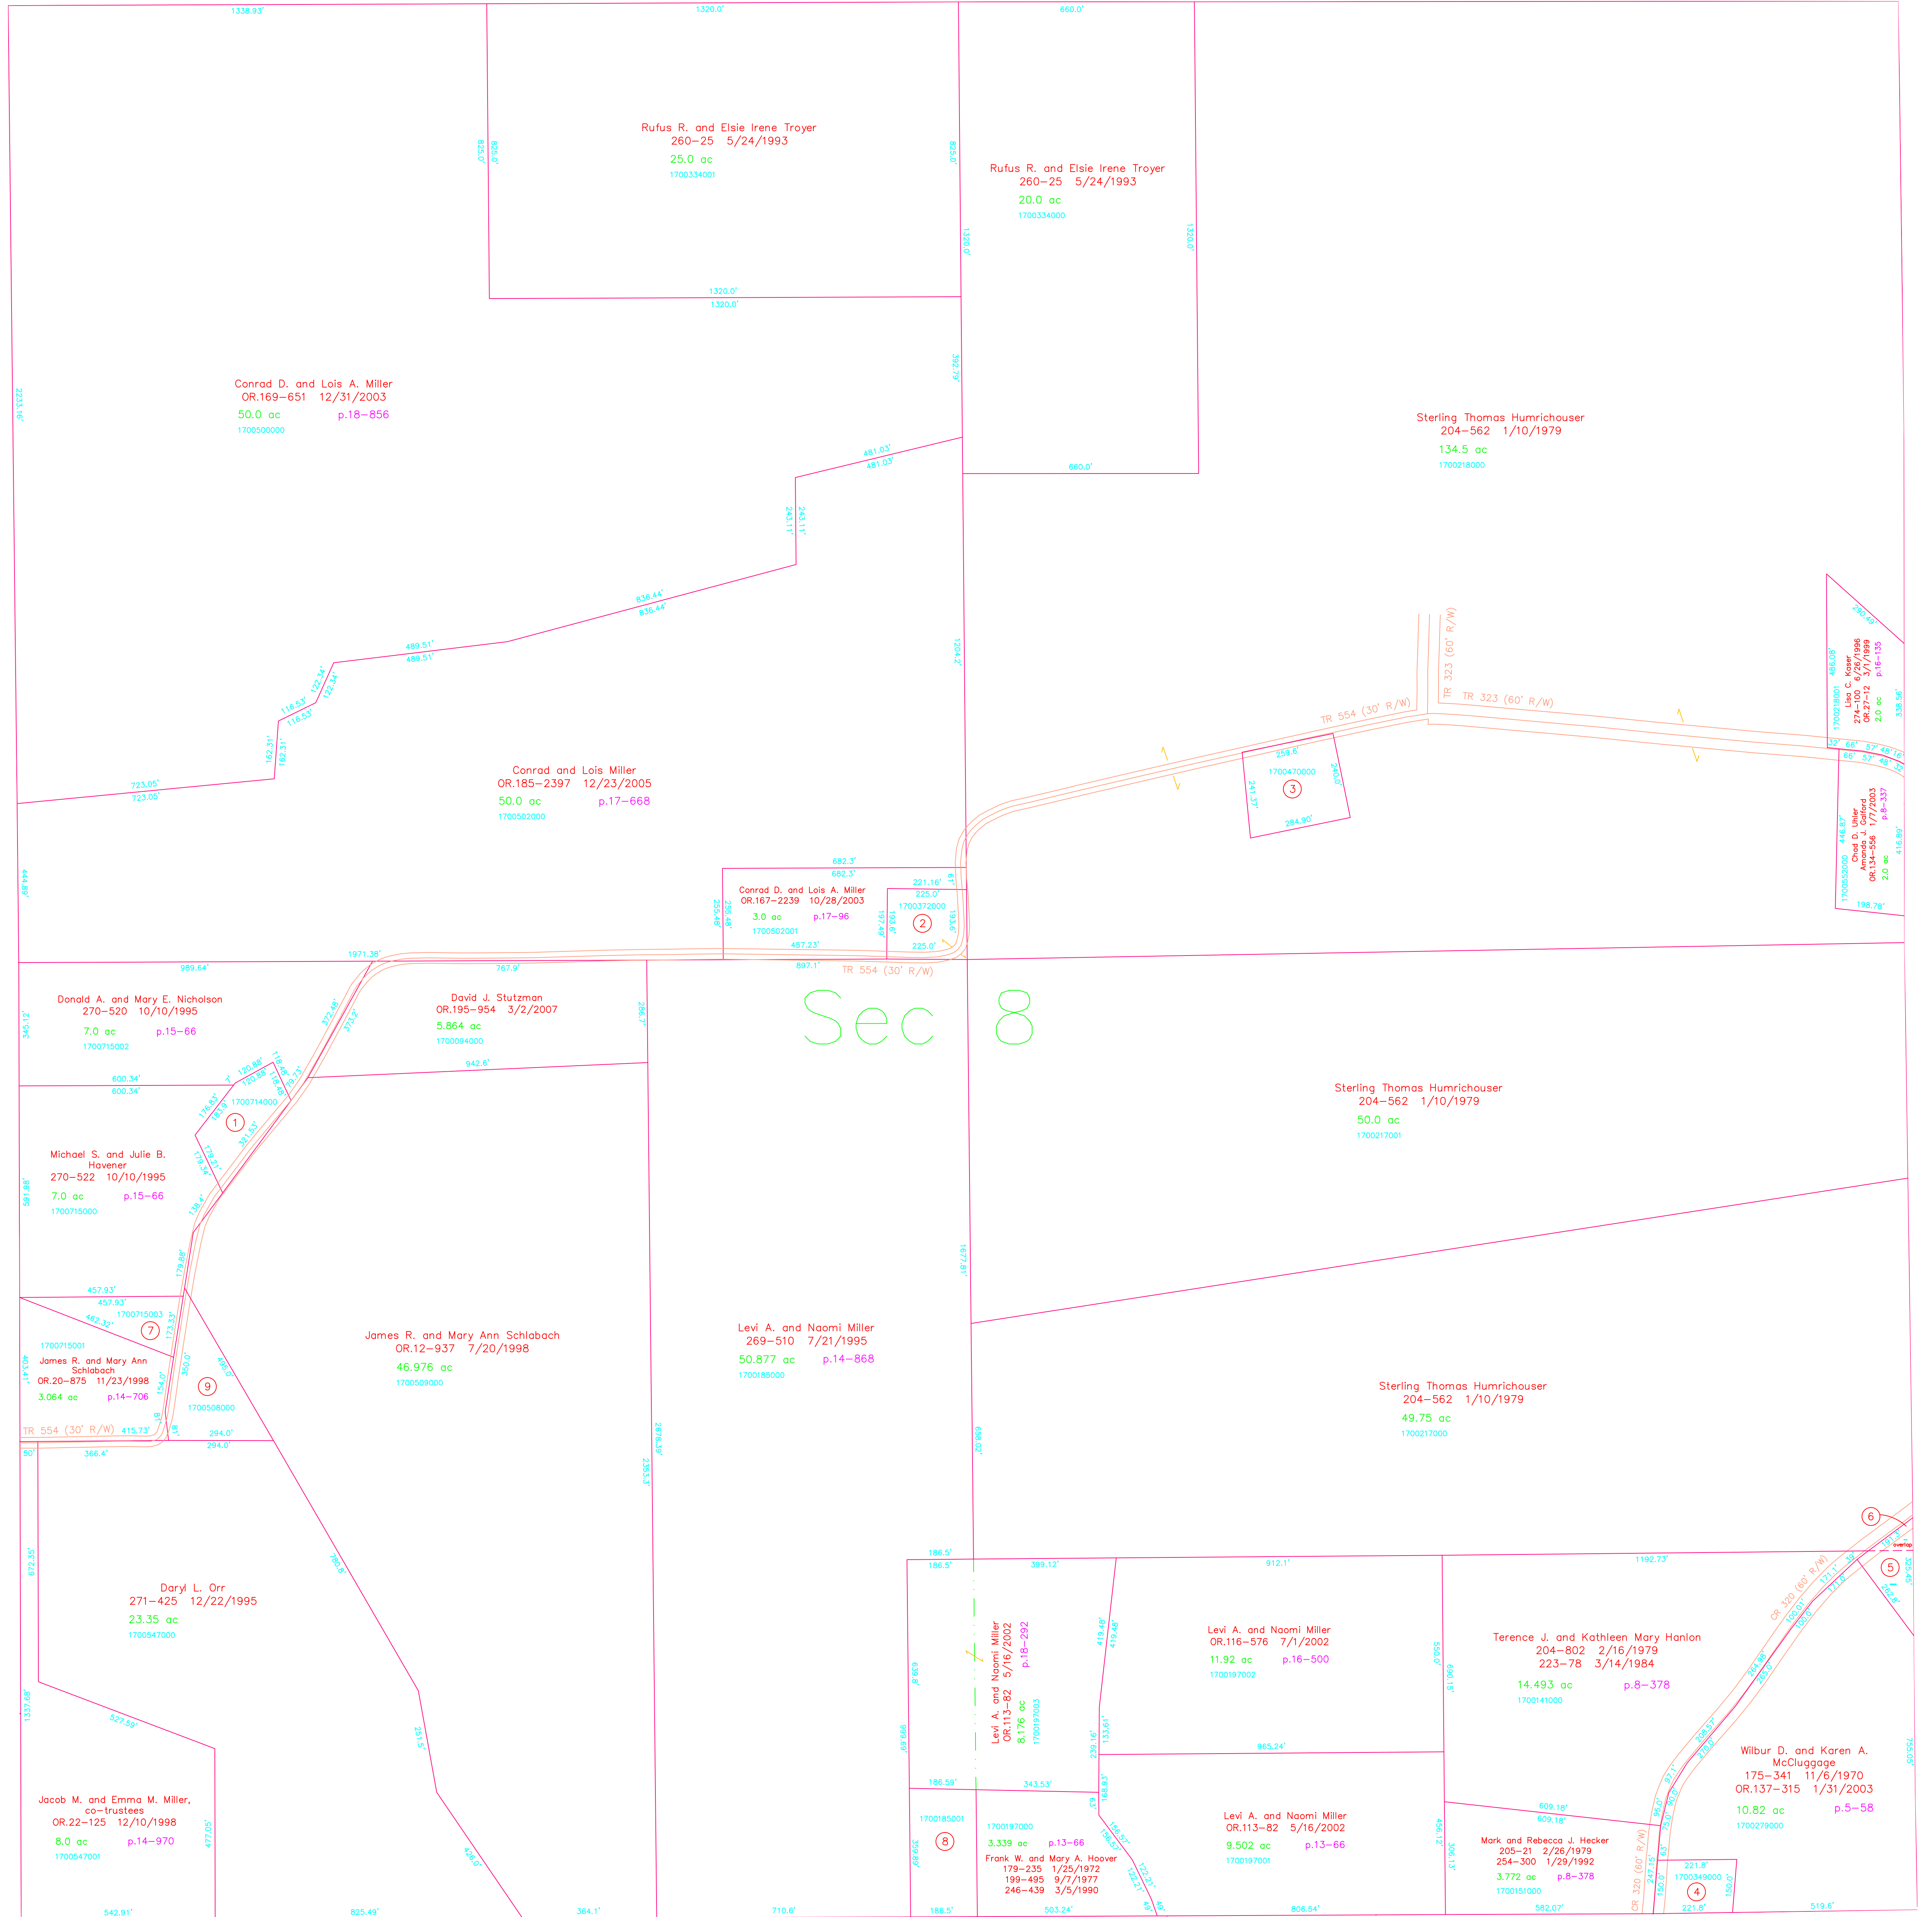

T13, R13, Sec.7 PR-02

T13, R13, Sec.9 PR-12

Last Revision: 3/2/2007

**T-13, R-13, Sec. 8
Prairie Twp.
Holmes County, Ohio**



LET IT BE KNOWN, THIS MAP HAS BEEN PREPARED AS A REFERENCE GUIDE TO PROPERTY OWNERSHIP. WE BELIEVE THIS INFORMATION TO BE CORRECT AND CURRENT, HOWEVER IT IS NOT INTENDED FOR ANY LEGAL USE, WHETHER IT BE IN SALES, TRANSFERS, TRADES, LEASES OF ANY TYPE, ETC., AND DO NOT ACCEPT RESPONSIBILITY FOR ERRORS OF ANY NATURE OR OMISSIONS CONTAINED HEREIN.

new survey required
for next transfer

PR-07

