


- 1700714000 ① John C. Mulhoff  
228-190 10/29/1985  
1.073 ac p.10-387
- 1700372000 ② Stephen Phillips  
181-223 8/25/1972  
259-125 3/8/1993  
09.86-308 8/31/2001  
1.0 ac p.5-146
- 1700470000 ③ Neel and Elsie Summers  
191-377 7/25/1975  
263-571 11/25/1991  
1.5 ac p.7-489
- 1700349000 ④ Wilbur D. and Karen A. McCulligage  
277-458 3/11/1997  
OR.137-315 1/31/2003  
0.79 ac p.5-58
- 1700223000 ⑤ Emma P. and Barbara P. and Ruth P. Chupp  
OR.192-515 10/10/2006  
0.58 ac p.5-83
- 1700738000 ⑥ Levi A. and Naomi Miller  
229-815 12/26/1985  
0.29 ac S.F.T.
- 1700715003 ⑦ Michael S. and Julie B. Havener  
277-211 2/19/1997  
0.899 ac p.16-352
- 1700185001 ⑧ Frank W. and Mary A. Hoover  
269-508 7/21/1995  
1.531 ac p.14-868
- 1700508000 ⑨ James R. and Mary Ann Schlabach  
OR.12-937 7/20/1998  
1.58 ac p.4-149

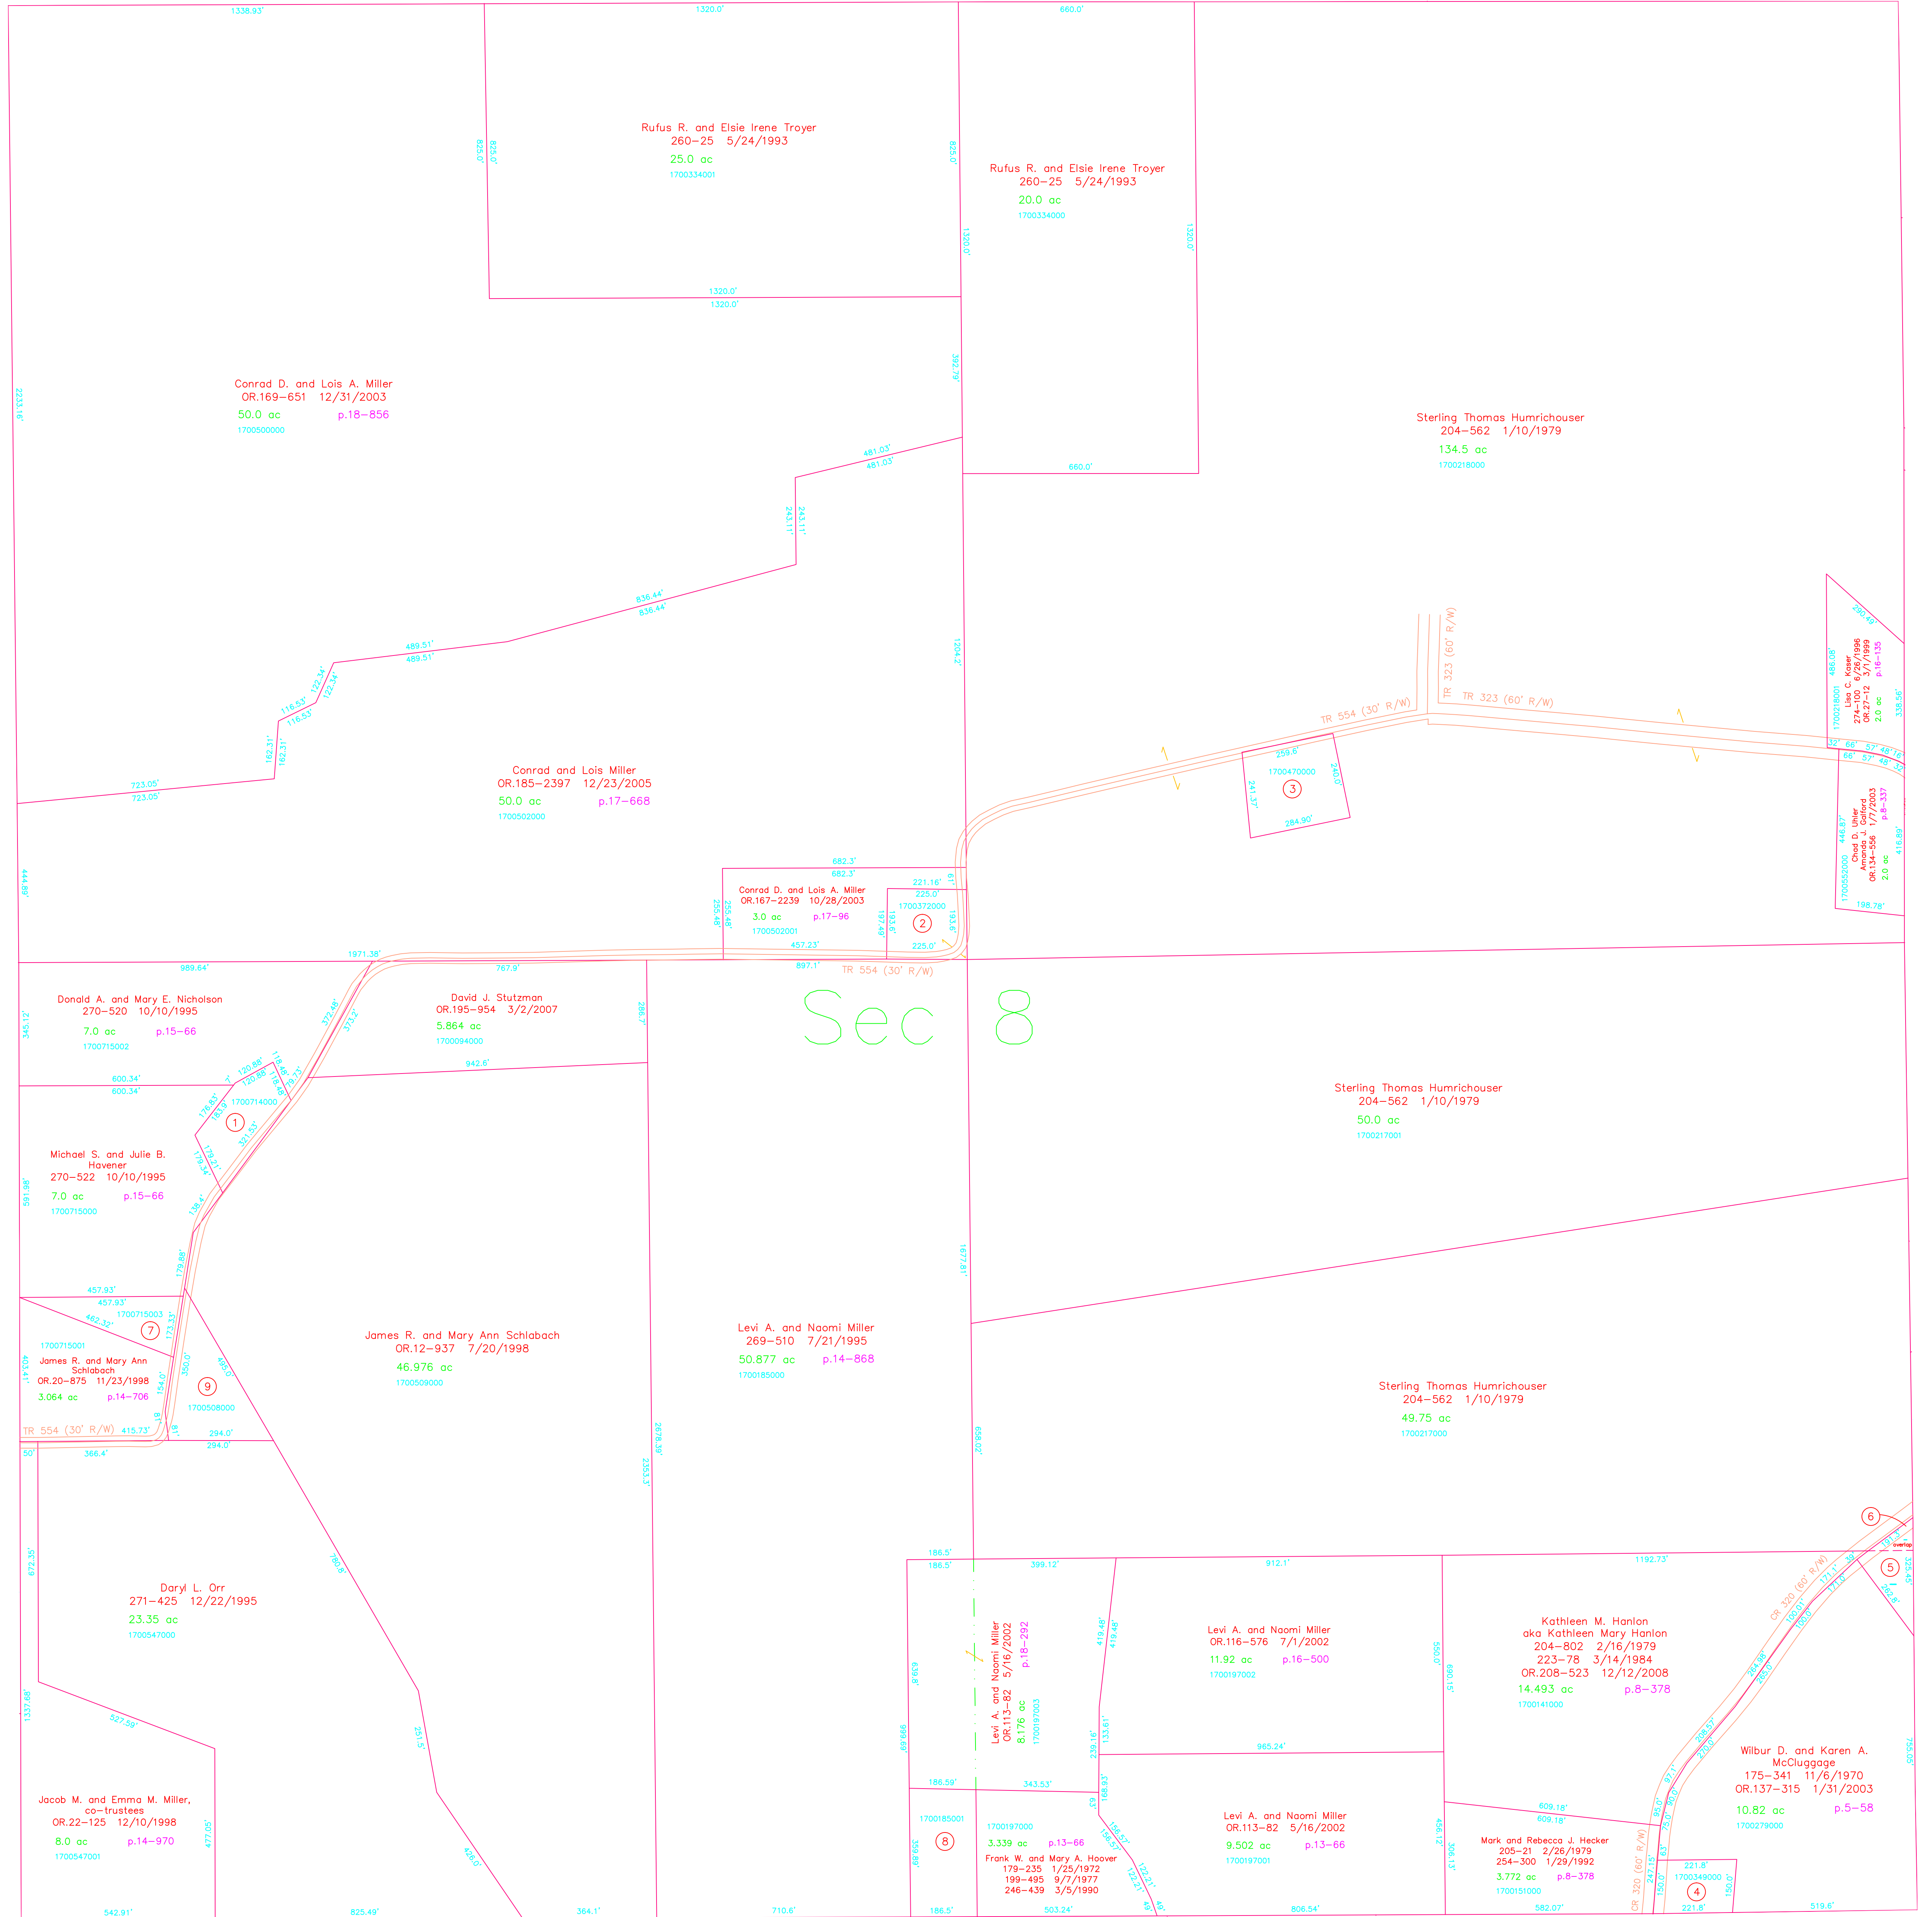


T13, R13, Sec.7 PR-02

T13, R13, Sec.9 PR-12

Last Revision: 12/12/2008

**T-13, R-13, Sec.8  
Prairie Twp.  
Holmes County, Ohio**

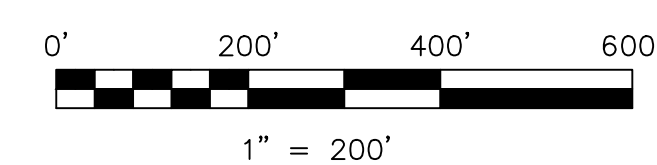

LET IT BE KNOWN, THIS MAP HAS BEEN PREPARED AS A REFERENCE GUIDE TO PROPERTY OWNERSHIP. WE BELIEVE THIS INFORMATION TO BE CORRECT AND CURRENT, HOWEVER IT IS NOT INTENDED FOR ANY LEGAL USE, WHETHER IT BE IN SALES, TRANSFERS, TRADES, LEASES OF ANY TYPE, ETC., AND DO NOT ACCEPT RESPONSIBILITY FOR ERRORS OF ANY NATURE OR OMISSIONS CONTAINED HEREIN.

new survey required  
for next transfer

# PR-07

