


- 1700370001 ① Loretta Miller 253-268 10/25/1995 1.0 ac p.15-179
- 1700530000 ② Mabel F. Wilson aka Mabel F. Martin OR.199-2321 9/11/2007 0.983 ac p.18-205
- 1700621001 ③ Robert D. Hostettler OR.172-3470 6/10/2004 0.835 ac p.18-97
- 1700327000 ④ Richard D. and Lorraine F. Miller 210-834 10/3/1980 210-836 10/3/1980 1.0 ac p.8-66
- 1700665001 ⑤ Marion Jay and Verna Hershberger 237-248 11/24/1987 0.2 ac p.10-833
- 1700727001 ⑥ Ben and Alma Hershberger 289-282 7/5/1995 1.269 ac p.14-844
- 1700534001 ⑦ Ben Ray and Alma A. Hershberger 238-229 3/25/1988 1.0 ac p.10-927
- 1700434000 ⑧ Paul R. and Barbara P. Miller 284-588 5/25/1994 1.25 ac
- 1700311000 ⑨ Alma Hershberger OR.108-18 3/26/2002 1.35 ac p.8-139
- 1760020000 ⑩ Bethany Conservative Mennonite Church 151-359 11/5/1963 1.15 ac p.4-9
- 1700620000 ⑪ Stanley D. and Linda Mullens 218-587 10/23/1982 0.922 ac p.10-84
- 1700135000 ⑫ Donald L. and Becky Jo Orr OR.183-3100 10/11/2005 1.0 ac p.7-374
- 1700475002 ⑬ Donald L. and Becky Jo Orr OR.183-3100 10/11/2005 1.13 ac p.12-518
- 1700375000 ⑭ David R. and Elsie J. Kuhns OR.201-300 11/19/2007 0.58 ac p.4-26
- 1700665000 ⑮ James A. and Bonnie R. Swartzentruber 222-48 11/7/1983 1.0783 ac p.10-207
- 1700474000 ⑯ James A. and Bonnie R. Swartzentruber 183-487 4/5/1973 OR.188-1694 5/2/2006 1.16 ac p.7-13
- 1700275000 ⑰ Marion Jay and Verna Hershberger 237-248 11/24/1987 1.03 ac
- 1700535001 ⑱ Robert D. Hostettler 273-892 5/29/1996 0.228 ac p.16-112
- 1700601001 ⑲ Dalindy Properties LLC OR.207-1795 10/24/2008 0.45 ac p.16-132
- 1700718002 ⑳ James A. and Bonnie Swartzentruber OR.18-451 10/21/1998 1.759 ac p.16-885
- 1700719002 ㉑ Olen D. Jr. and Ida D. Schlabach OR.21-350 12/1/1998 1.137 ac p.16-885
- 1700621002 ㉒ Dennis R. and Mary E. Troyer OR.186-1967 5/01/2007 1.385 ac p.18-97
- 1700663008 ㉓ Dennis R. and Mary E. Troyer OR.198-258 6/29/2007 0.75 ac p.18-974
- 1700650000 ㉔ J. Holmes Leasing Company 249-709 12/12/1990 1.467 ac p.10-140

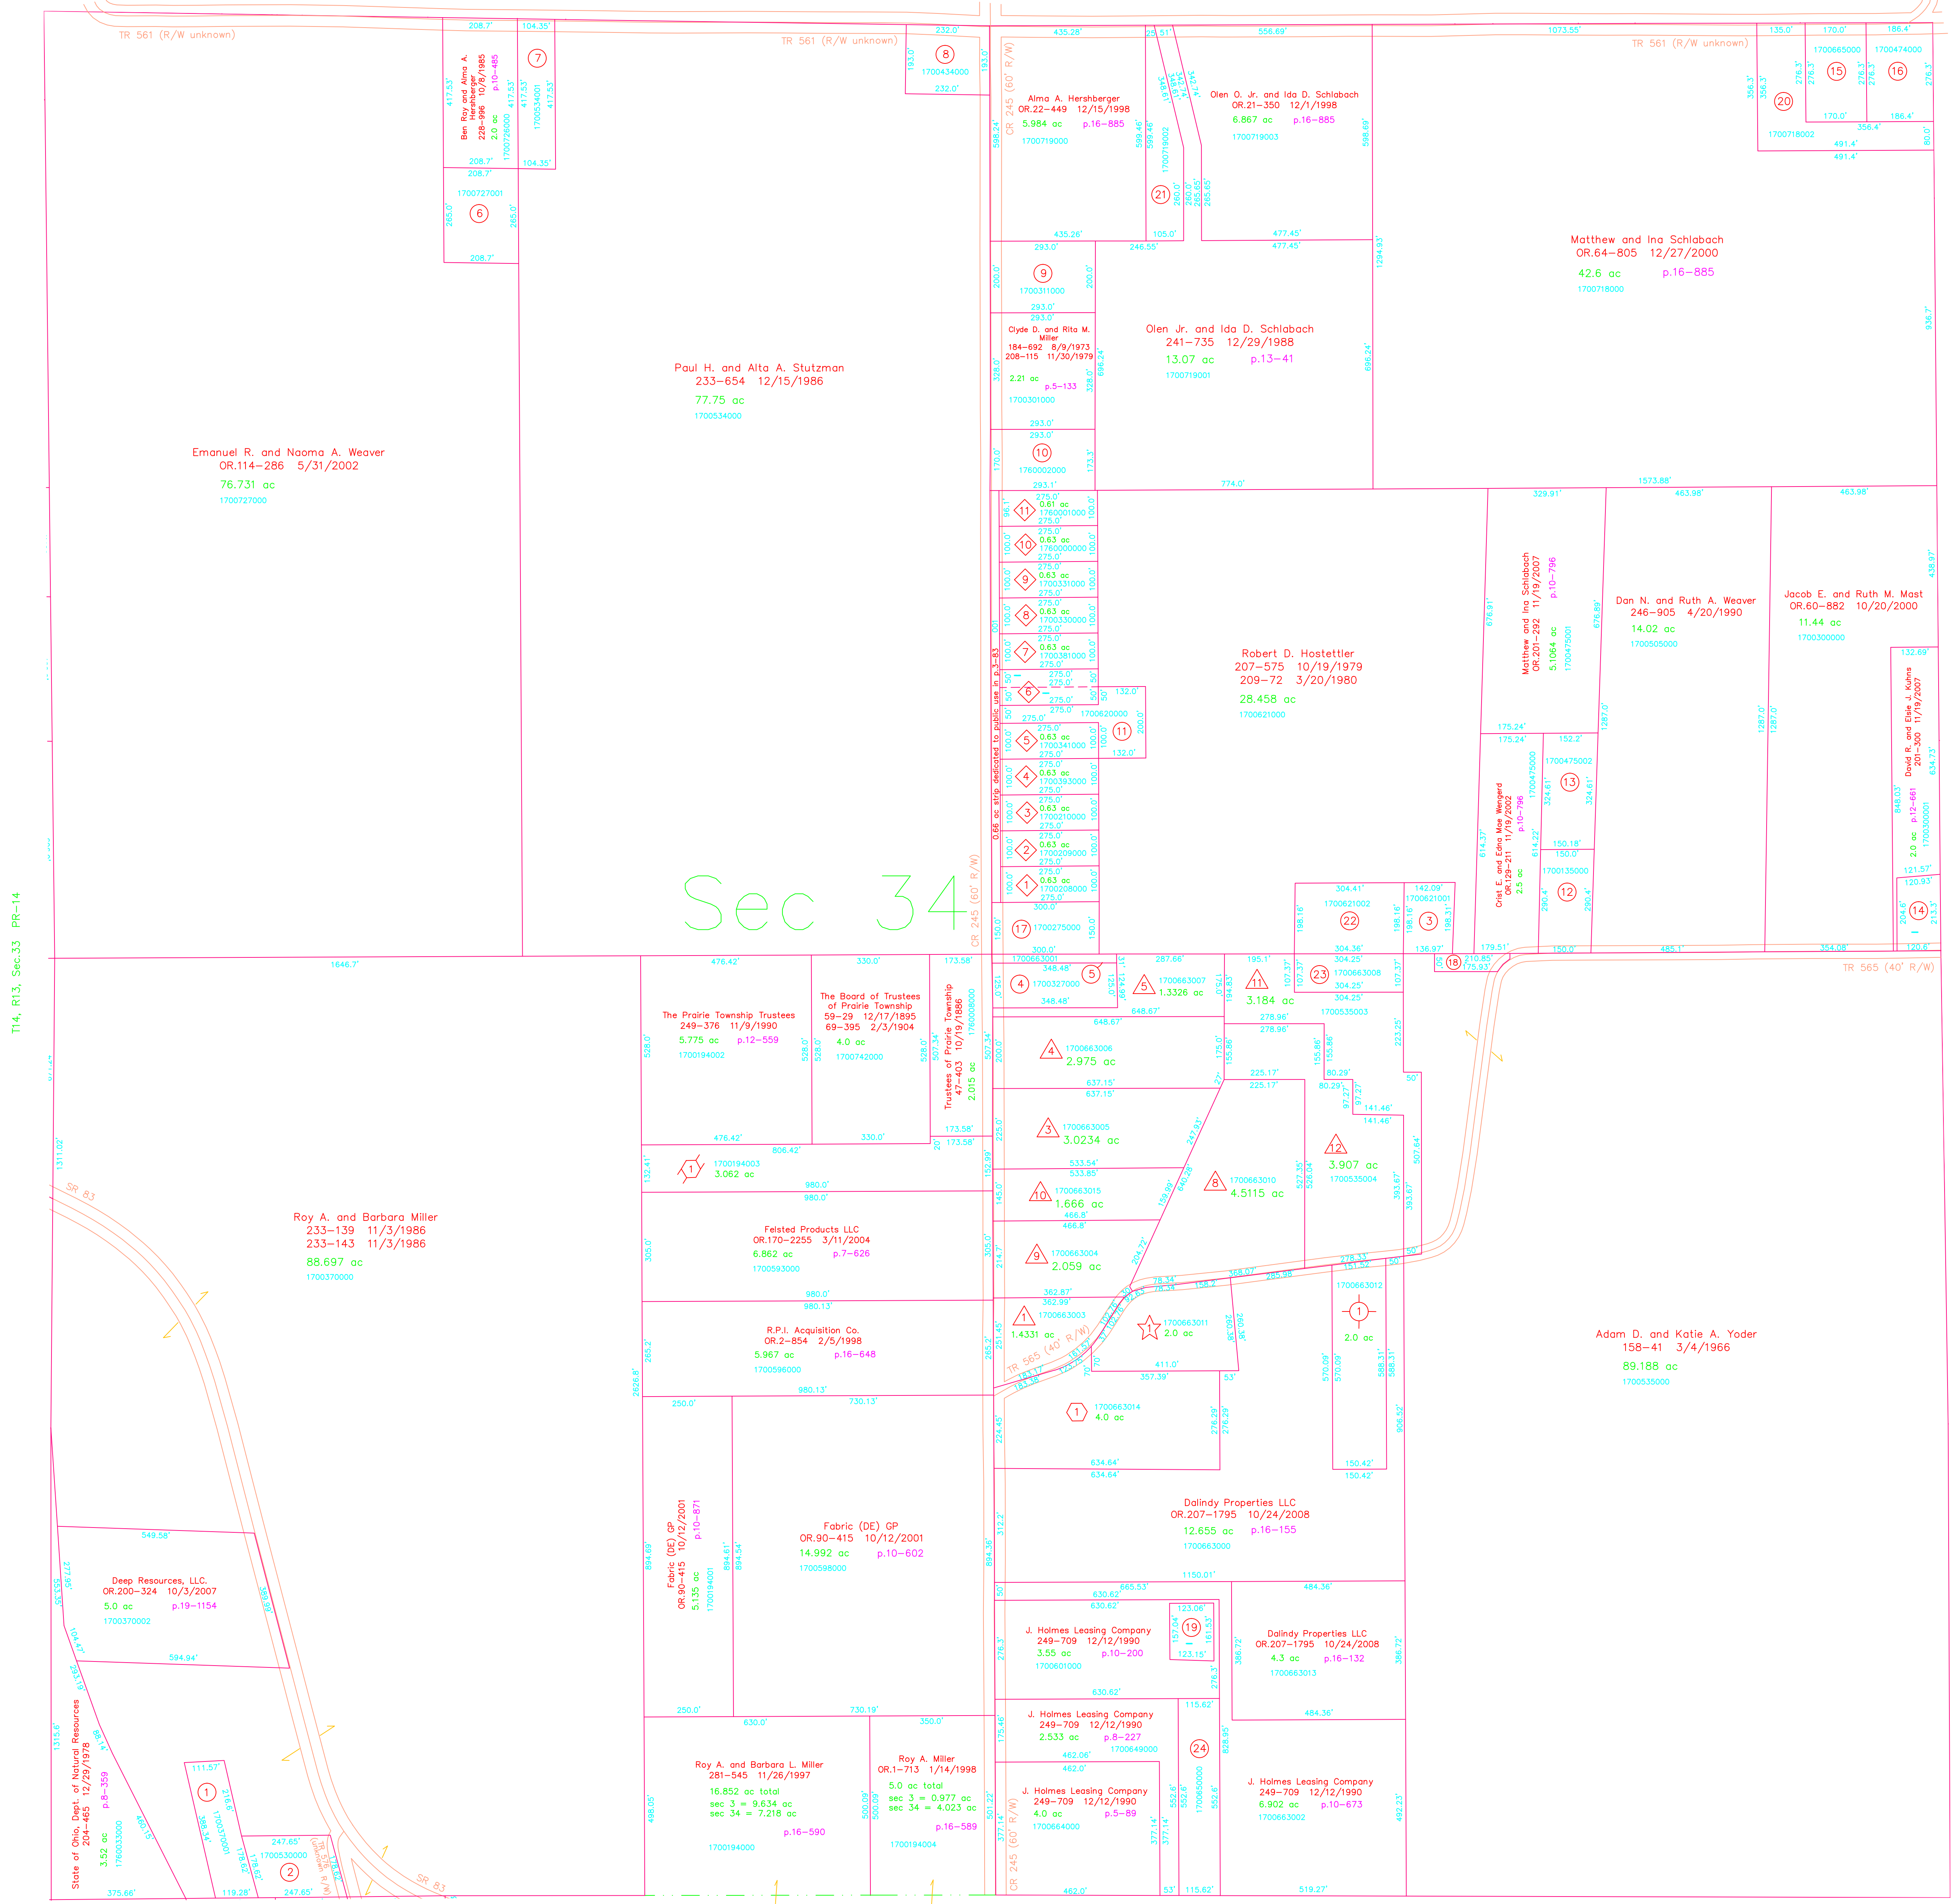


Sec 34

- ① Florence Williams Allotment No.1 Plot 3-83 Platted 12/16/1959
- 1700208000 ② Joseph and Martha Wengard OR.127-12 10/30/2002 0.63 ac p.3-83
- 1700209000 ③ Joseph and Martha Wengard OR.127-12 10/30/2002 0.63 ac p.3-83
- 1700210000 ④ Joseph and Martha Wengard 261-486 9/7/1993 3.0234 ac p.2-205
- 1700393000 ⑤ Larry D. and Cheri A. Salisbury 201-781 5/9/1978 0.63 ac p.3-83
- 1700341000 ⑥ Stanley D. and Linda Mullens 203-524 10/5/1978 0.63 ac p.3-83
- 1700622000 ⑦ Robert D. Hostettler 218-585 10/25/1982 0.316 ac p.10-84
- 1700623000 ⑧ Stanley D. and Linda Mullens 203-526 10/5/1978 0.314 ac p.3-83
- 1700381000 ⑨ Dale Edward and Mary Ellen Renker 186-595 3/18/1974 0.63 ac p.3-83
- 1700330000 ⑩ Steve A. and Linda S. Rodford 265-47 6/29/1994 0.63 ac p.3-83
- 1700331000 ⑪ Raymond P. and Miriam E. Petersheim OR.176-464 11/3/2004 0.63 ac p.3-83
- 1760000000 ⑫ Bethany Conservative Mennonite Church 187-413 6/3/1974 0.63 ac p.3-83
- 1760001000 ⑬ Bethany Conservative Mennonite Church 187-413 6/3/1974 0.61 ac p.3-83

- ① Williams Allotment No.2 Plot 2-205 Platted 12/30/1987
- 1700663003 ② Gary D. Lemon OR.158-868 7/16/2003 1.4331 ac p.2-205
- 1700663005 ③ Marion and Karen Lewis 261-486 9/7/1993 3.0234 ac p.2-205
- 1700663006 ④ Paul Adrian Miller 237-627 12/30/1987 2.975 ac p.2-205
- 1700663007 ⑤ Richard D. and Lorraine F. Miller 237-630 12/30/1987 1.3326 ac p.2-205
- 1700663010 ⑥ Joe R. and Ada Miller 277-404 3/8/1997 4.5115 ac p.2-205
- ⑦ Replatting & Renumbering of Lot 2 Plot 15-116 Platted 1/6/1997
- 1700663004 ⑧ Gary D. Lemon OR.156-668 7/16/2003 2.059 ac p.15-116
- 1700663015 ⑨ Gary Lemon 276-764 1/9/1997 1.666 ac p.15-116
- ⑩ Replat of Lots 6 & 7 of Williams Allotment No.2 Plot 19-974 Platted 3/27/2007
- 1700535003 ⑪ Ben A. and Susie Troyer OR.197-444 5/22/2007 3.184 ac p.19-974
- 1700535004 ⑫ Mervin L. and Leanna B. Kline OR.197-434 5/22/2007 3.907 ac p.19-974

- ① Florence Williams Allotment No.3 Plot 15-107 Platted 10/1/1993
- 1700663011 ② William E. and Miriam J. Gingerich 276-635 12/30/1996 2.0 ac p.15-107
- ③ Florence Williams Allotment No.4 Plot 15-65 Platted 10/10/1995
- 1700663012 ④ Atlee J. and Elsie Hostettler 270-915 11/14/1995 2.0 ac p.15-65
- ⑤ Florence Williams Allotment No.5 Plot 15-97 Platted 7/16/1996
- 1700663014 ⑥ Allen L. and Sara Ann Yoder 274-531 7/29/1996 4.0 ac p.15-97
- ⑦ Florence Williams Allotment No.6 Plot 15-151 Platted 11/17/1997
- 1700194003 ⑧ Denver Beckett OR.91-773 10/29/2001 3.062 ac p.15-151

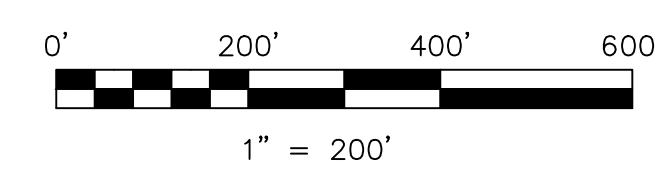

LET IT BE KNOWN, THIS MAP HAS BEEN PREPARED AS A REFERENCE GUIDE TO PROPERTY OWNERSHIP. WE BELIEVE THIS INFORMATION TO BE CORRECT AND CURRENT. HOWEVER IT IS NOT INTENDED FOR ANY LEGAL USE, WHETHER IT BE IN SALES, TRANSFERS, TRADES, LEASES OF ANY TYPE, ETC., AND DO NOT ACCEPT RESPONSIBILITY FOR ERRORS OF ANY NATURE OR OMISSIONS CONTAINED HEREIN.

new survey required for next transfer

Last Revision: 10/24/2008

T-14, R-13, Sec.34
Prairie Twp.
Holmes County, Ohio

PR-21