



- 1700158000 ① Joseph A. and Elsie M. Miller
OR 75-196 5/17/2001
0.41 ac p.5-139
- 1700136000 ② Milton R. Jr. and Mattie Troyer
OR 103-819 2/12/2002
0.01 ac
- 1700178000 ③ Miriam Fay Herzhberger
192-358 11/14/1975
OR 79-600 6/28/2001
OR 150-194 5/22/2003
1.26 ac p.7-530
- 1700056000 ④ Andrew A. Cerniglia
201-313 3/12/1978
221-866 5/17/1984
OR 187-869 3/14/2006
0.10 ac
- 1700177000 ⑤ Miriam Fay Herzhberger
192-358 11/14/1975
OR 79-600 6/28/2001
OR 150-194 5/22/2003
0.86 ac p.7-530
- 0000000000 ⑥ not used
- 1700518003 ⑦ Ervin A. and Anna Beachy
OR 9-208 5/18/1998
1.248 ac p.16-729
- 0000000000 ⑧ not used
- 1700518007 ⑨ Jonas N. and Betty Beachy
OR 195-2281 3/22/2007
0.455 ac p.19-572
- 1700435000 ⑩ Richard W. and Joan Small
143-508 7/29/1960
1.99 ac

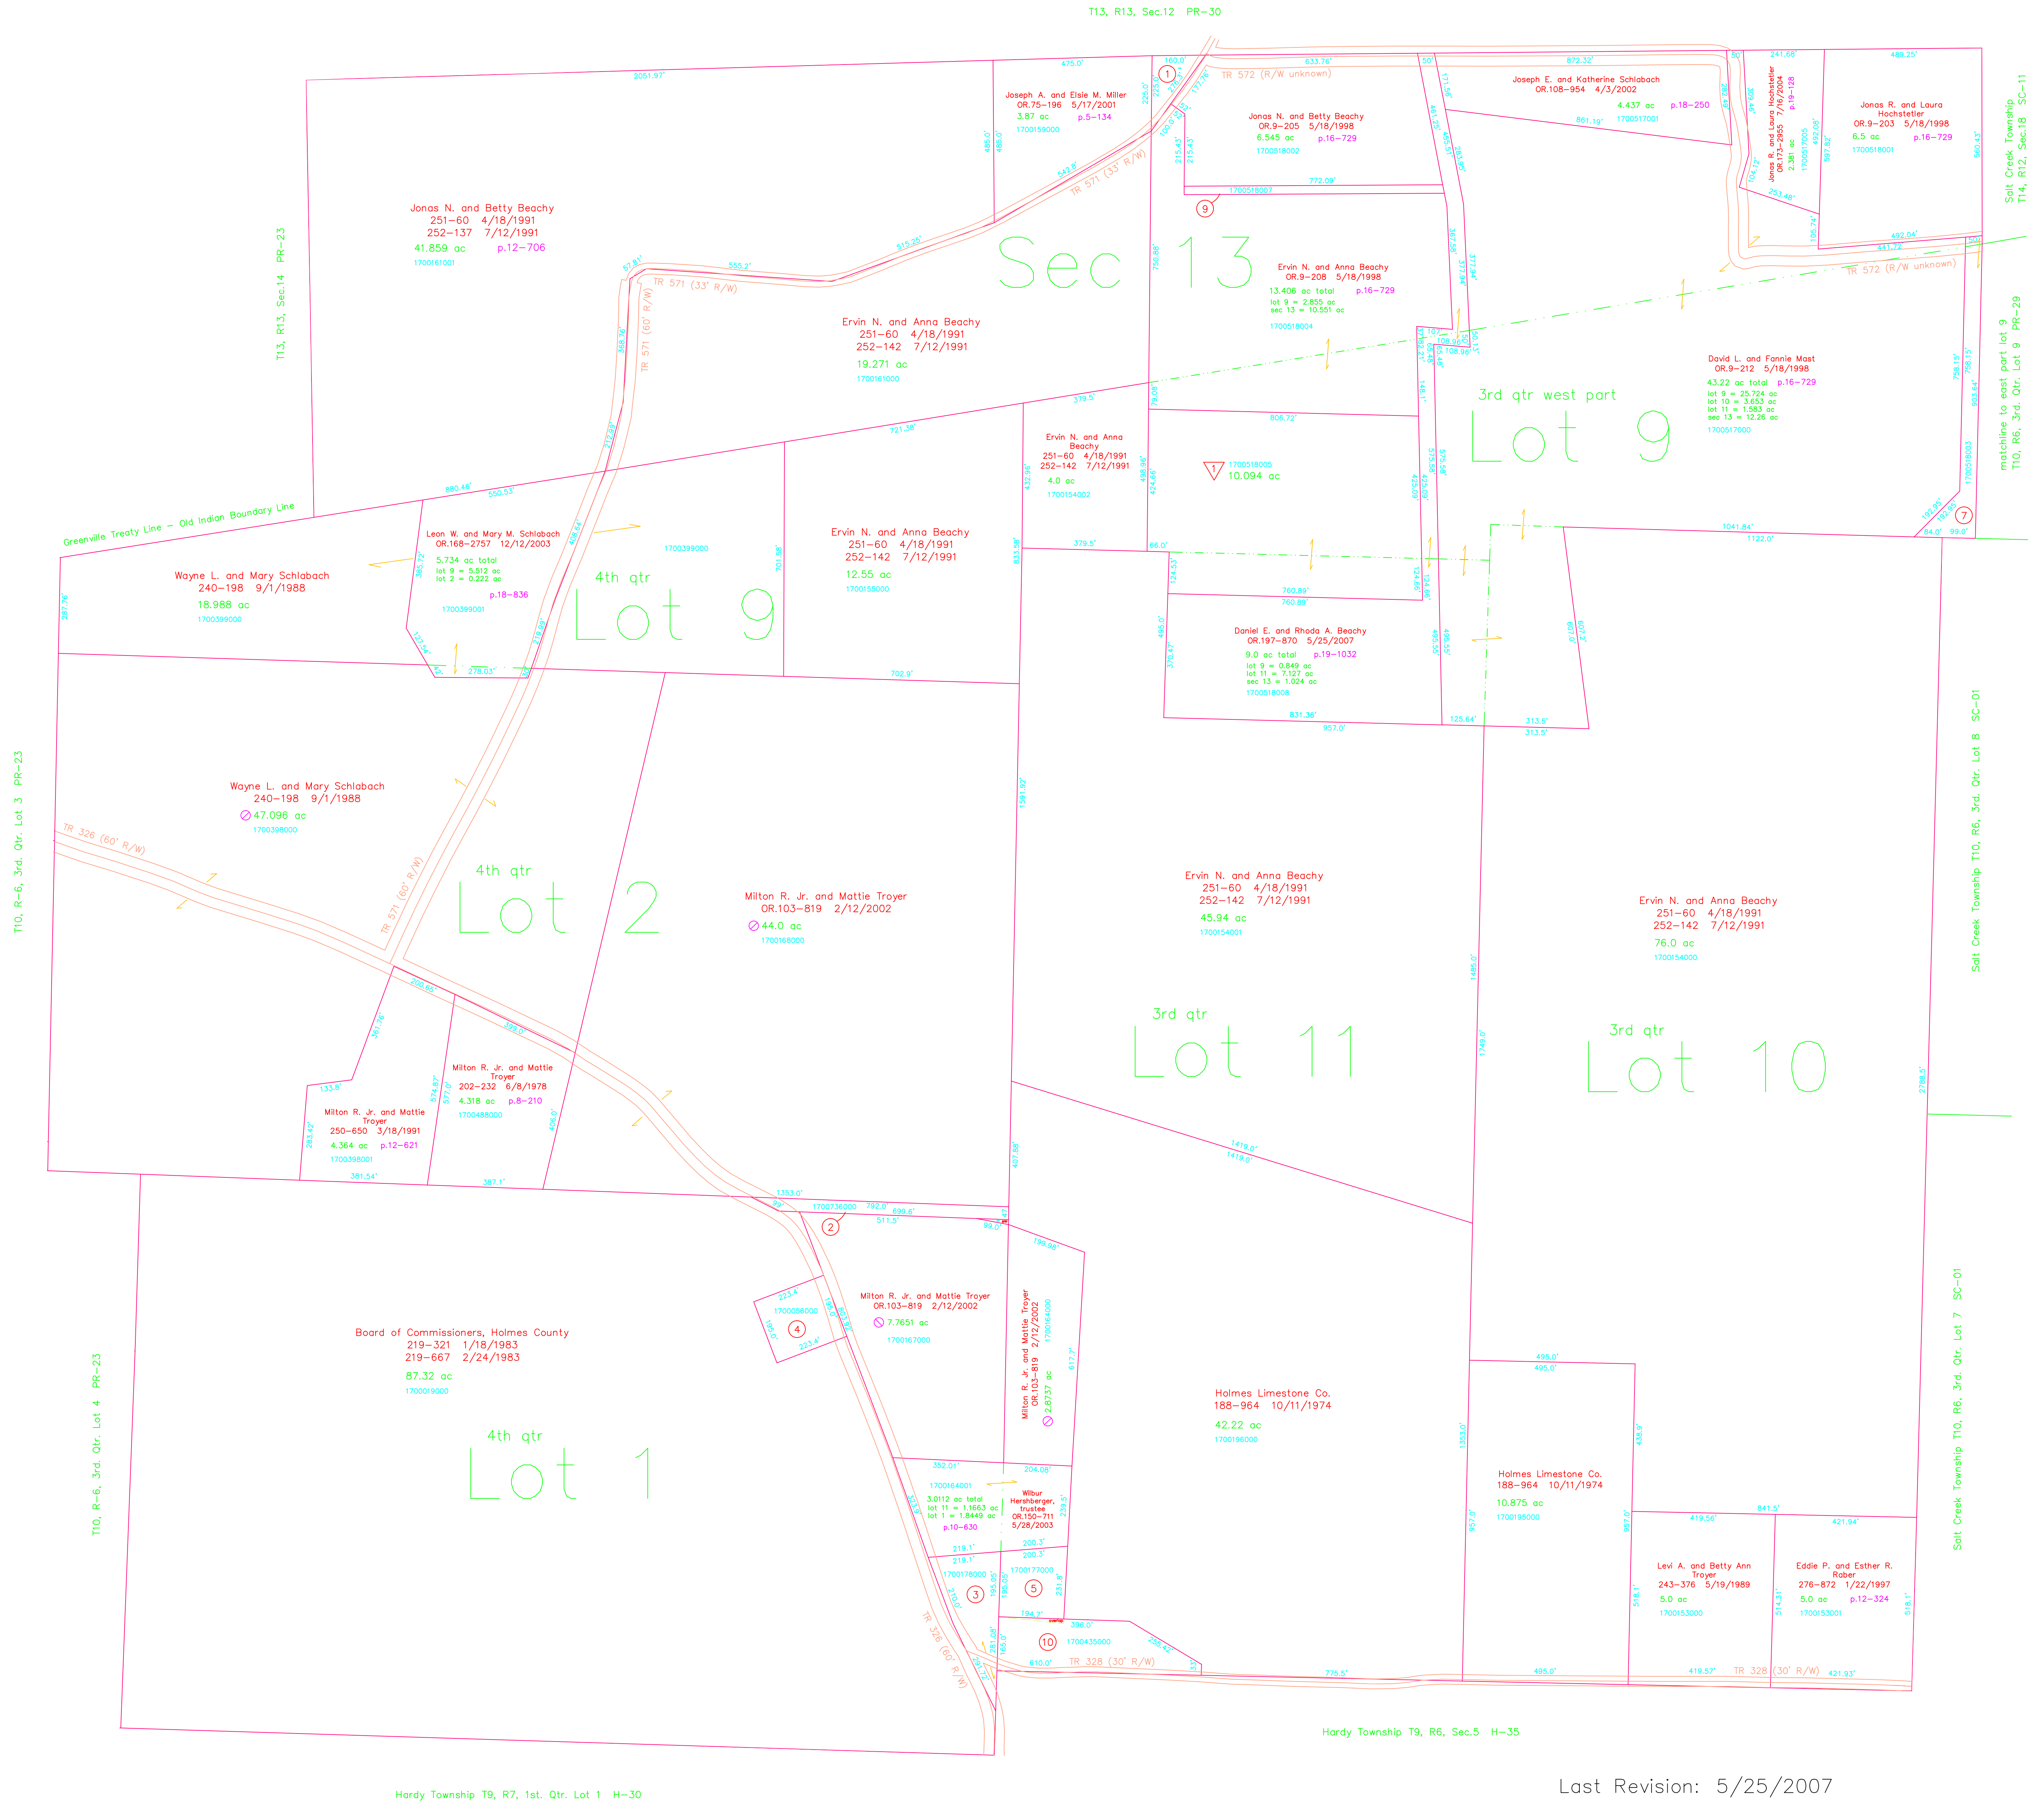

△ Beachy Development Subdivision
Plot 2-442 Platted 3/14/2007
1700518000 Daniel E. and Nelson E. Beachy
OR 9-208 5/18/1998
10.094 ac p.2-442

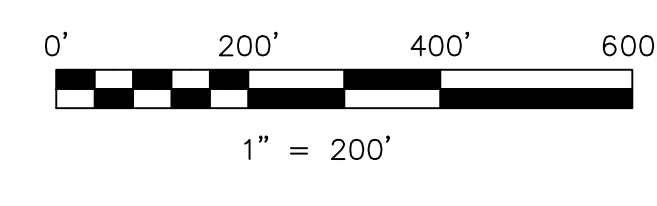

LET IT BE KNOWN, THIS MAP HAS BEEN PREPARED AS A REFERENCE GUIDE TO PROPERTY OWNERSHIP. WE BELIEVE THIS INFORMATION TO BE CORRECT AND CURRENT. HOWEVER IT IS NOT INTENDED FOR ANY LEGAL USE, WHETHER IT BE IN SALES, TRANSFERS, TRADES, LEASES OF ANY TYPE, ETC., AND DO NOT ACCEPT RESPONSIBILITY FOR ERRORS OF ANY NATURE OR OMISSIONS CONTAINED HEREIN.

○ new survey required for next transfer

Last Revision: 5/25/2007
T-10, R-7, 4th. Qtr. Lots 1,2,9
T-10, R-6, 3rd. Qtr. Lots 9,10,11
T-13, R-13, Sec.13
Prairie Twp.
Holmes County, Ohio

PR-29

Salt Creek Township T10, R6, 3rd. Qtr. Lot 8 SC-01
Salt Creek Township T10, R6, 3rd. Qtr. Lot 9 PR-29
Salt Creek Township T10, R6, 3rd. Qtr. Lot 7 SC-01