


- 1700491000 ① Paul Small
OR 169-3489 2/12/2004
OR 171-1875 4/19/2004
0.725 ac p.18-892
- 0000000000 ② not used
- 1700555000 ③ Mose A. and Betty Yoder
169-600 4/8/1999
OR 4-227 3/3/1998
1.01 ac p.4-198
- 1700295001 ④ Mose A. and Betty Yoder
249-309 11/6/1990
OR 4-227 3/3/1998
0.392 ac p.12-554
- 1700420001 ⑤ Daniel A. and Martha E. Mast
OR 130-814 12/4/2002
0.882 ac p.18-457
- 1700420005 ⑥ Marvin D. and Martha M. Hershberger
Barbara D. and Dena D. Hershberger
OR 175-21 9/10/2004
0.0176 ac p.19-177
- 1700420004 ⑦ Raymond Jay and Ada Mae Yoder
OR 175-16 9/10/2004
0.435 ac p.19-177
- 0000000000 ⑧ not used
- 1700304000 ⑨ Eli Allen and Esther A. Miller
190-637 5/6/1975
1.99 ac p.5-172

T13, R13, Sec.2 PR-26

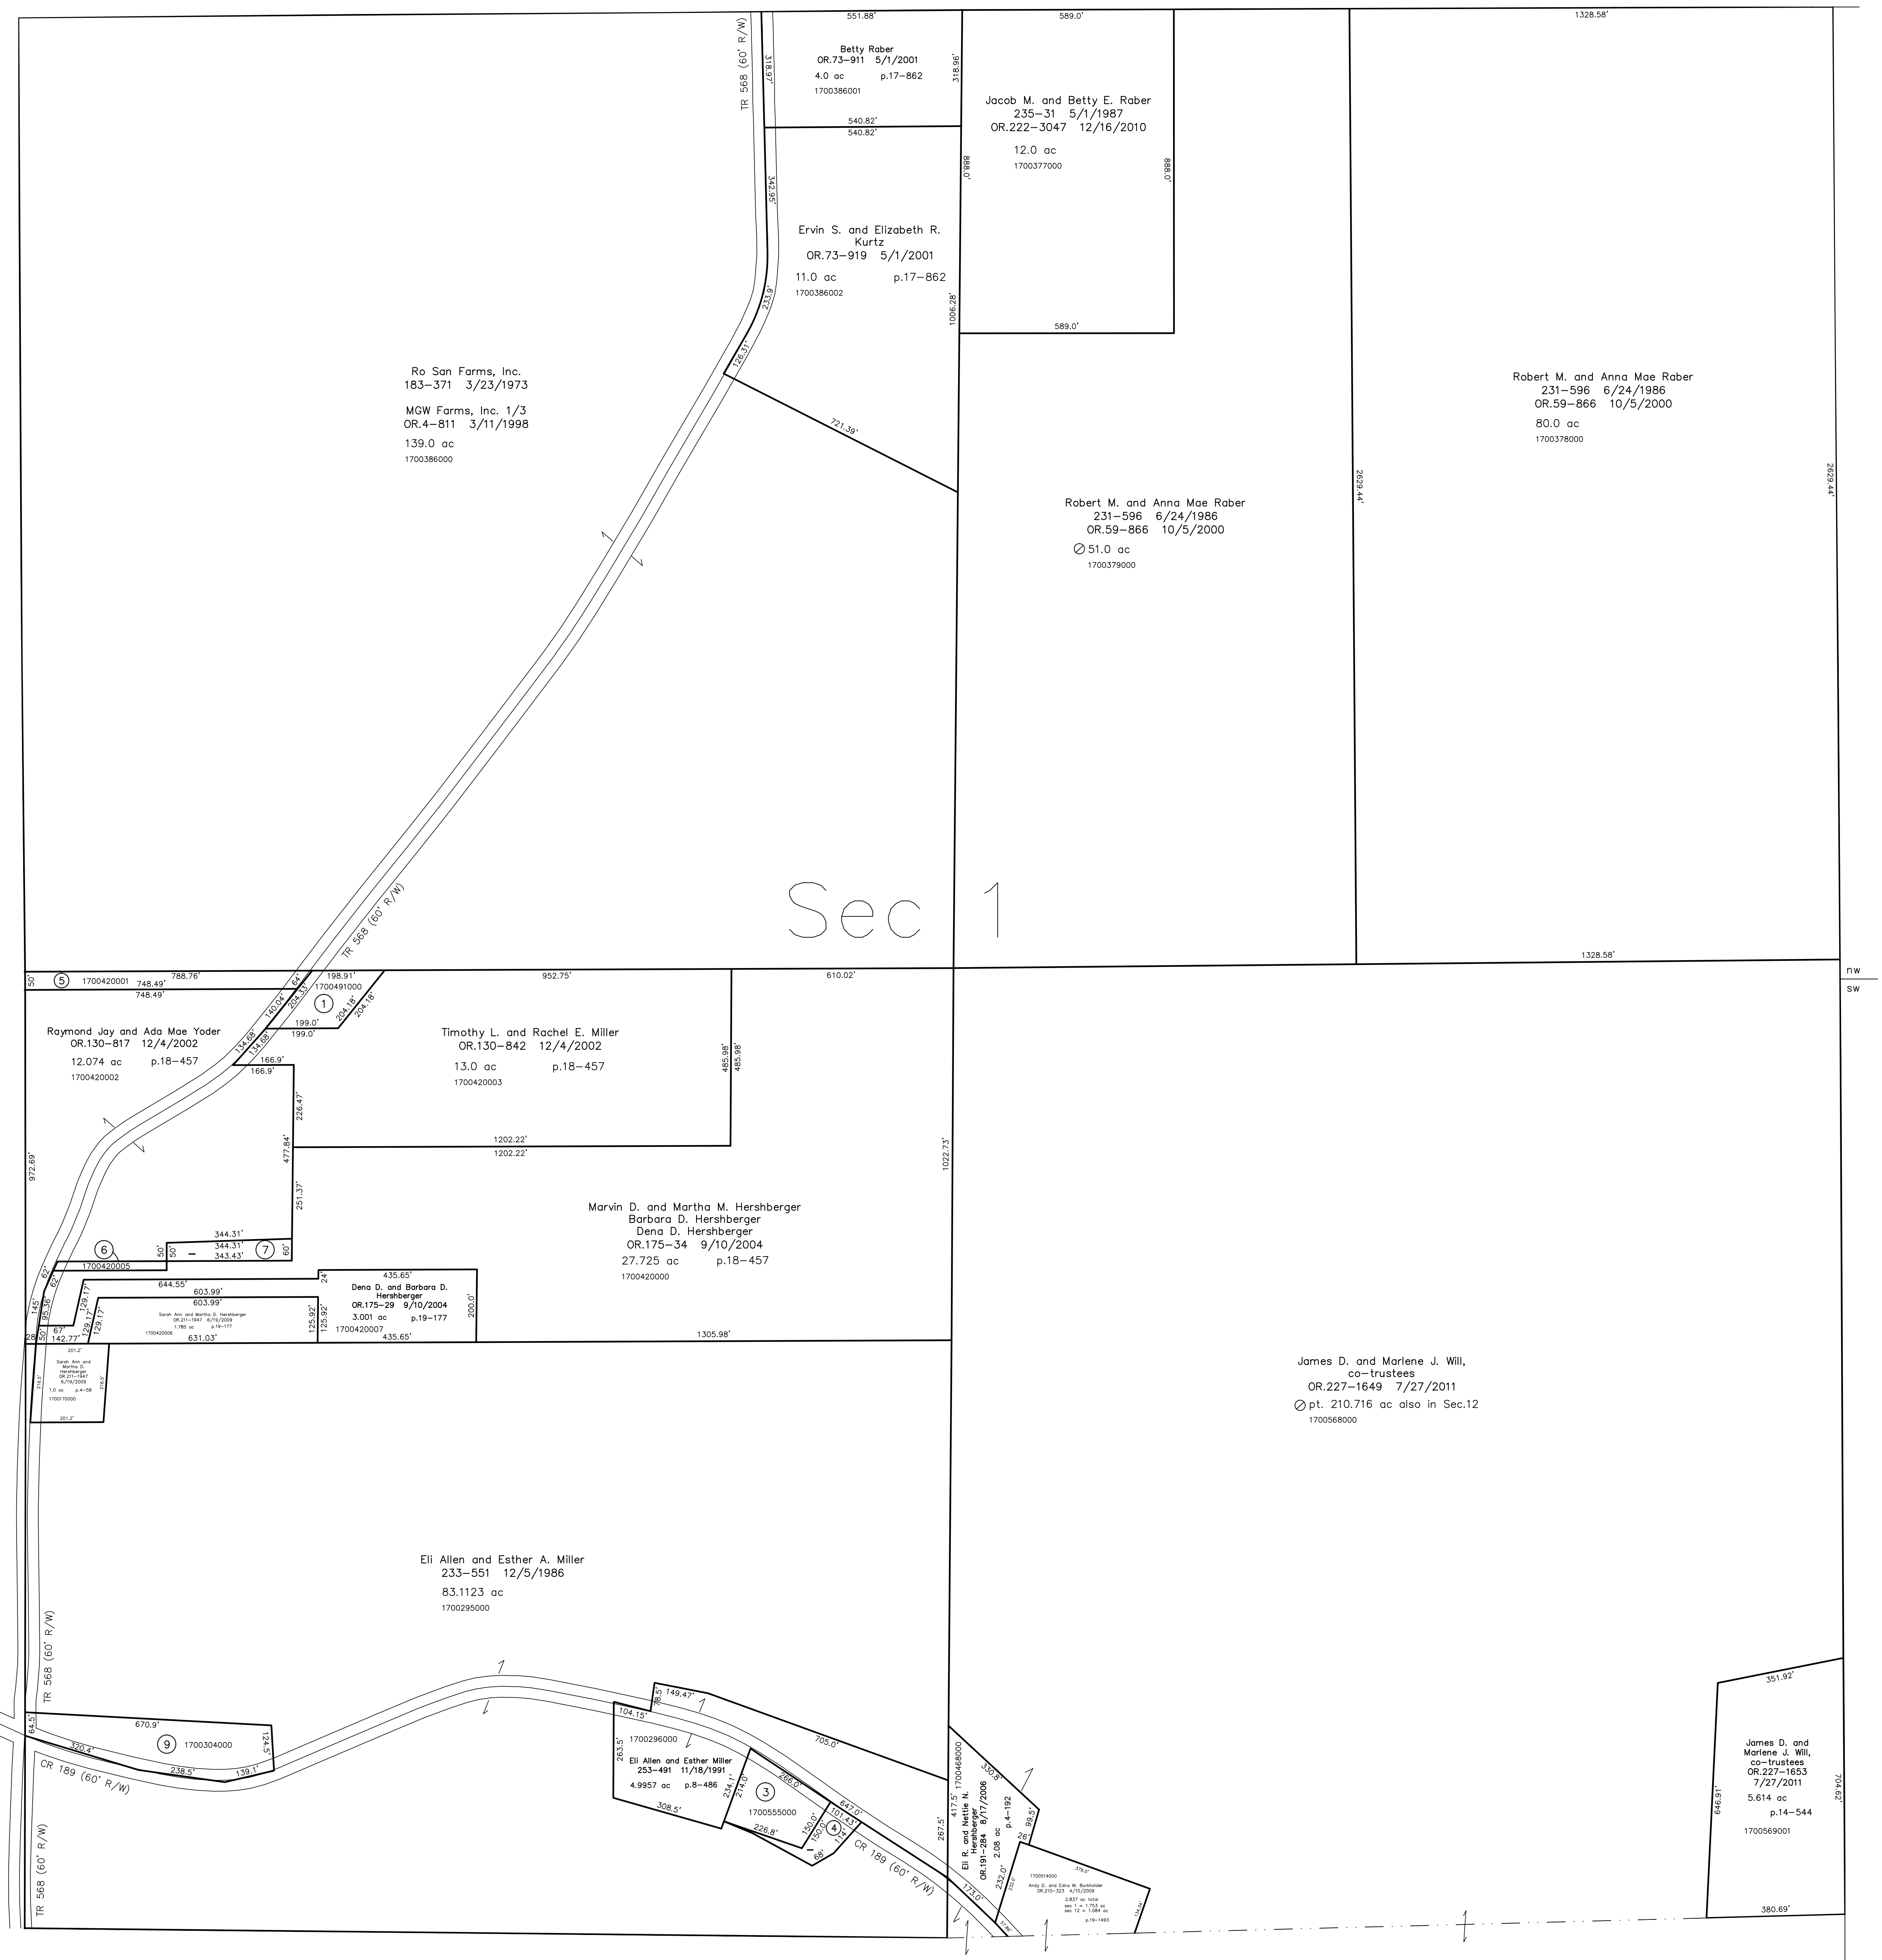


Sec 1

Salt Creek Township T14, R12, Sec.6 SC-12

Last Revision: 7/27/2011

T-13, R-13, Sec.1
Prairie Twp.
Holmes County, Ohio

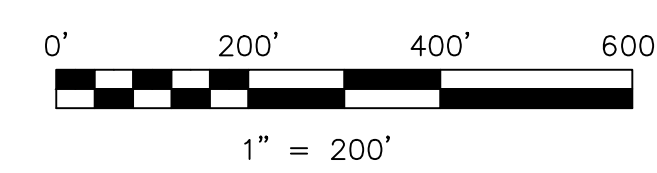

LET IT BE KNOWN, THIS MAP HAS BEEN PREPARED AS A REFERENCE GUIDE TO PROPERTY OWNERSHIP. WE BELIEVE THIS INFORMATION TO BE CORRECT AND CURRENT, HOWEVER IT IS NOT INTENDED FOR ANY LEGAL USE, WHETHER IT BE IN SALES, TRANSFERS, TRADES, LEASES OF ANY TYPE, ETC., AND DO NOT ACCEPT RESPONSIBILITY FOR ERRORS OF ANY NATURE OR OMISSIONS CONTAINED HEREIN.

⊙ new survey required
○ for next transfer

PR-31

