


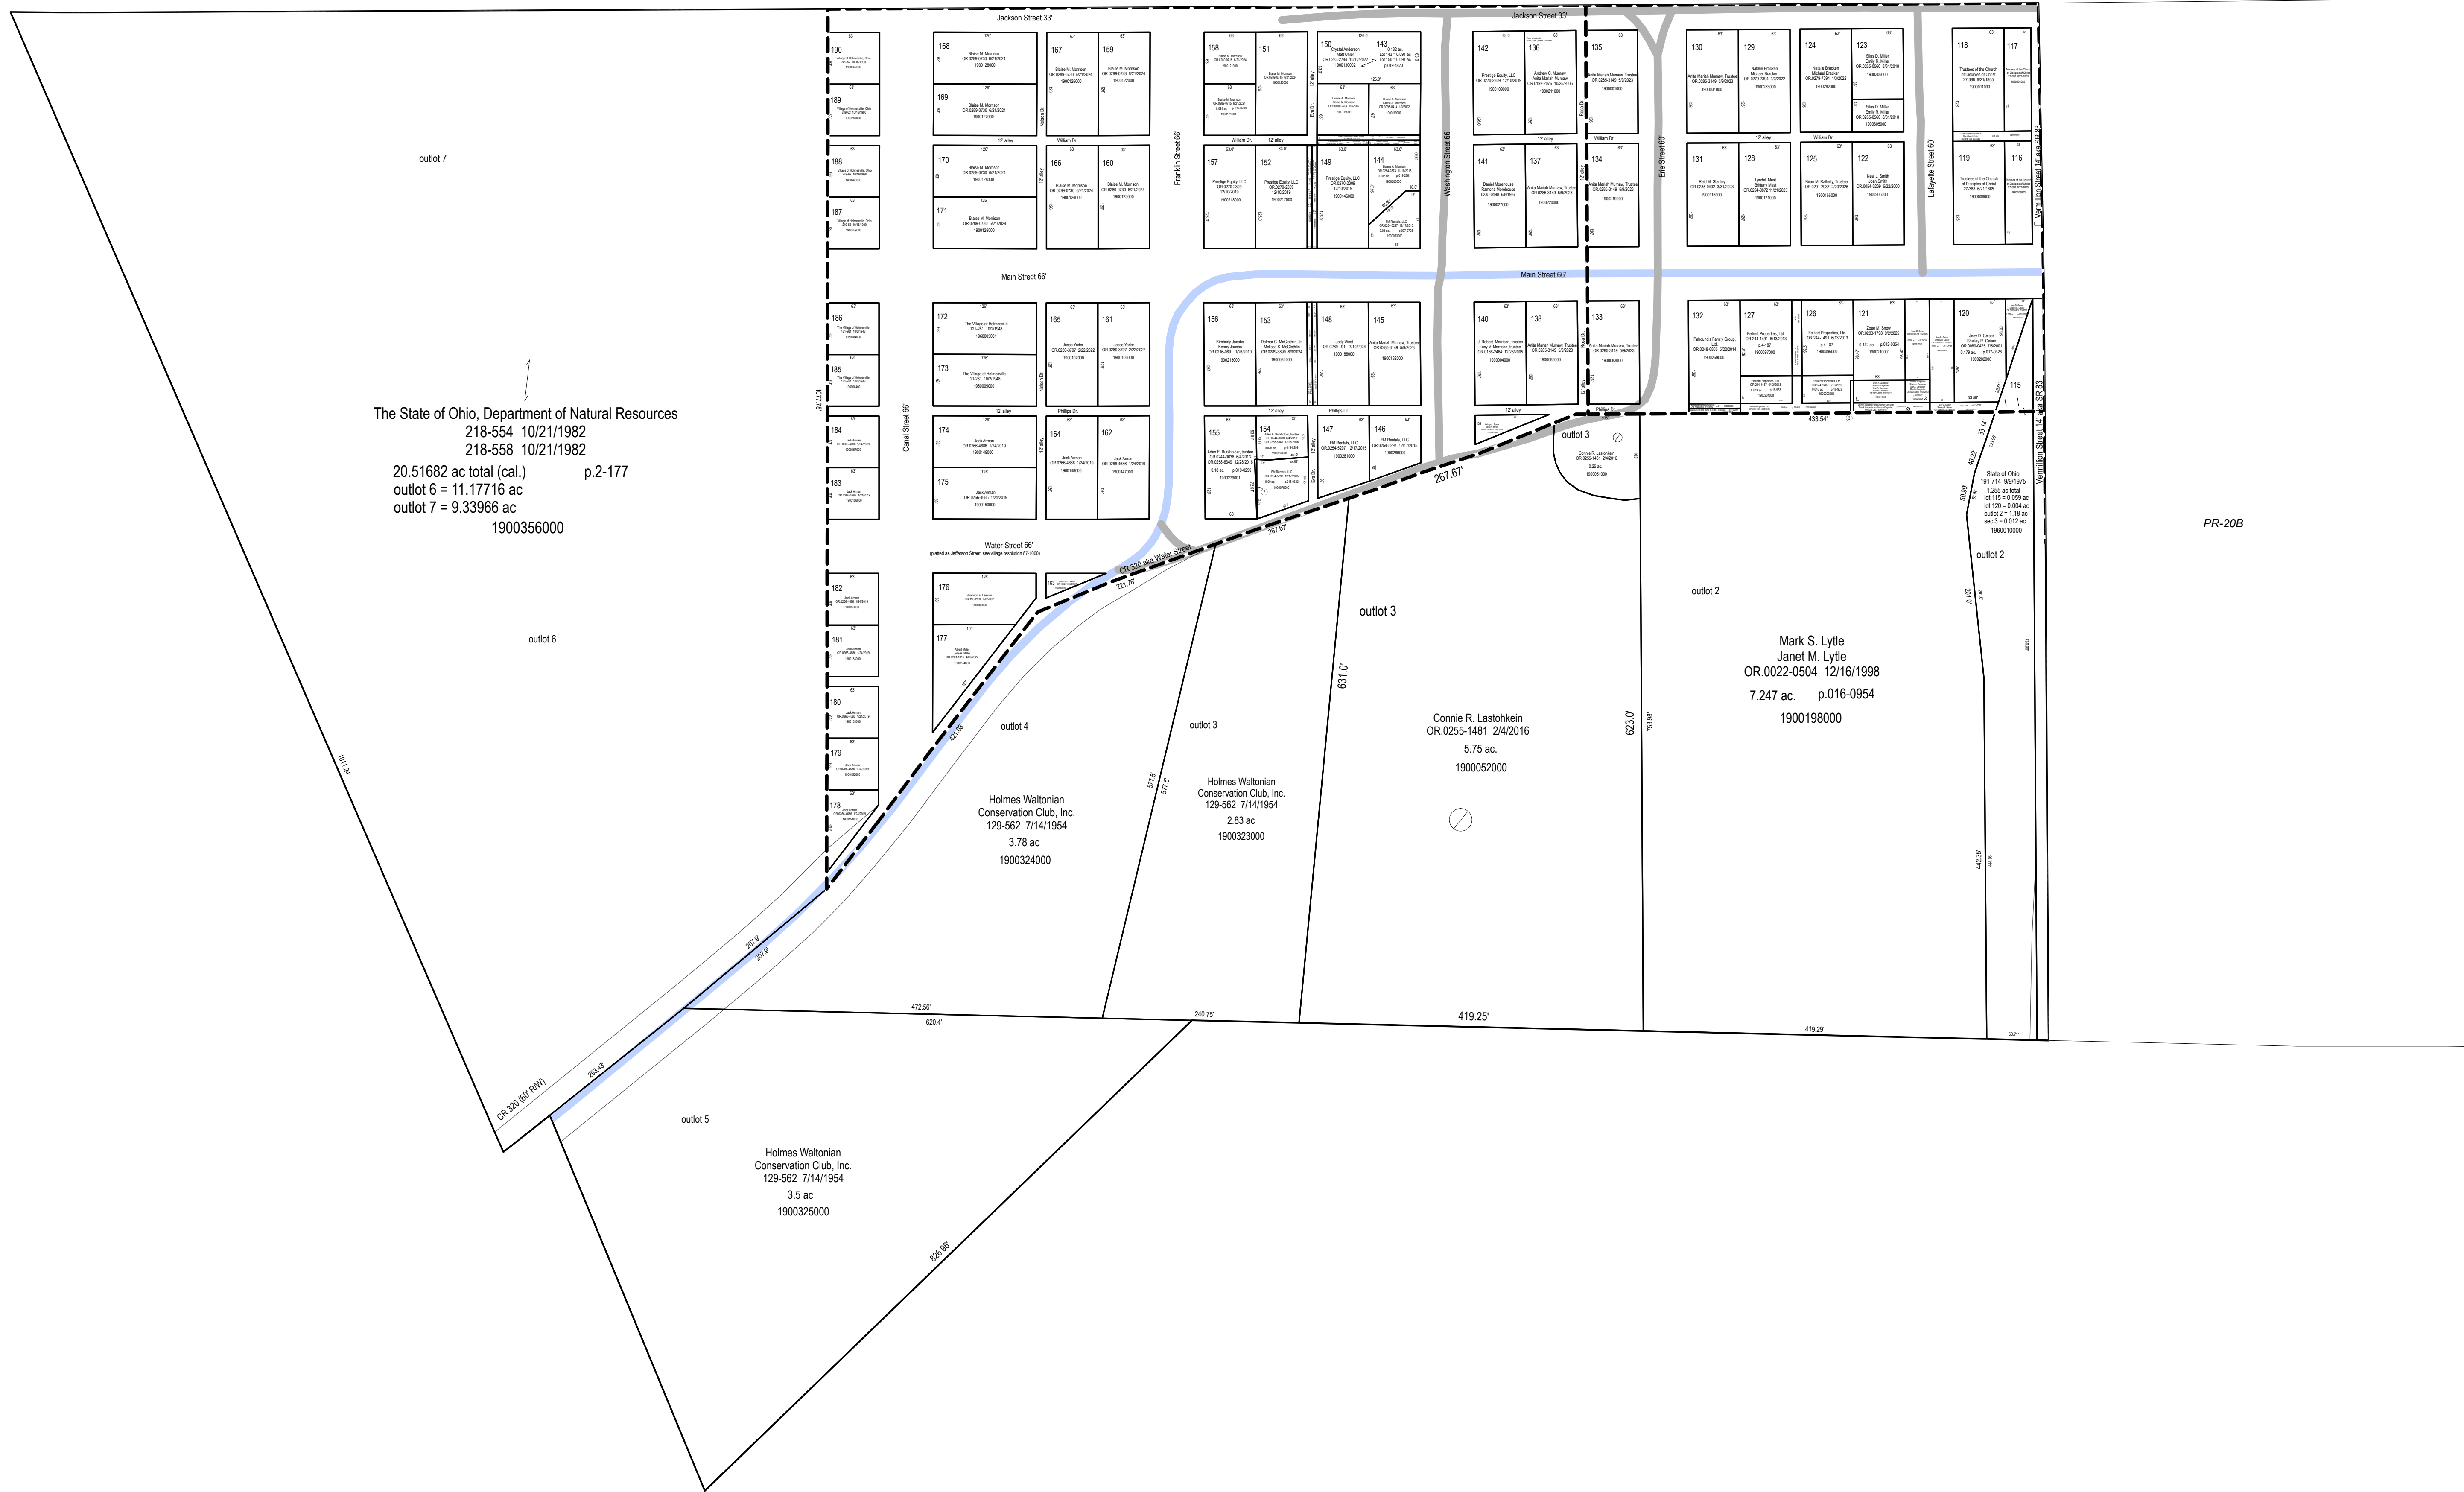

The State of Ohio, Department of Natural Resources
218-554 10/21/1982
218-558 10/21/1982
20.51682 ac total (cal.) p.2-177
outlot 6 = 11.17716 ac
outlot 7 = 9.33966 ac
1900356000


Holmes Waltonian
Conservation Club, Inc.
129-562 7/14/1954
3.5 ac
1900325000

Holmes Waltonian
Conservation Club, Inc.
129-562 7/14/1954
3.78 ac
1900324000

Holmes Waltonian
Conservation Club, Inc.
129-562 7/14/1954
2.83 ac
1900323000

Connie R. Lastohkein
OR.0255-1461 2/4/2016
5.75 ac
1900052000

Mark S. Lytle
Janet M. Lytle
OR.0022-0504 12/16/1998
7.247 ac. p.016-0954
1900198000

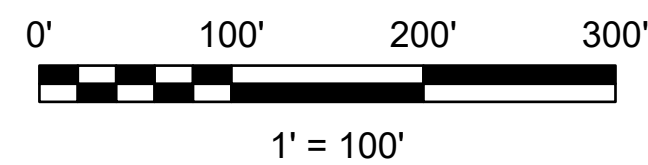

LET IT BE KNOWN, THIS MAP HAS BEEN PREPARED AS A REFERENCE
GUIDE TO PROPERTY OWNERSHIP. WE BELIEVE THIS INFORMATION TO
BE CORRECT AND CURRENT, HOWEVER IT IS NOT INTENDED FOR ANY
LEGAL USE, WHETHER IT BE SALES, TRANSFERS, TRADES, LEASES
OF ANY TYPE, ETC. AND DO NOT ACCEPT RESPONSIBILITY FOR
ERRORS OF ANY NATURE OR OMISSIONS CONTAINED HEREIN.

S.F.T.
new survey required
for next transfer

Last Revision: 11/24/2025

(west part)
Holmesville Village
Sec. 3, T-13, R-13
Prairie Twp.
Holmes County, Ohio

PR-20A