



Section 14
R-33

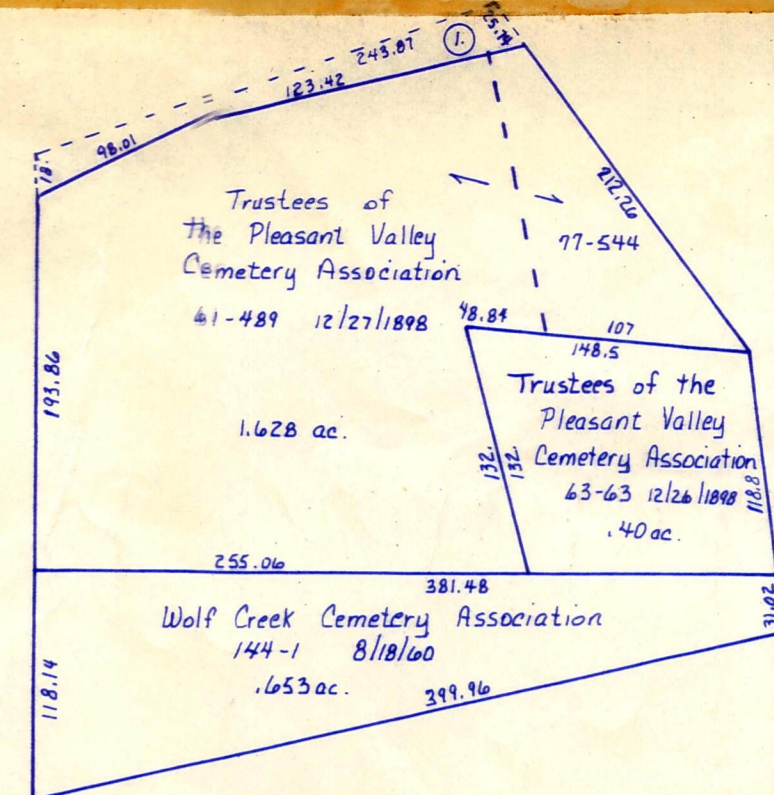

T.H. 31
60' R/W

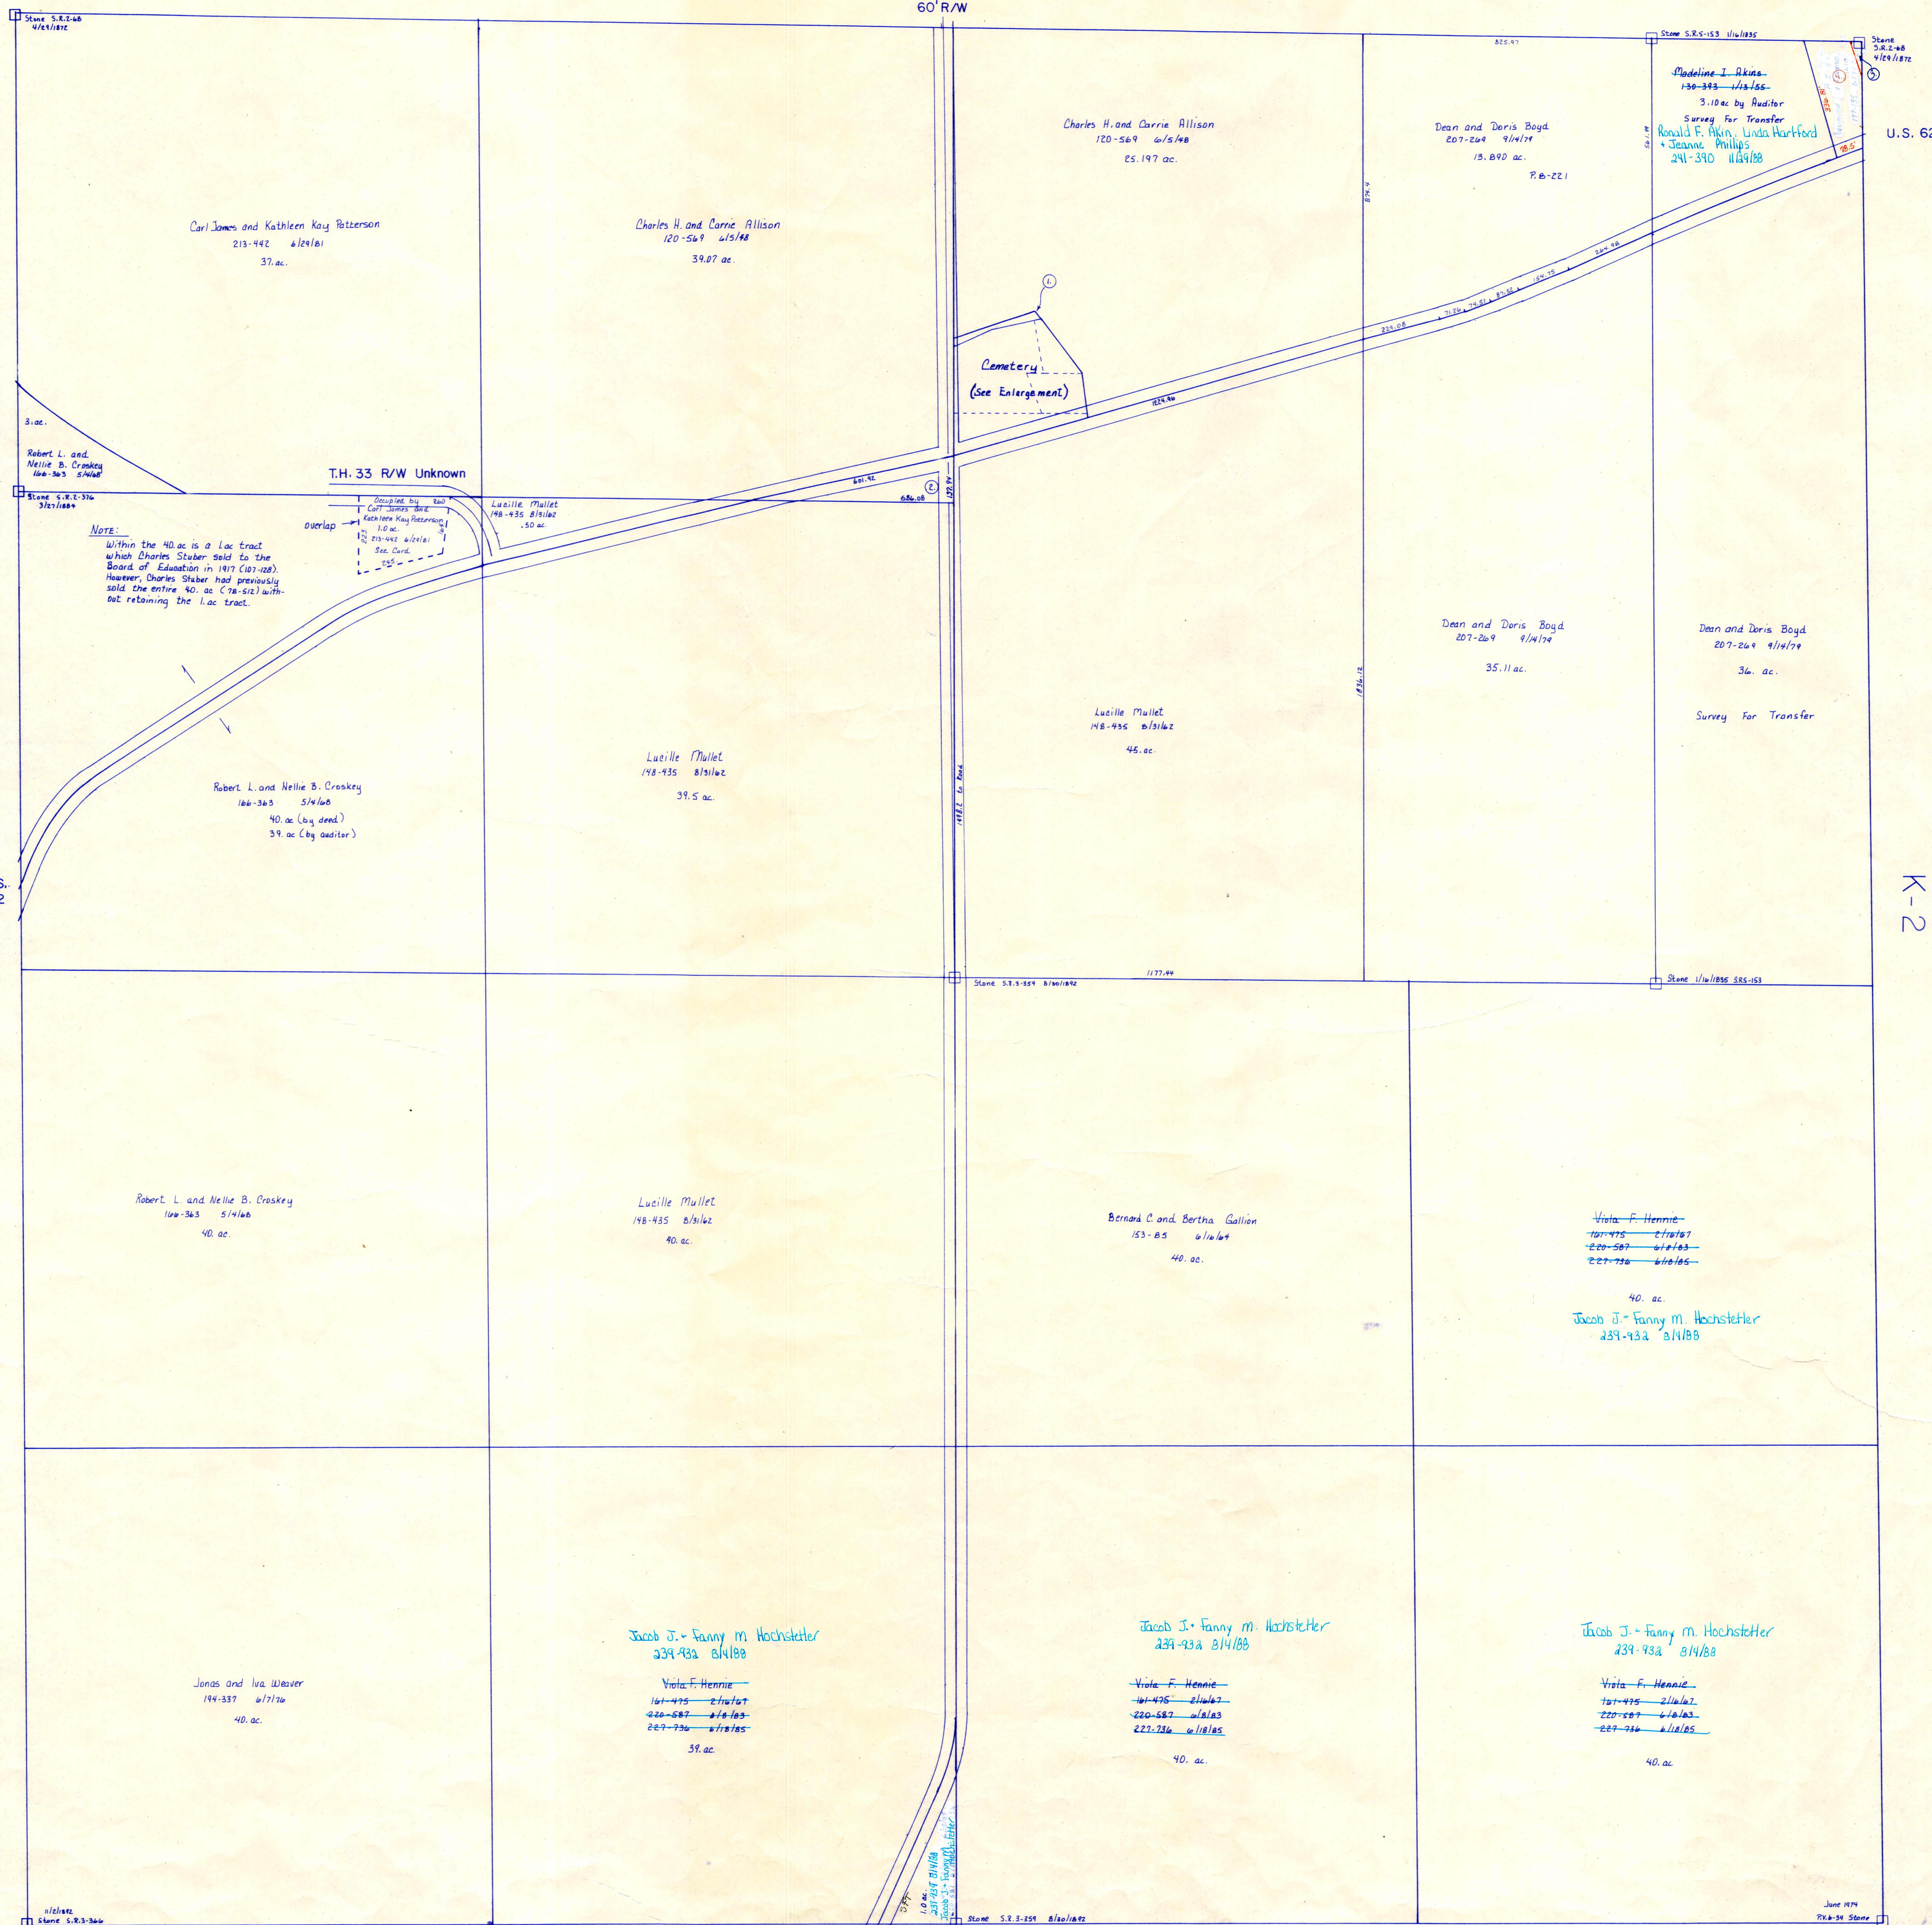

Section 16
R-27

Killbuck Twp.
K-2

- ① 122 ac. Charles H. and Carrie L. Allison 194-3 8/16/60
- ② 93 ac. Lucille Mullet 148-935 8/31/62
- ③ Raymond L. Teresa Lint 177-125 6/7/71 .029 ac. p. 5-84
- ④ Raymond D. Lint 236-318 11/18/71 .87 ac. p. 10-813

T.H. 31
60' R/W
Section 24
R-31

June 1979
T-8, R-8, Sec. 17
RICHLAND TWP.
SCALE 1" = 200'
PRINTED
6-1-87
R-33

