



Section 17  
R-32

T.H. 31  
60' R/W

Section 25  
R-26

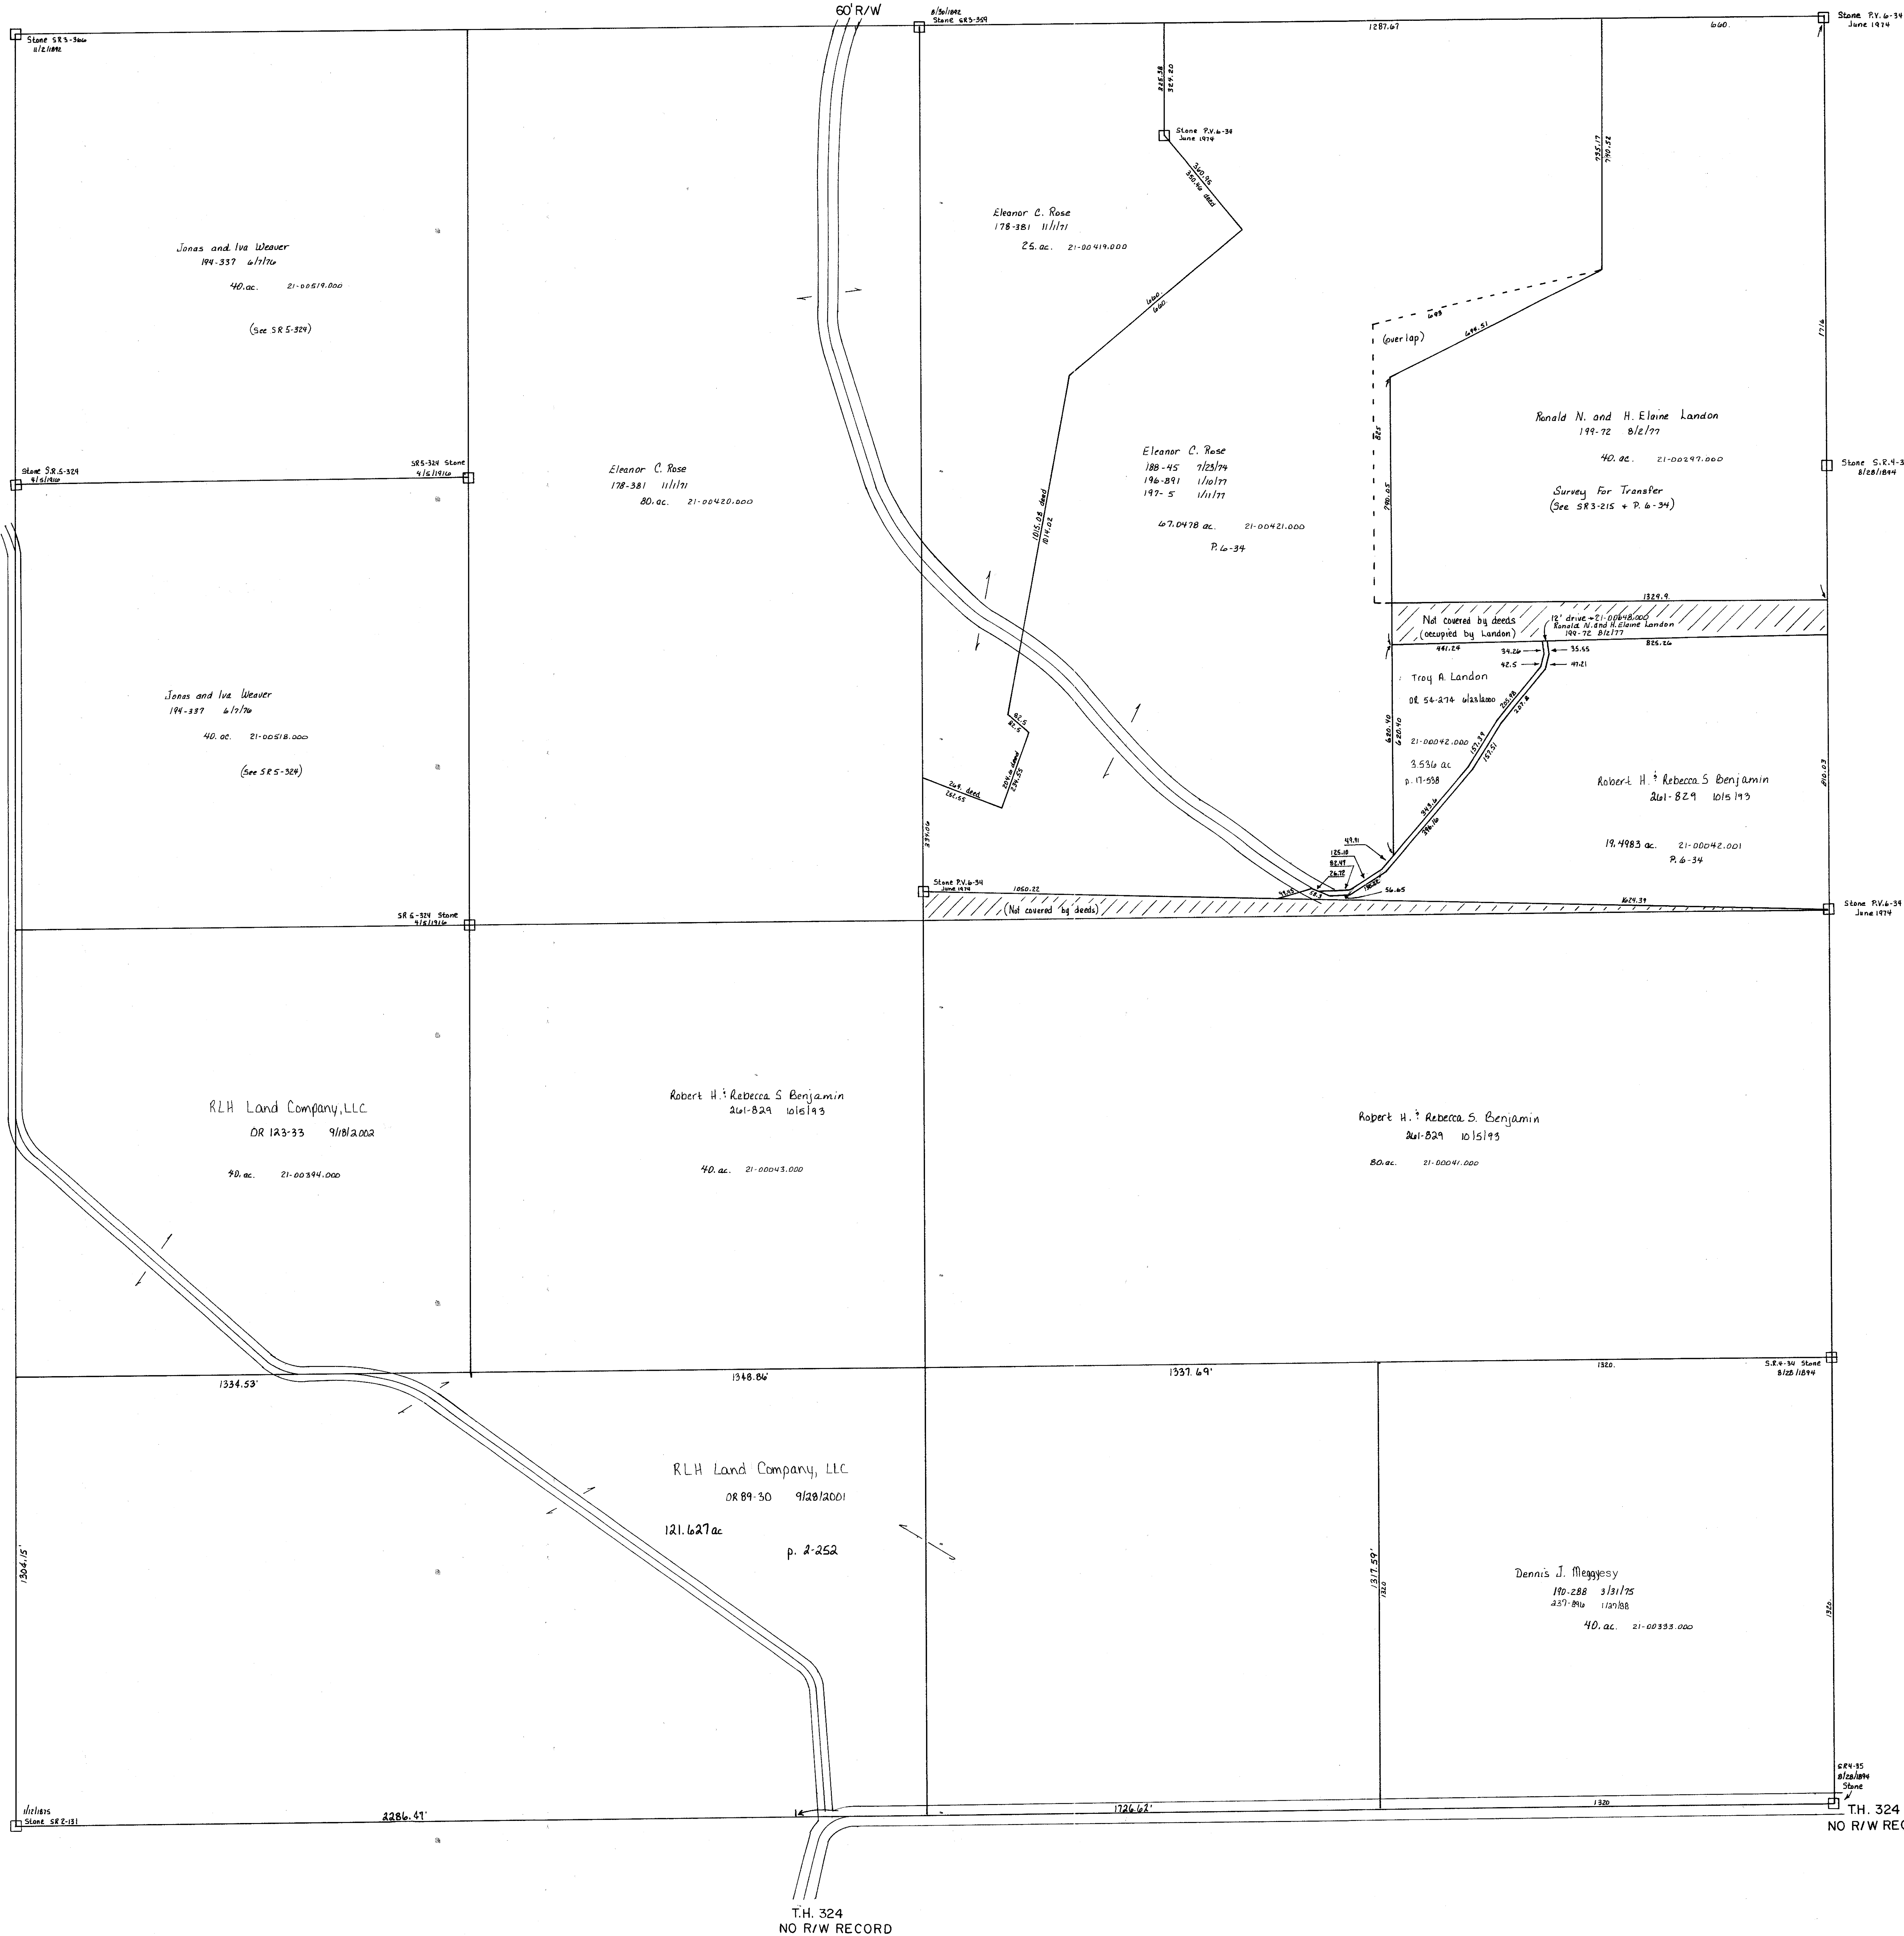

Killbuck Twp.  
K-1

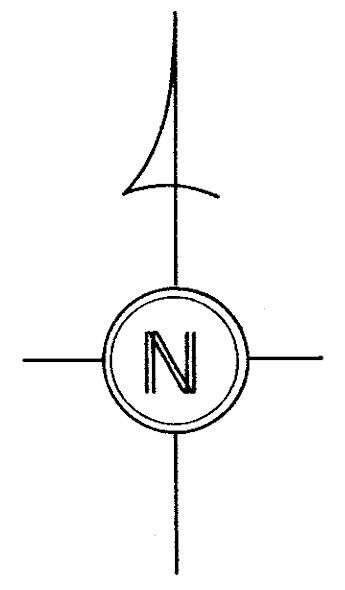

Coshocton County

T-8, R-8, Sec. 24  
RICHLAND TWP.  
SCALE 1" = 200'

LET IT BE KNOWN, THIS MAP HAS BEEN PREPARED AS A REFERENCE GUIDE TO PROPERTY OWNERS. WE BELIEVE THIS INFORMATION TO BE CURRENT AND CORRECT, HOWEVER, IT IS NOT INTENDED FOR ANY LEGAL USE, WHETHER IT BE IN TRANSFERS, TRADES, LEASES OF ANY TYPE, AND DO NOT ACCEPT RESPONSIBILITY FOR ANY OF ANY NATURE OR OMISSIONS CONTAINED HEREIN.

