


Section 5
R-30


T.H. 36 R/W-Unknown
OLD T.H. 283

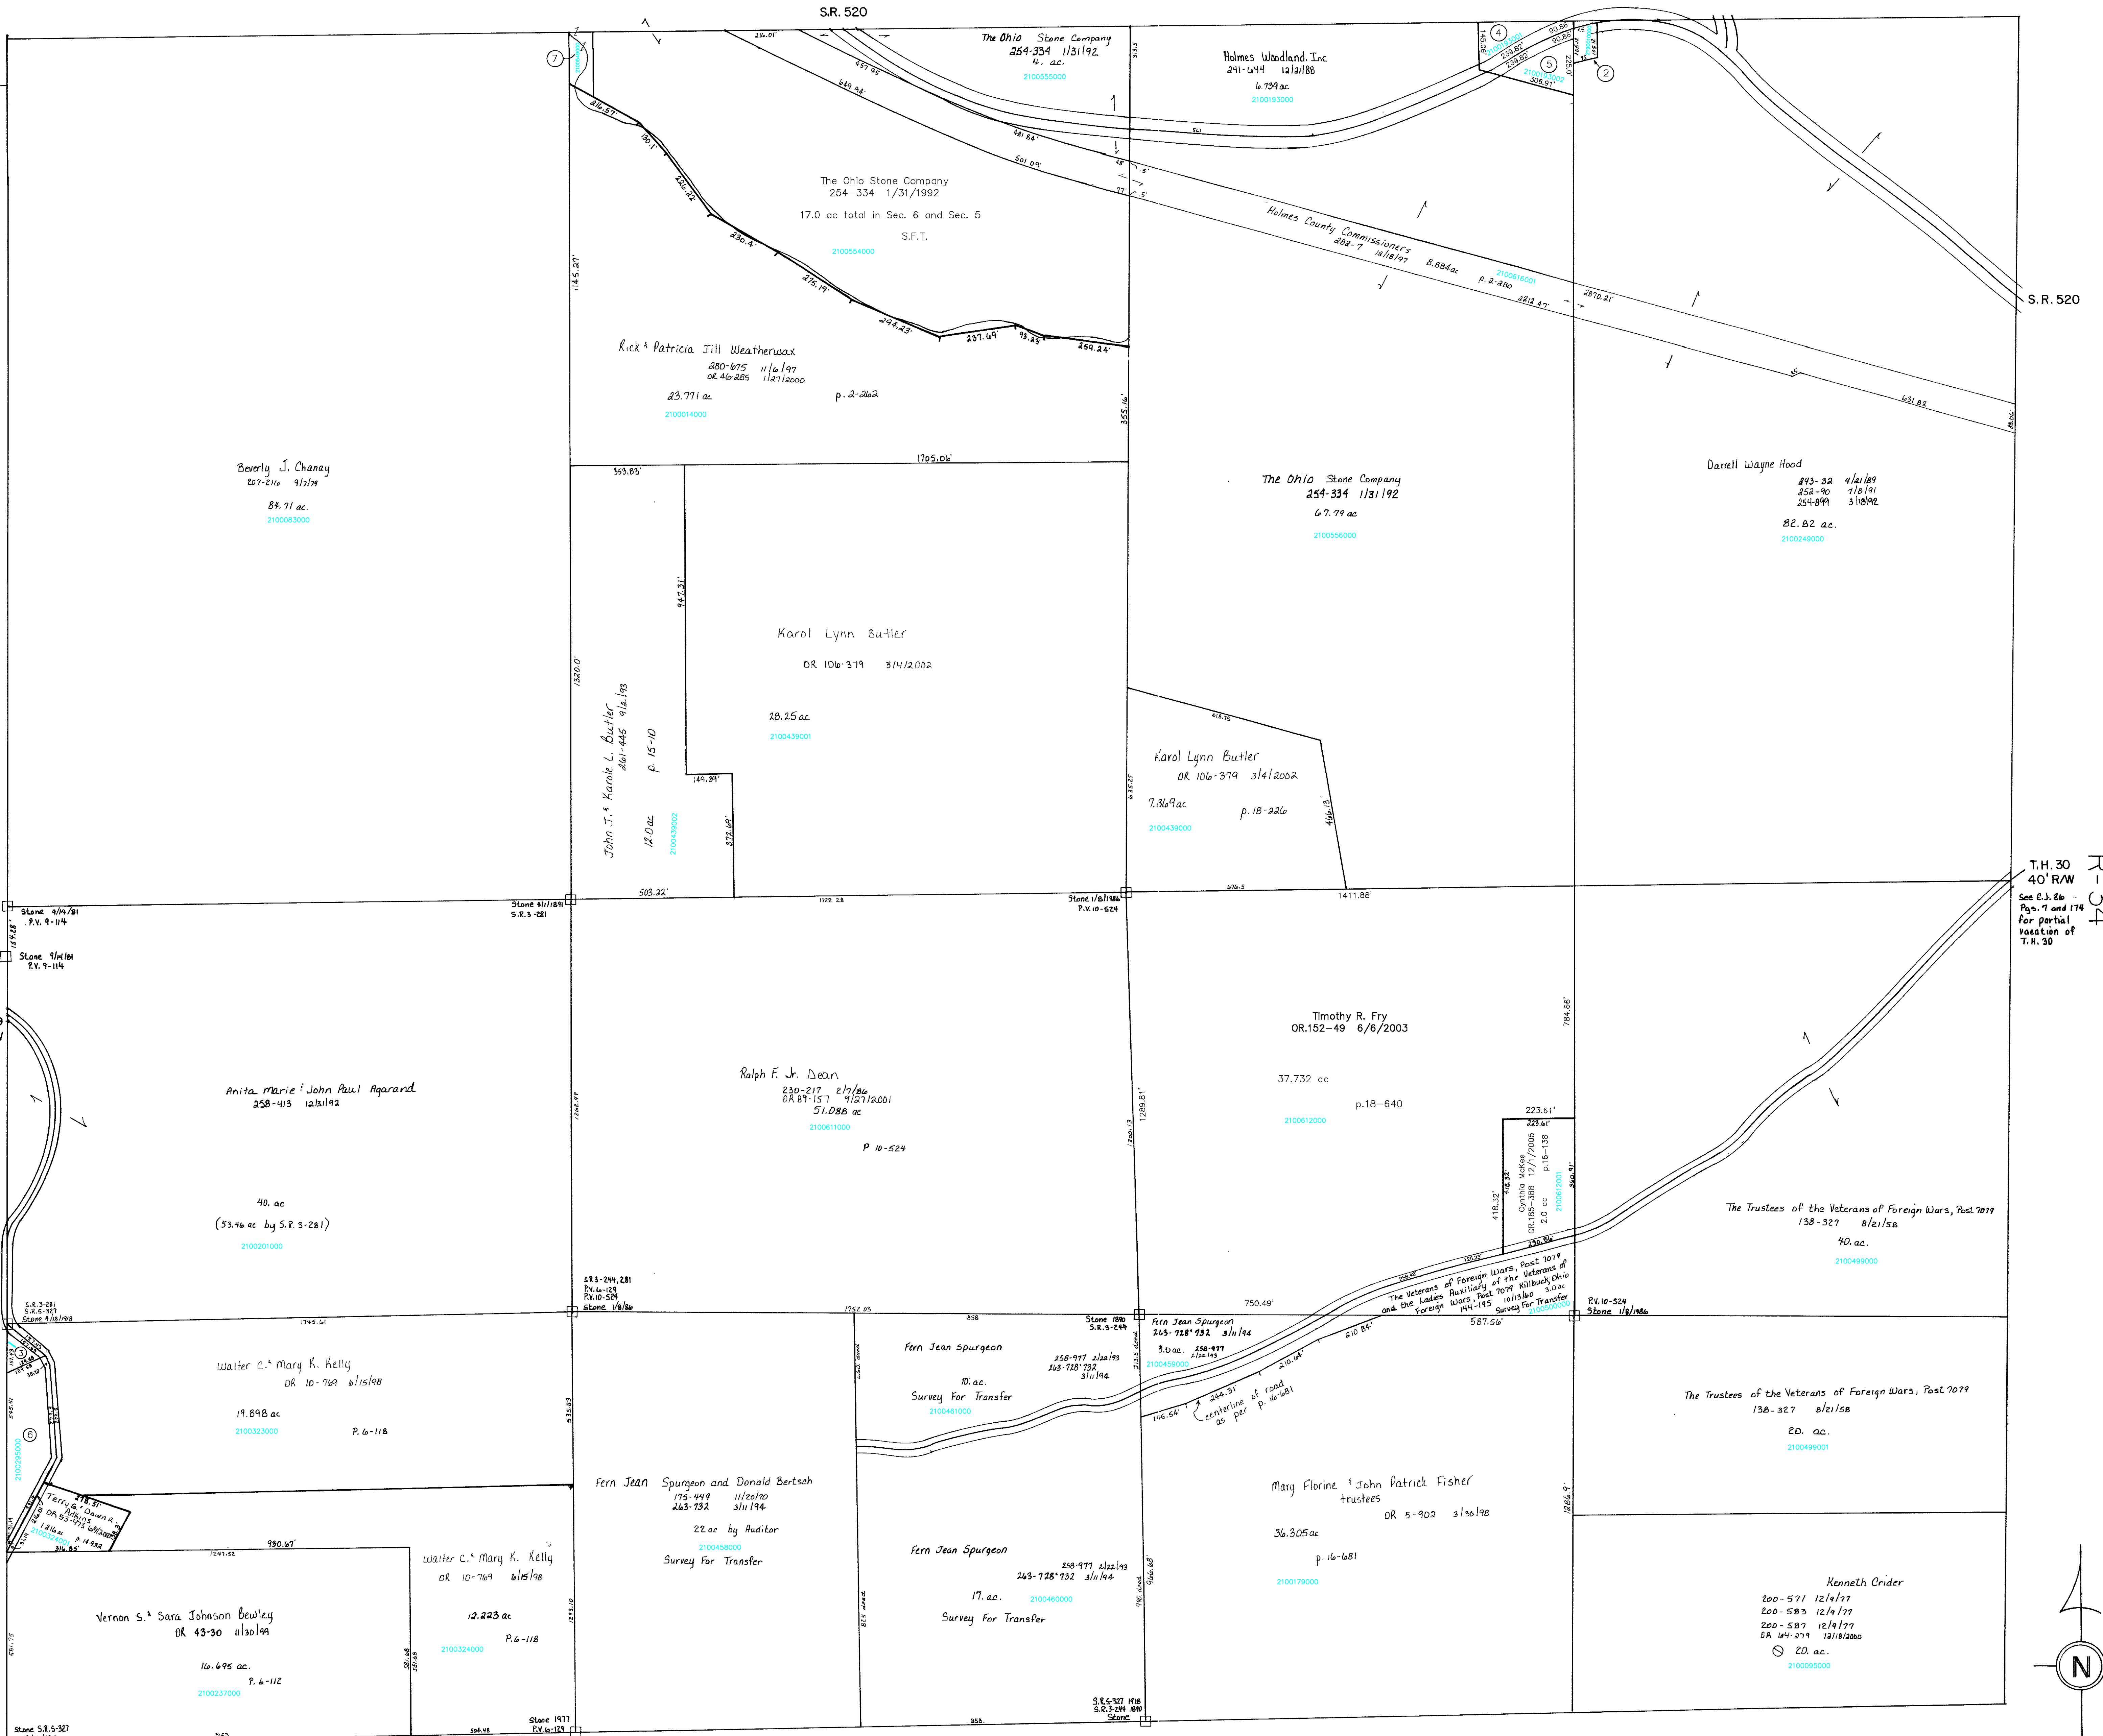

Section 7
R-34
T.H. 30
40' R/W
See C.J. 26
Pgs. 7 and 174
for partial
variation of
T.H. 30

RANGE 9
R-24
T.H. 29
30' R/W

T.H. 29
30' R/W

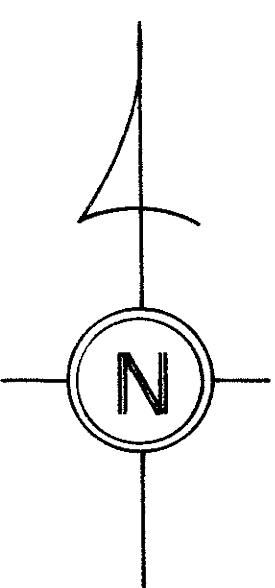

- ① not used
- ② OHIO POWER COMPANY
95-449 12/8/1926
0.18 ac
- ③ Michael L. and Terri L. Stillwagner
OR 182-2934 8/25/2005
0.208 ac p.6-129
- ④ CROSKY SHANNON T.
OR 0170-1574 3/8/2004
0.467 ac p.19-8
- ⑤ CROSKY SHANNON T.
OR 0170-1572 3/8/2004
0.794 ac p.19-8
- ⑥ Michael L. and Terri A. Stillwagner
OR 182-2934 8/25/2005
1.456 ac p.6-129

⑦ The Ohio Stone Company
254-334 1/31/1992
7.25 ac total in Sec. 6 and Sec. 5
S.F.T.

Section 15
R-28

Last Revision: 12/2/2005
T-8, R-8, Sec. 6
RICHLAND TWP.
SCALE 1" = 200'

LET IT BE KNOWN, THIS MAP HAS BEEN PREPARED AS A REFERENCE GUIDE TO PROPERTY OWNERSHIP. WE BELIEVE THIS INFORMATION TO BE CORRECT AND CURRENT, HOWEVER, IT IS NOT INTENDED FOR ANY LEGAL USE, WHETHER IT BE IN SALES, TRANSFERS, TRADES, LEASES OF ANY TYPE, ETC., AND DO NOT ACCEPT RESPONSIBILITY FOR ERRORS OF ANY NATURE OR OMISSIONS CONTAINED HEREIN.

R-29