


Knox Twp.

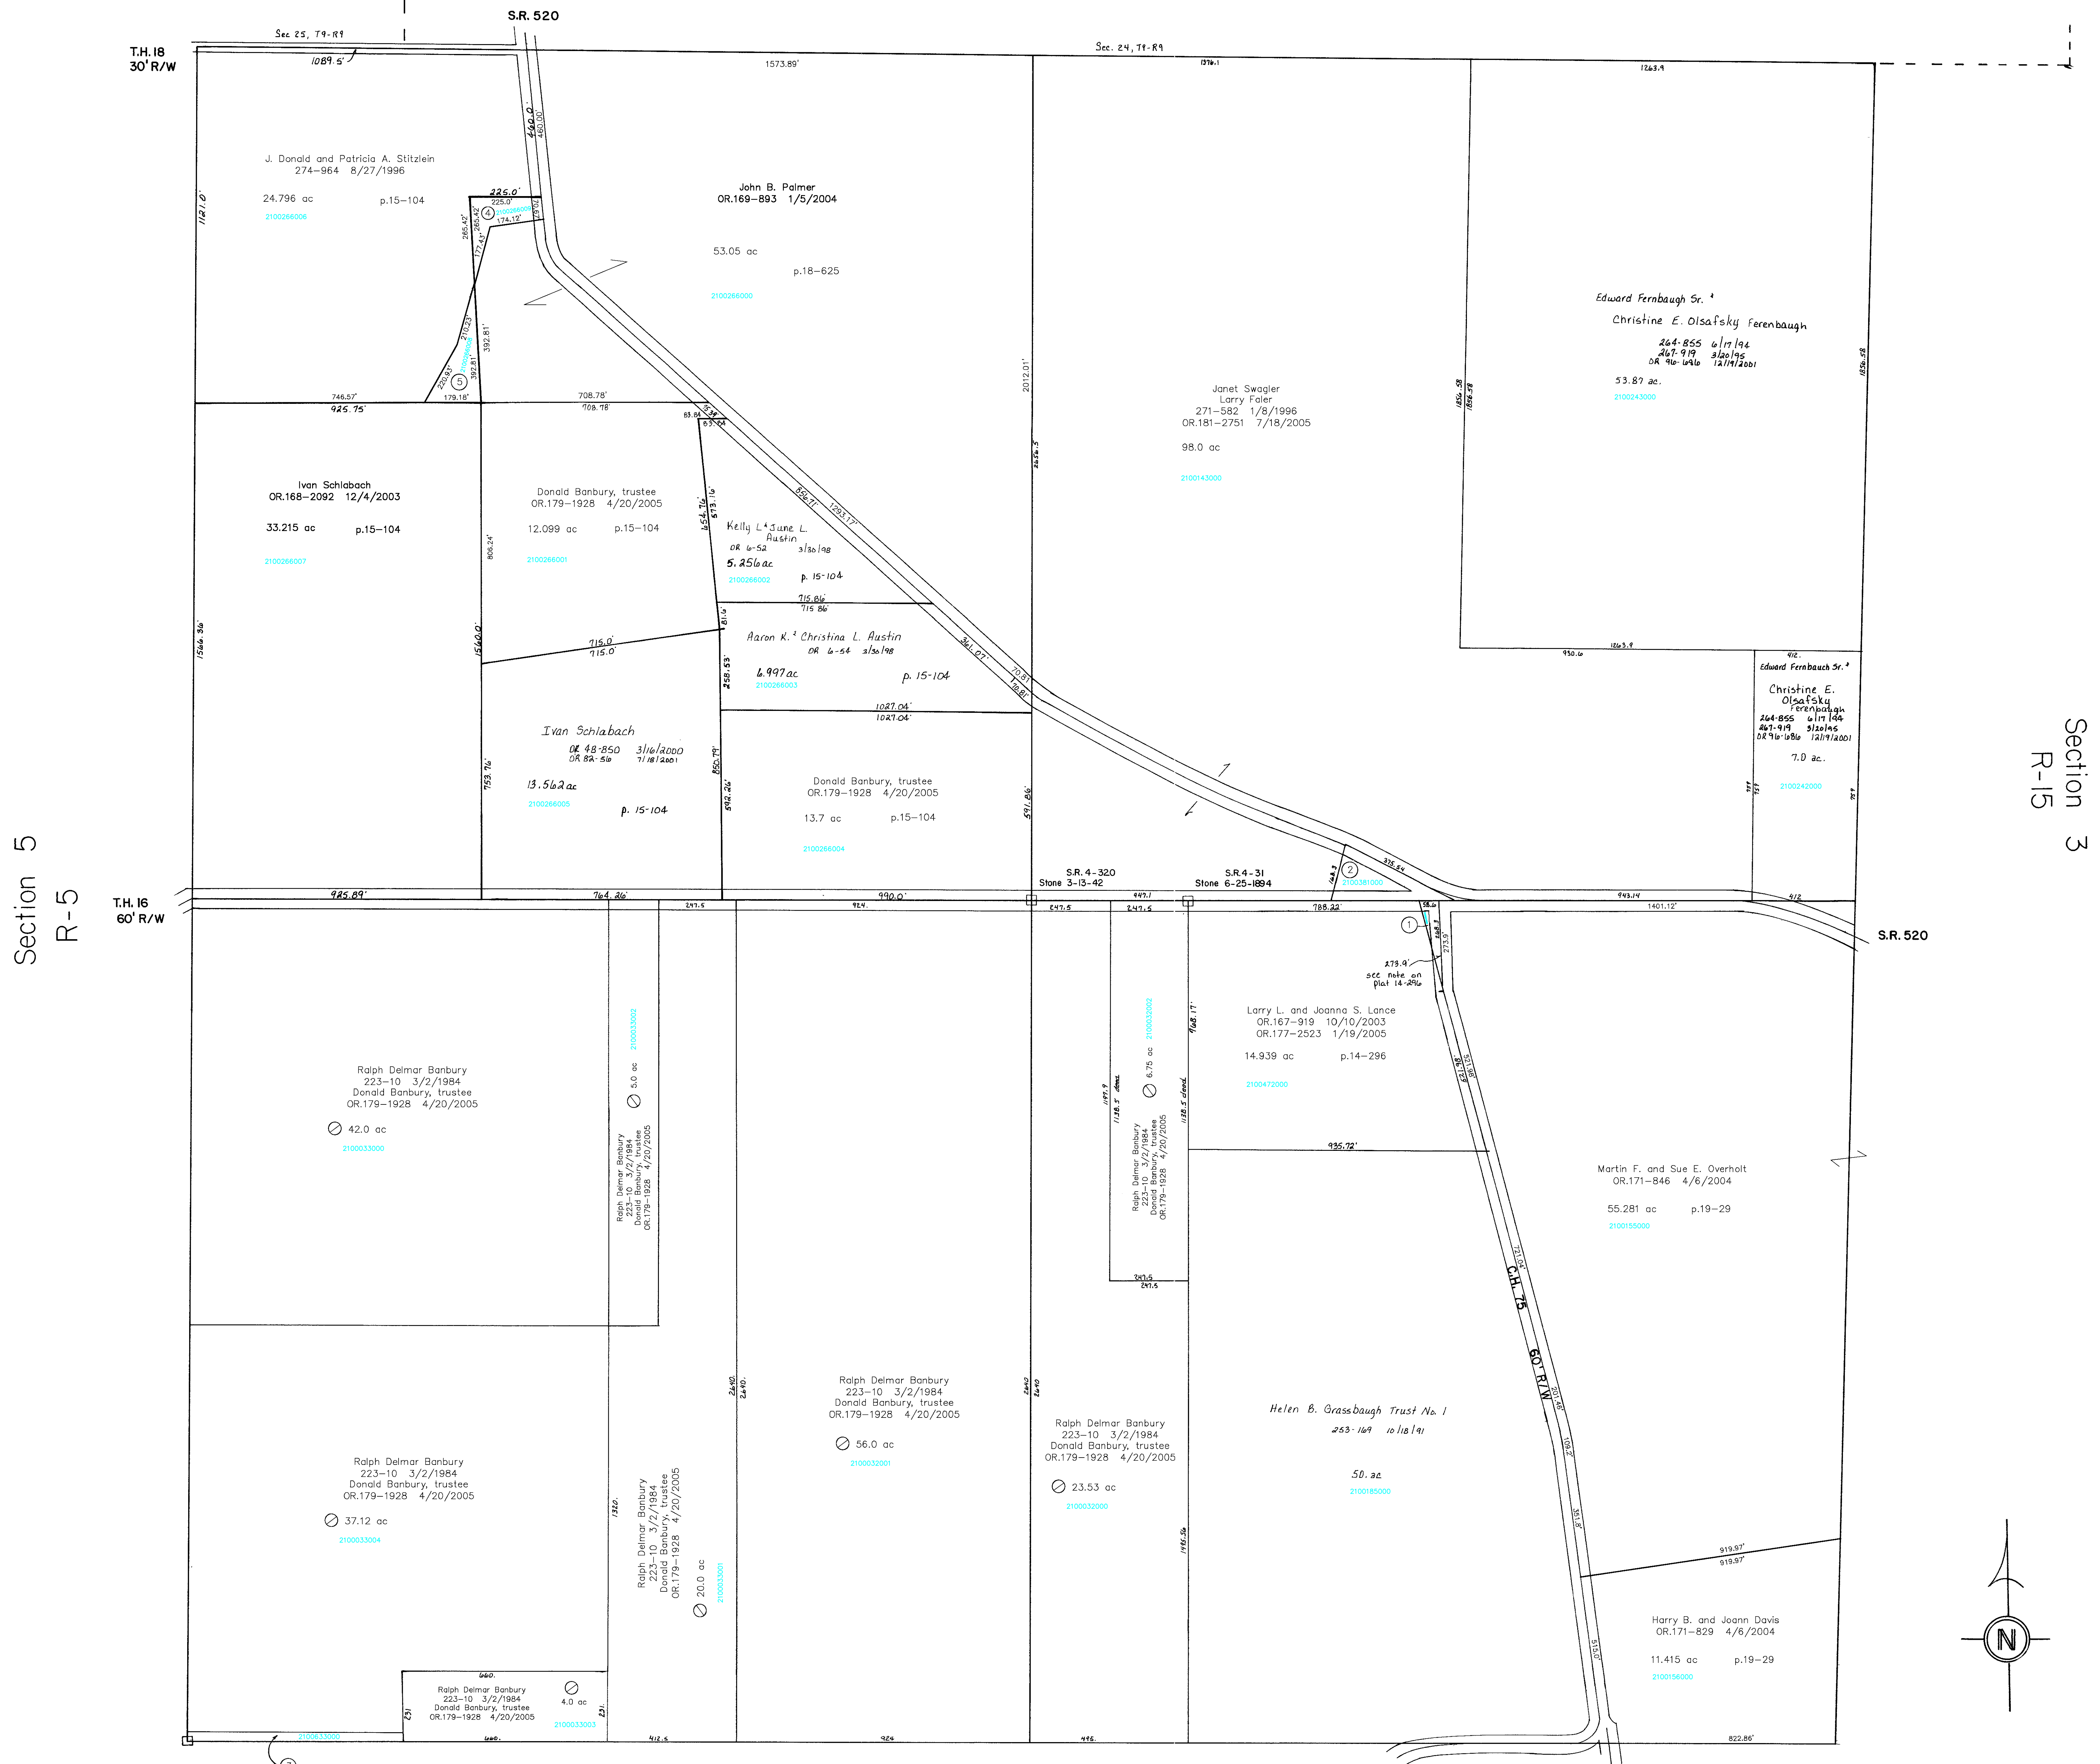

Section 5
R-5

Section 3
R-15

- 2100634000 ① OVERHOLT DONALD D.
253-154 10/17/1991
253-157 10/17/1991
OR.0177-2523 1/19/2005
0.18 ac S.F.T.
- 2100381000 ② PARSONS LUCY
107-556 7/7/1938
0.25 ac S.F.T.
- 2100633000 ③ WORKMAN JOHN LAST KNOWN OWNER
19-455 3/7/1854
STRIP SR2-466
- 2100266009 ④ STITZLEIN J. DONALD AND PATRICIA A.
OR.0172-2470 6/1/2004
0.551 ac p.19-89
- 2100266008 ⑤ PALMER JOHN B.
OR.0172-2468 6/1/2004
0.683 ac p.19-89

Section 7
R-9

T-8, R-9, Sec. 4
RICHLAND TWP.
SCALE 1"=200'

Last Revision: 7/18/2005

LET IT BE KNOWN, THIS MAP HAS BEEN PREPARED AS A REFERENCE GUIDE TO PROPERTY OWNERSHIP. WE BELIEVE THIS INFORMATION TO BE CORRECT AND CURRENT, HOWEVER, IT IS NOT INTENDED FOR ANY LEGAL USE, WHETHER IT BE IN SALES, TRANSFERS, TRADES, LEASES OF ANY TYPE, ETC., AND DO NOT ACCEPT RESPONSIBILITY FOR ERRORS OF ANY NATURE OR OMISSIONS CONTAINED HEREIN.

R-10