


Section 5  
R-30

T.H. 36 R/W-Unknown  
OLD T.H. 283

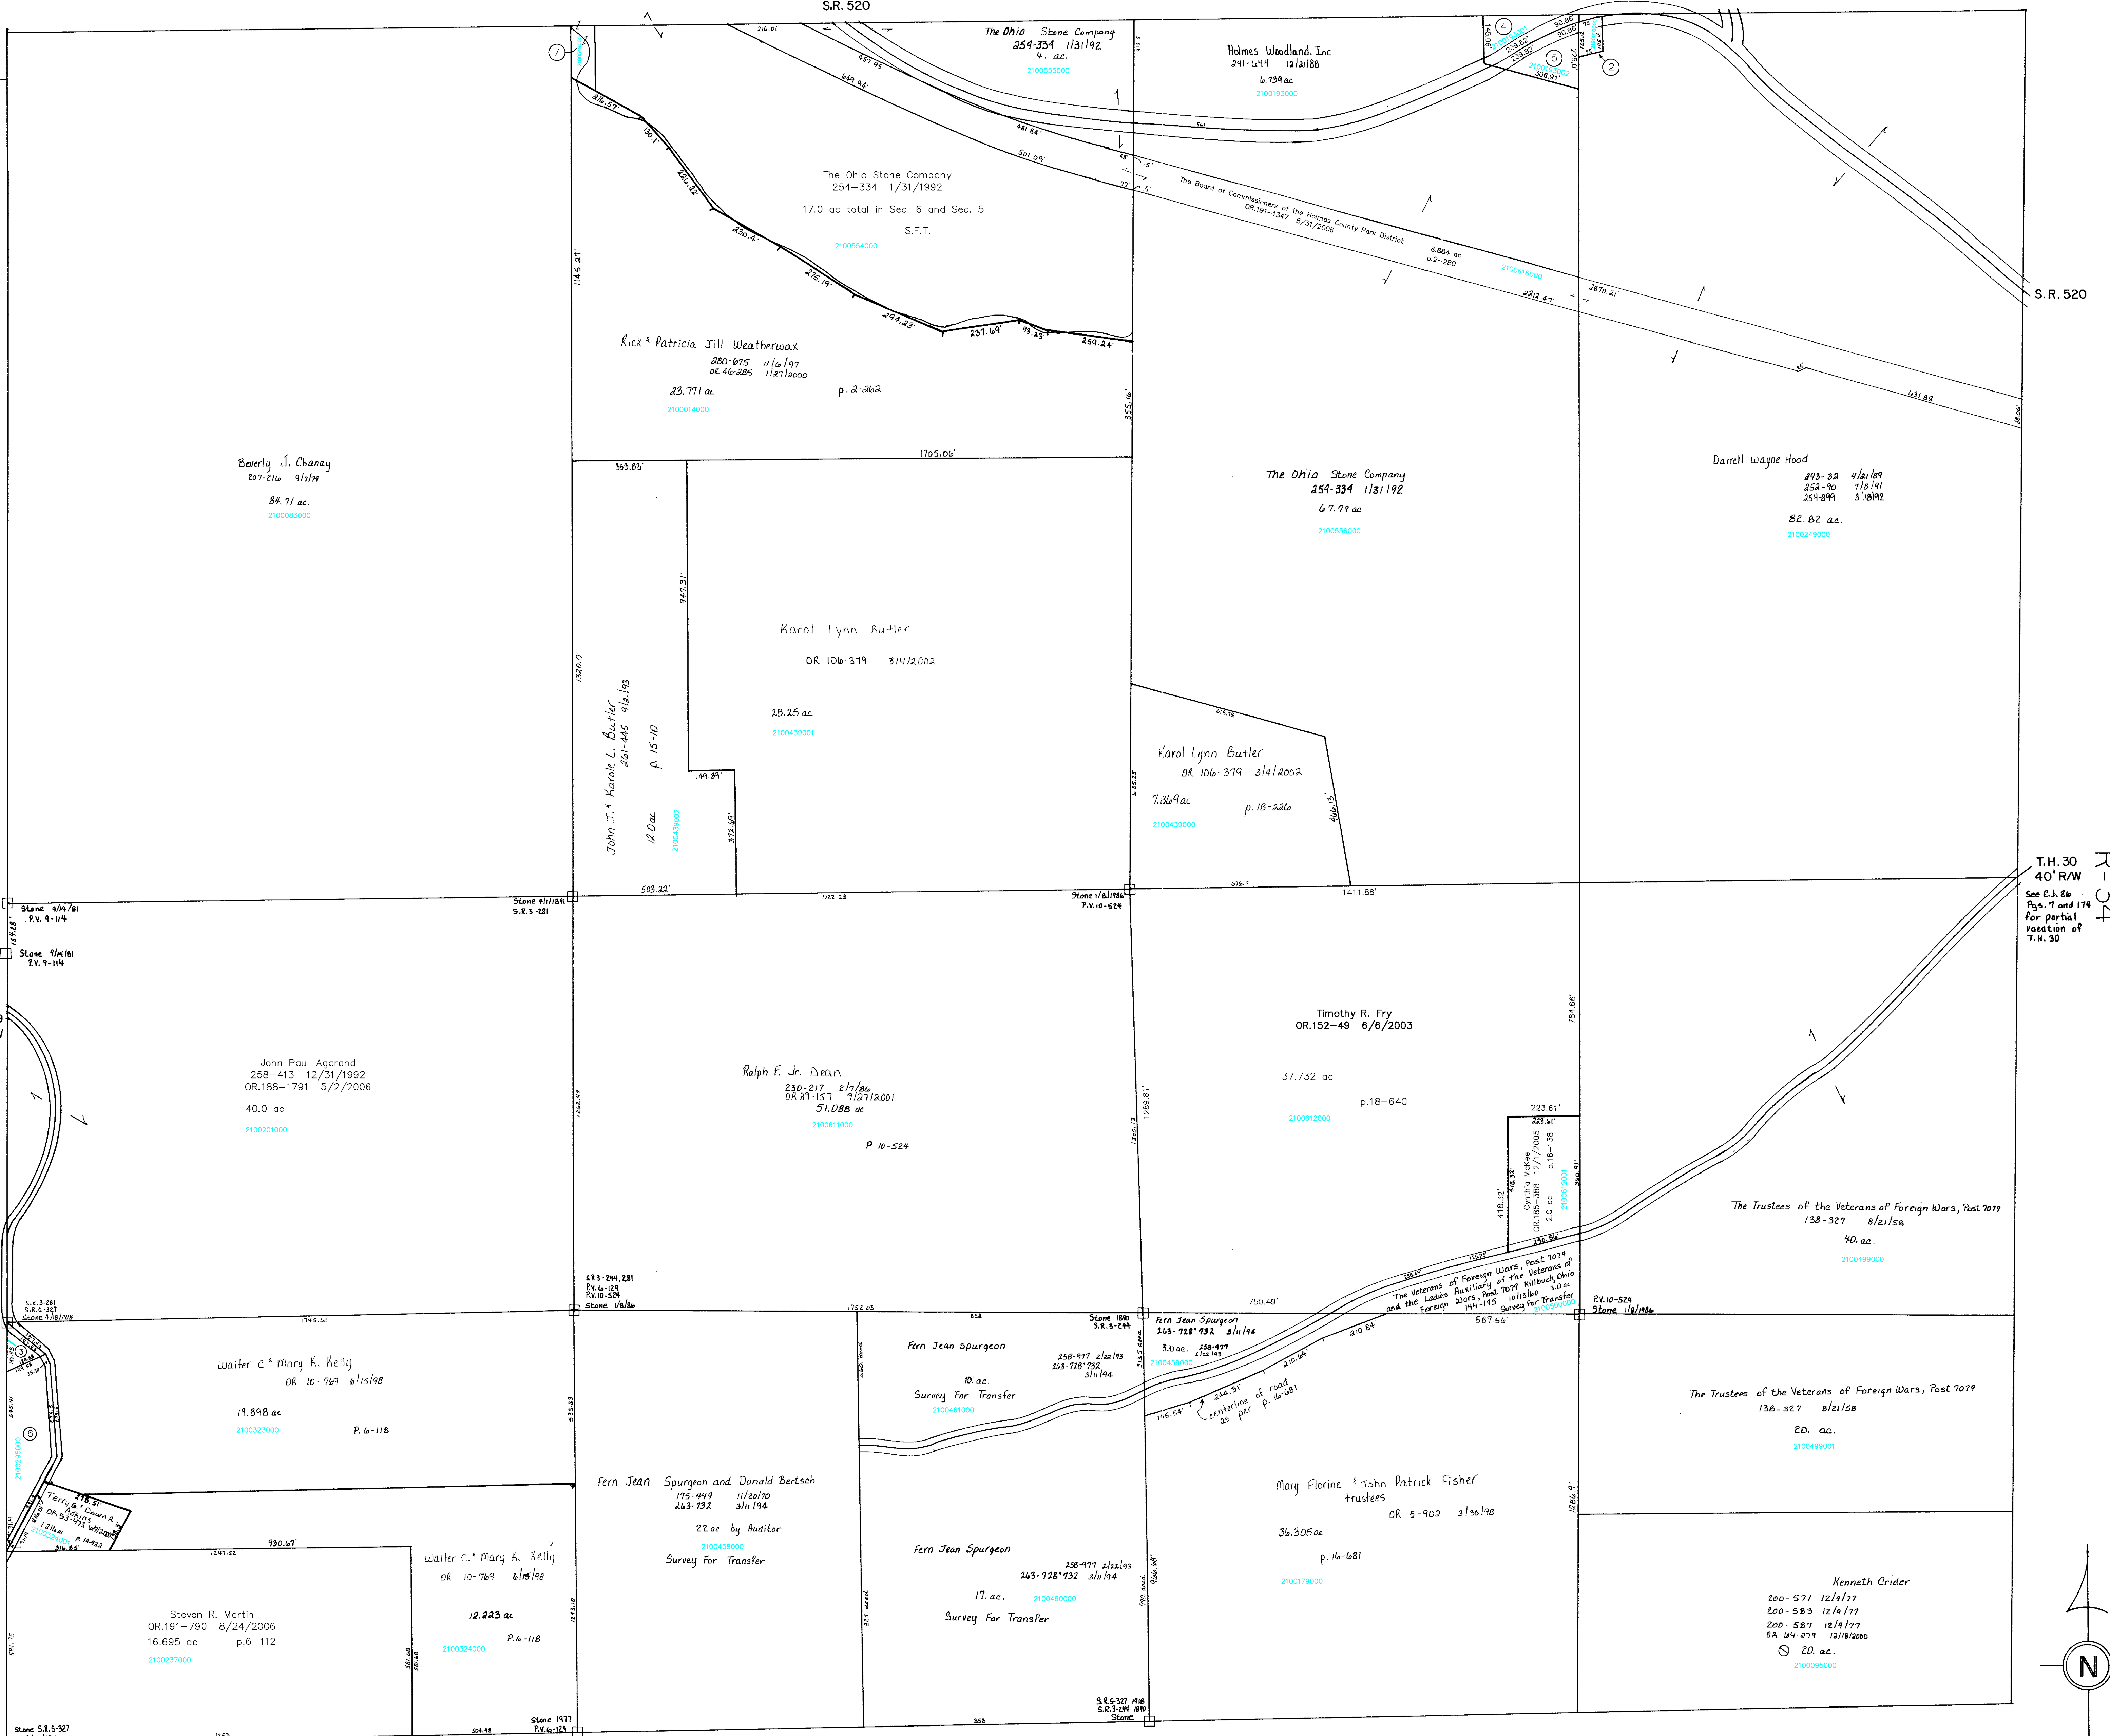

Section 7  
R-34  
T.H. 30  
40' R/W  
See C.J. 26  
Pgs. 7 and 174  
for partial  
variation of  
T.H. 30

RANGE 9  
R-24  
T.H. 29  
30' R/W


- ① not used
- ② OHIO POWER COMPANY  
85-449 12/8/1926  
0.18 ac
- ③ Michael L. and Terri L. Stillwagner  
OR.182-2934 8/25/2005  
0.208 ac p.6-129
- ④ CROSKY SHANNON T.  
OR.0170-1574 3/8/2004  
0.467 ac p.19-8
- ⑤ CROSKY SHANNON T.  
OR.0170-1572 3/8/2004  
0.794 ac p.19-8
- ⑥ Michael L. and Terri A. Stillwagner  
OR.182-2934 8/25/2005  
1.456 ac p.6-129

⑦ The Ohio Stone Company  
254-334 1/31/1992  
7.25 ac total in Sec. 6 and Sec. 5  
S.F.T.

Section 15  
R-28

Last Revision: 8/31/2006  
T-8, R-8, Sec. 6  
RICHLAND TWP.  
SCALE 1" = 200'

LET IT BE KNOWN, THIS MAP HAS BEEN PREPARED AS A REFERENCE GUIDE TO PROPERTY OWNERSHIP. WE BELIEVE THIS INFORMATION TO BE CORRECT AND CURRENT, HOWEVER, IT IS NOT INTENDED FOR ANY LEGAL USE, WHETHER IT BE IN SALES, TRANSFERS, TRADES, LEASES OF ANY TYPE, ETC., AND DO NOT ACCEPT RESPONSIBILITY FOR ERRORS OF ANY NATURE OR OMISSIONS CONTAINED HEREIN.

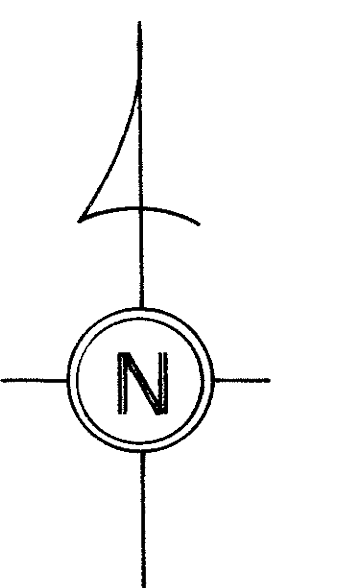

R-29