


Knox Twp.

Section 5  
R-5

Section 3  
R-15

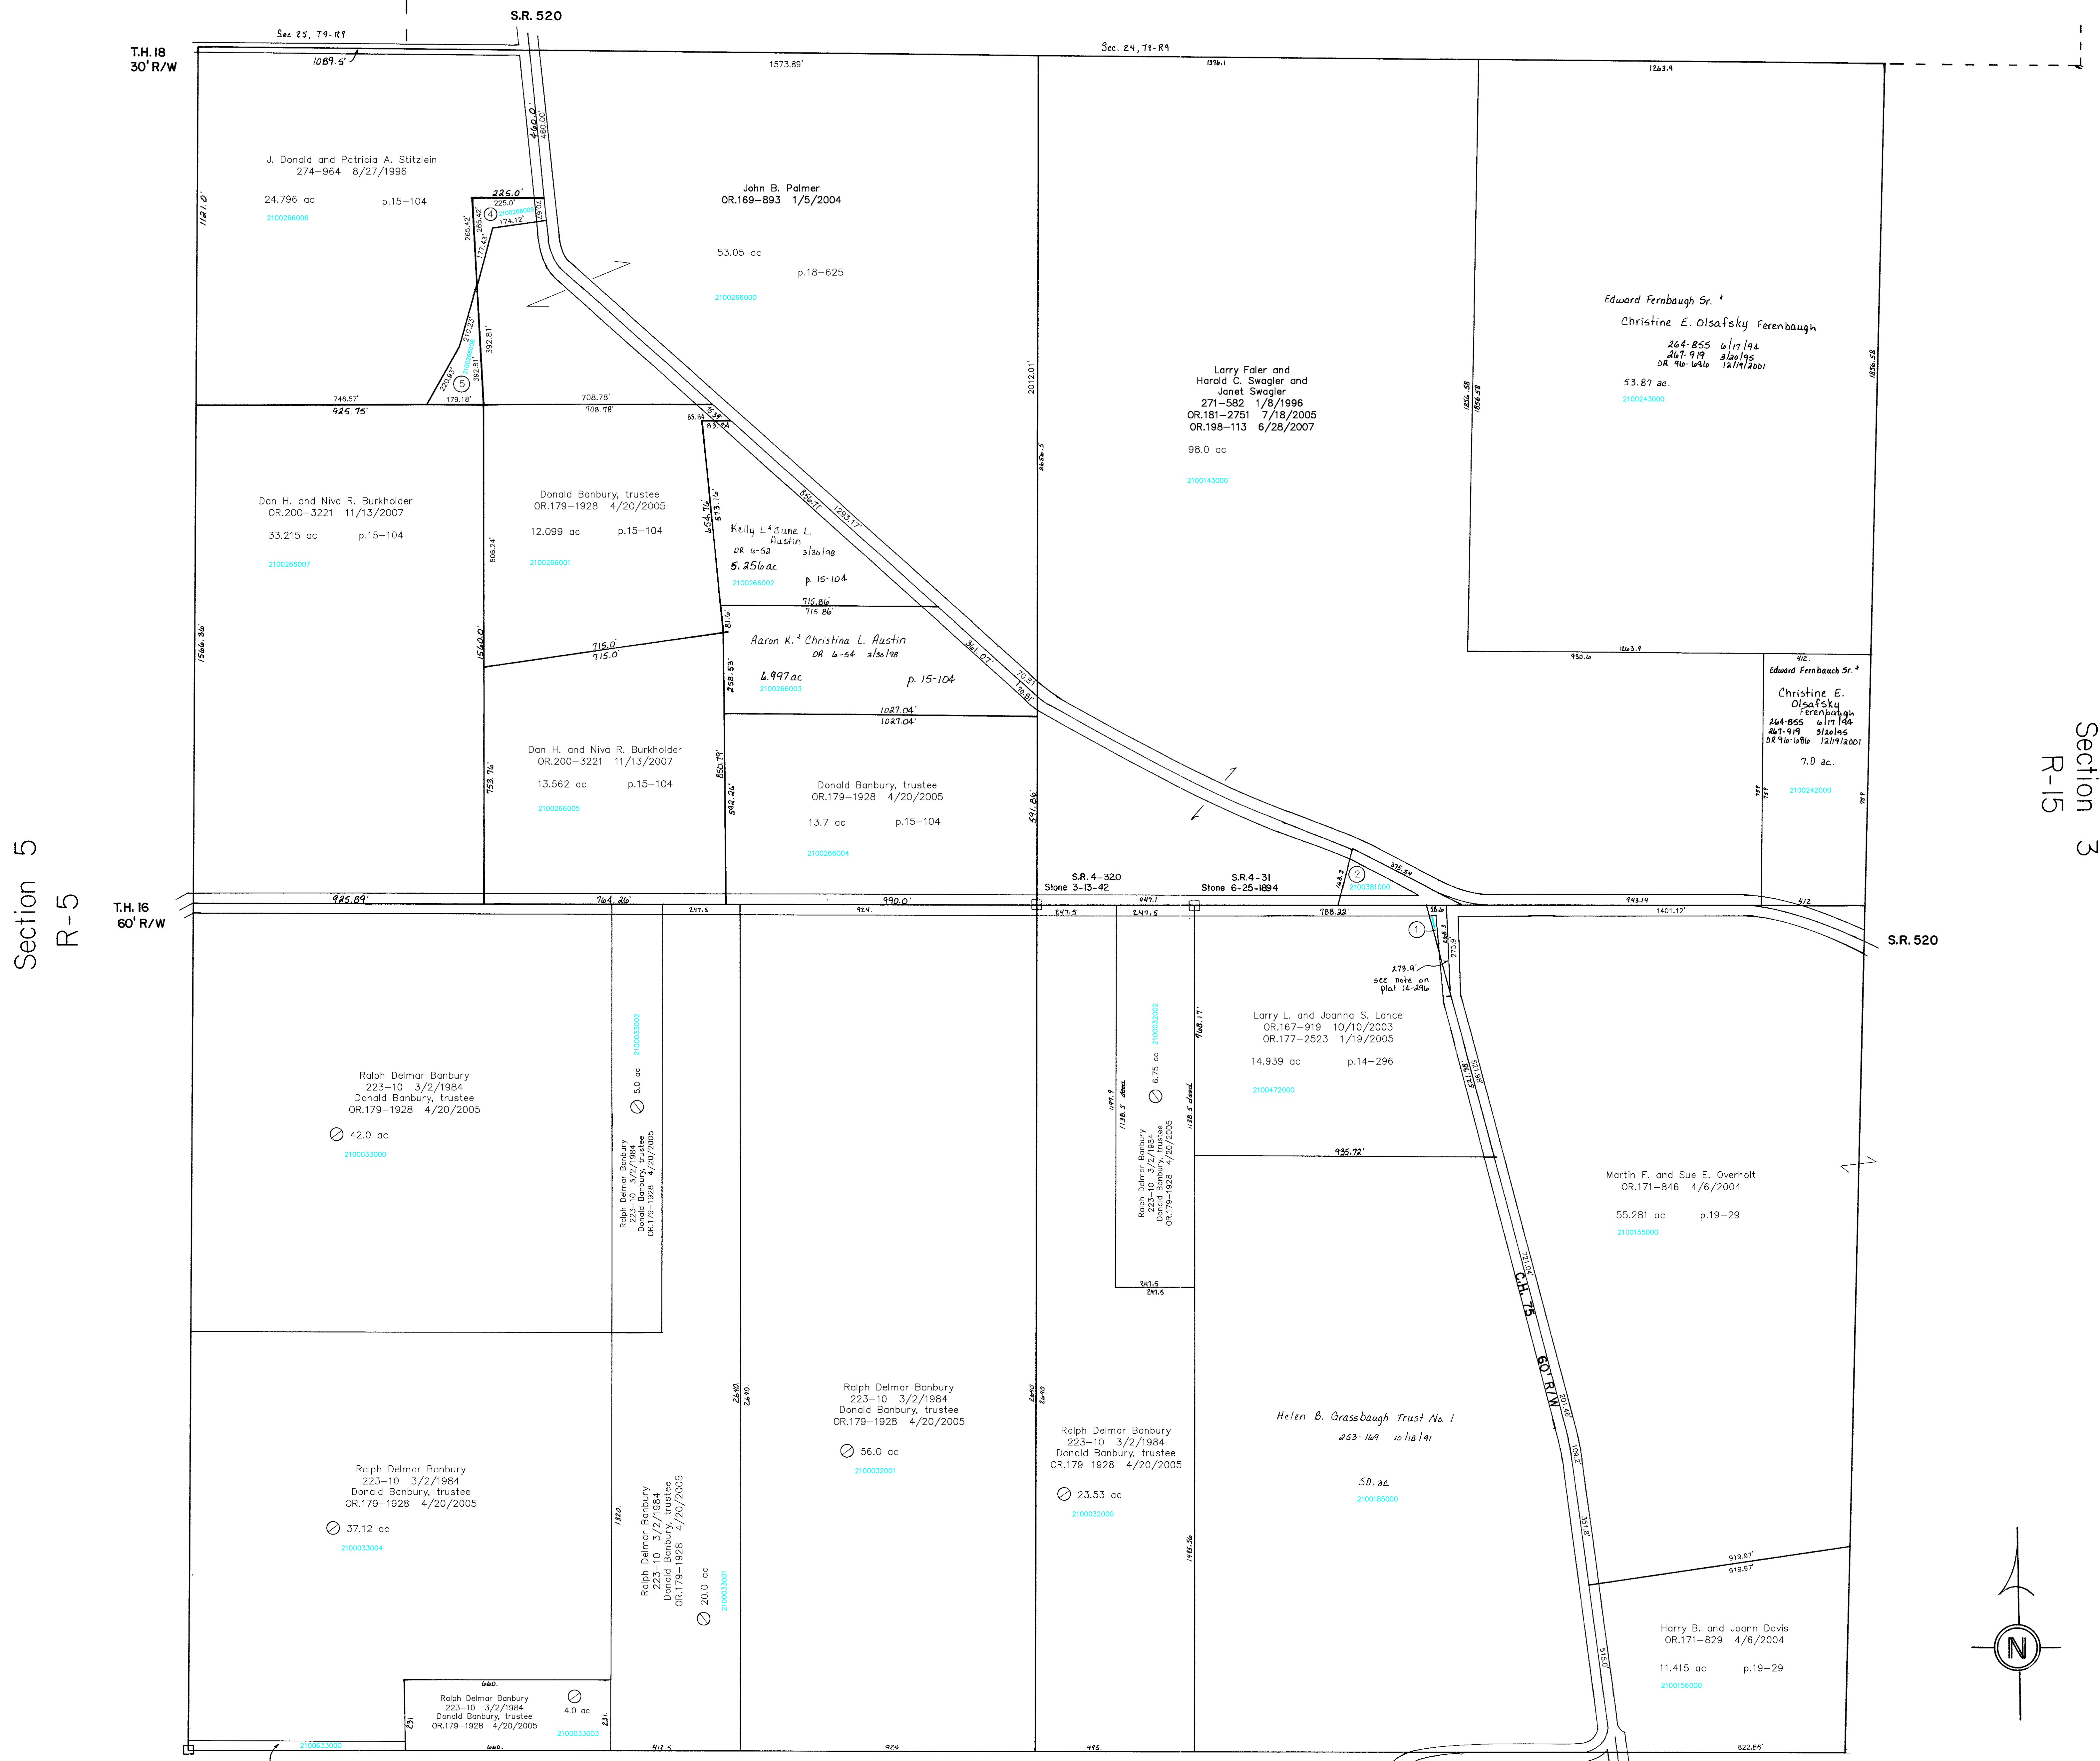

- 2100634000 ① OVERHOLT DONALD D.  
253-154 10/17/1991  
253-157 10/17/1991  
OR.0177-2523 1/19/2005  
0.18 ac S.F.T.
- 2100381000 ② PARSONS LUCY  
107-556 7/7/1938  
0.25 ac S.F.T.
- 2100633000 ③ WORKMAN JOHN LAST KNOWN OWNER  
19-455 3/7/1854  
STRIP SR2-466
- 2100266009 ④ J. Donald and Patricia A. Stitzlein,  
co-trustees  
OR.195-1351 3/7/2007  
0.591 ac p.19-89
- 2100266008 ⑤ PALMER JOHN B.  
OR.0172-2468 6/1/2004  
0.683 ac p.19-89

Section 7  
R-9

T-8, R-9, Sec. 4  
RICHLAND TWP.  
SCALE 1"=200'

Last Revision: 11/13/2007

LET IT BE KNOWN, THIS MAP HAS BEEN PREPARED AS A REFERENCE GUIDE TO PROPERTY OWNERSHIP. WE BELIEVE THIS INFORMATION TO BE CORRECT AND CURRENT, HOWEVER, IT IS NOT INTENDED FOR ANY LEGAL USE, WHETHER IT BE IN SALES, TRANSFERS, TRADES, LEASES OF ANY TYPE, ETC., AND DO NOT ACCEPT RESPONSIBILITY FOR ERRORS OF ANY NATURE OR OMISSIONS CONTAINED HEREIN.

R-10